


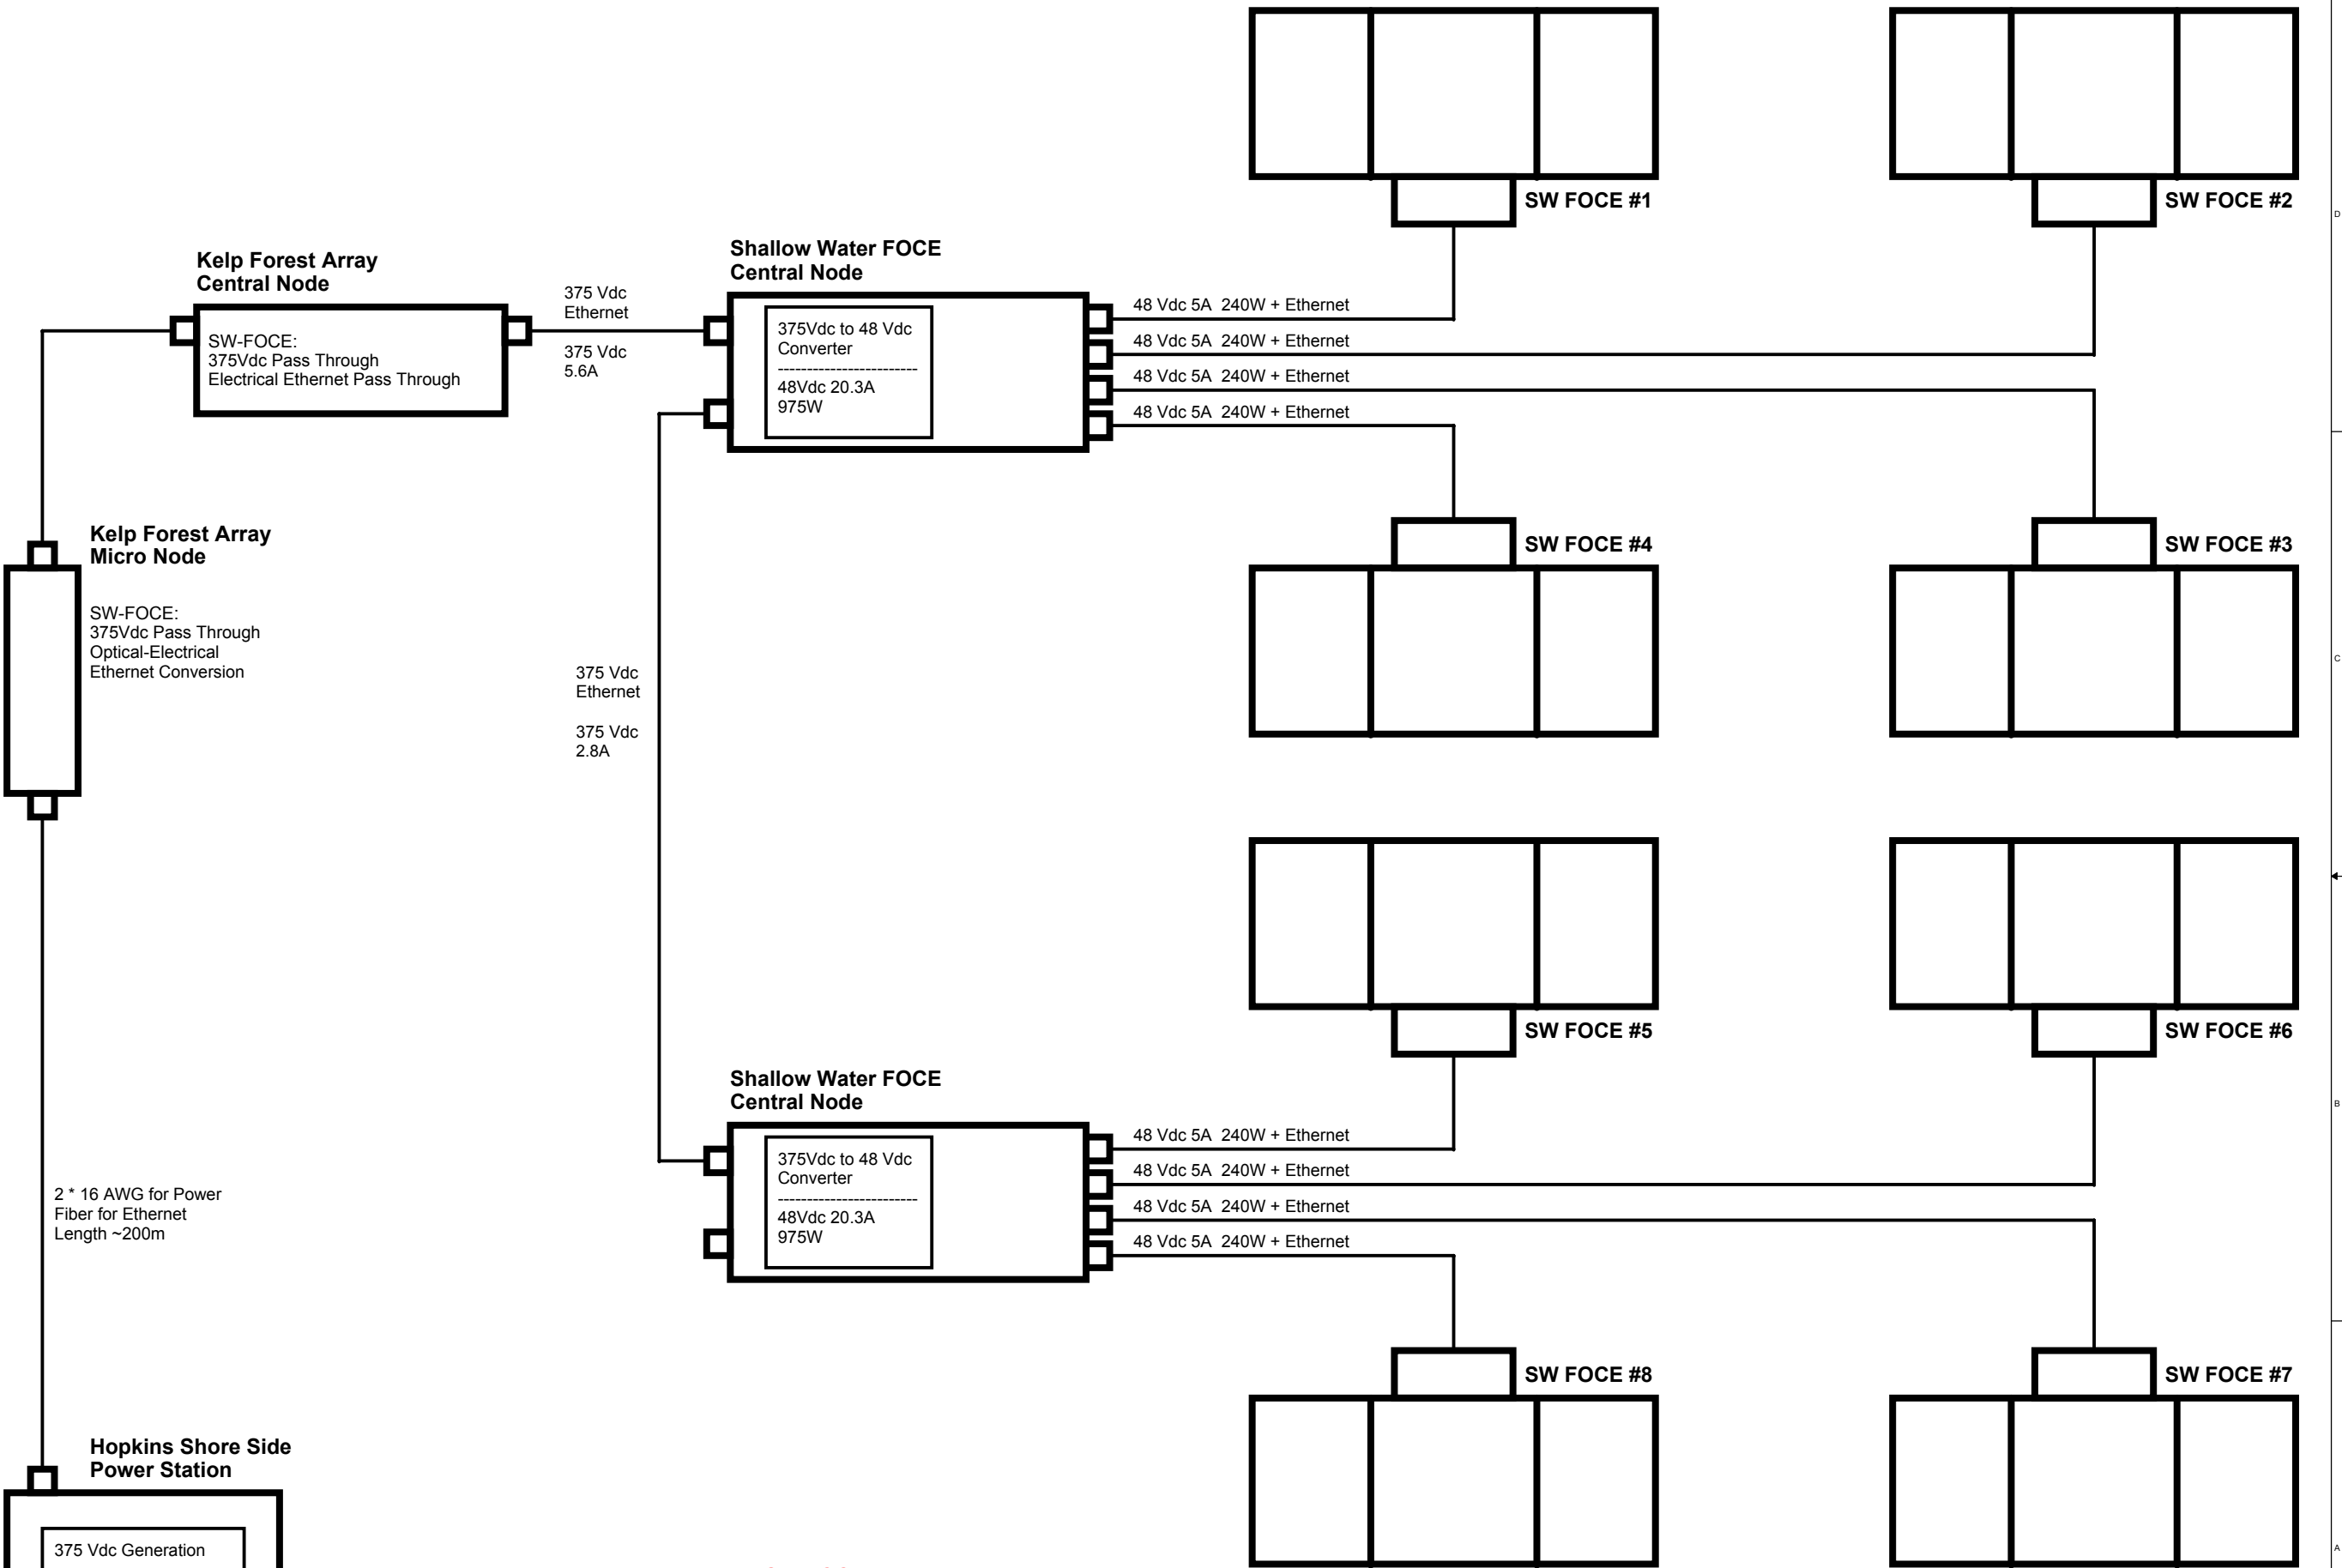

Drawing shows SW-FOCE electrical connections only.

KFA power and comms not shown.

MONTEREY BAY AQUARIUM RESEARCH INSTITUTE
7700 SANDHOLDT ROAD
MOSS LANDING, CA 95039
(831) 775-1700 www.mbari.org
Copyright MBARI 2000



Title SW FOCE Electrical Architecture				Number <Doc>	
Size C	Engineer Chad Kacy	Layout <Layout Eng.>	Filename <Filename>	Rev B	
Date: Monday, February 13, 2012		Sheet 9 of 9			