


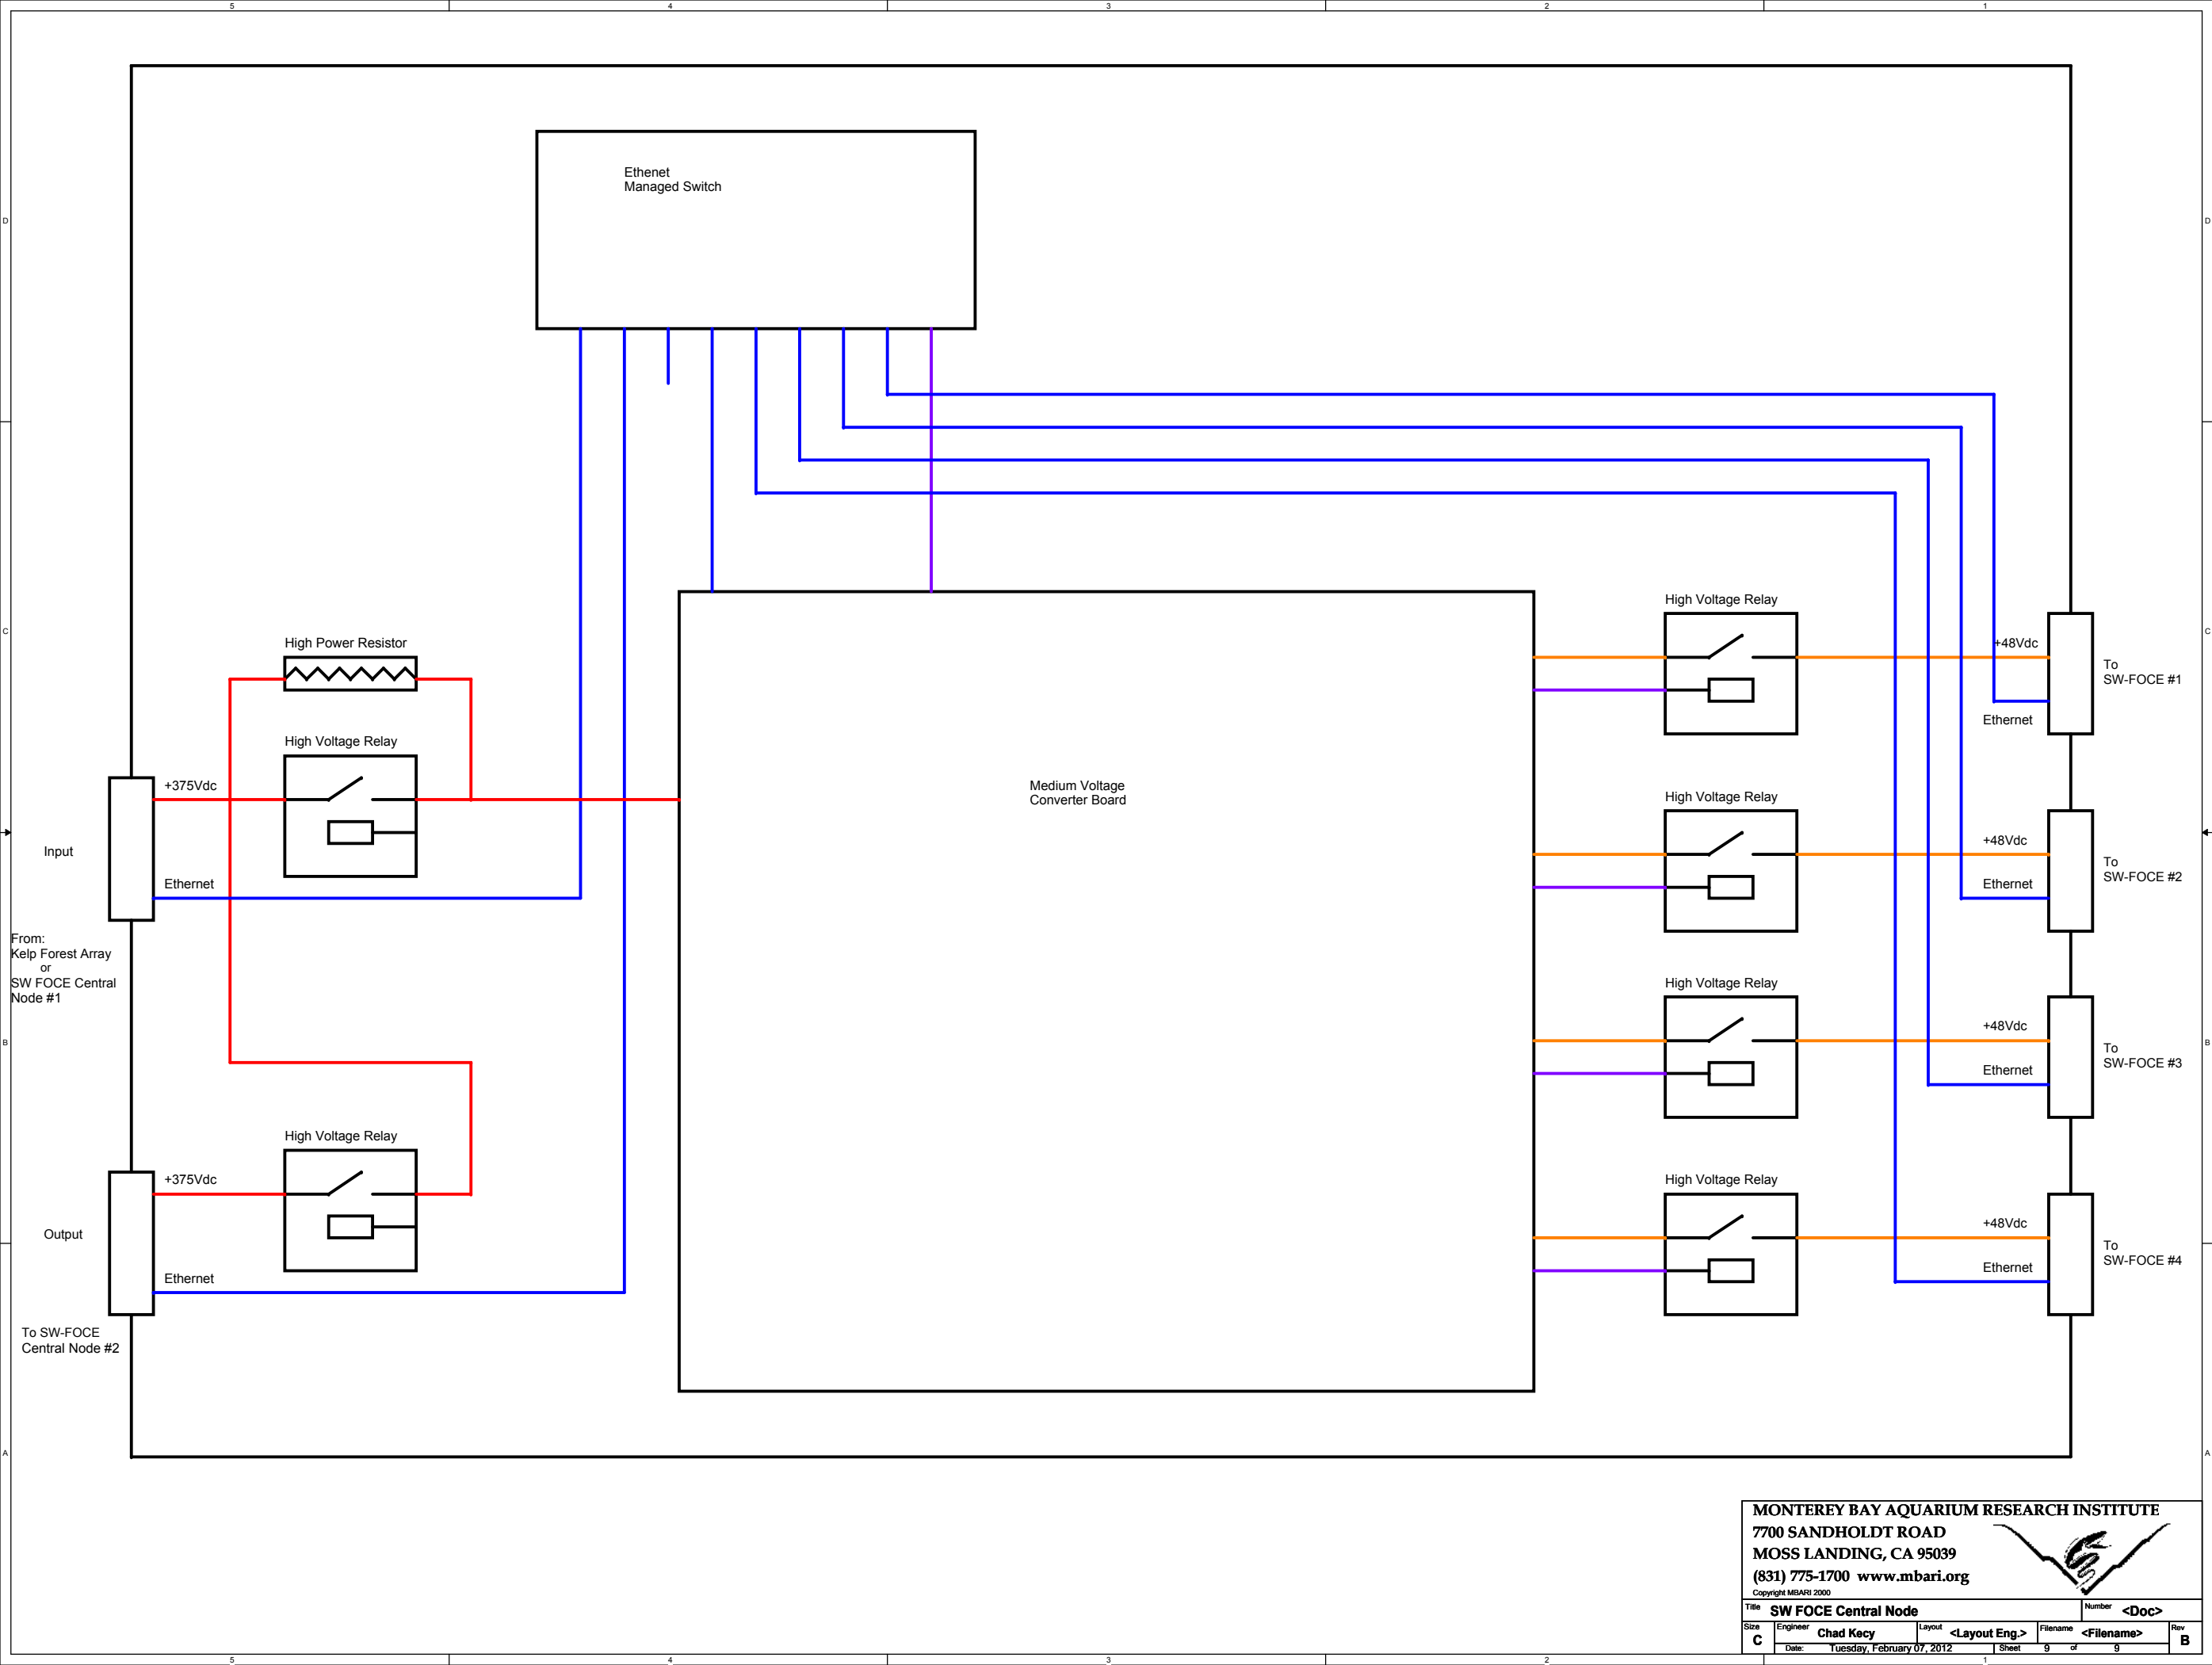

MONTEREY BAY AQUARIUM RESEARCH INSTITUTE
7700 SANDHOLDT ROAD
MOSS LANDING, CA 95039
(831) 775-1700 www.mbari.org



Title SW FOCE Central Node				Number	<Doc>
Size	Engineer	Layout	Filename	Rev	
C	Chad Kacy	<Layout Eng.>	<Filename>	B	
Date: Tuesday, February 07, 2012		Sheet	9 of 9		