



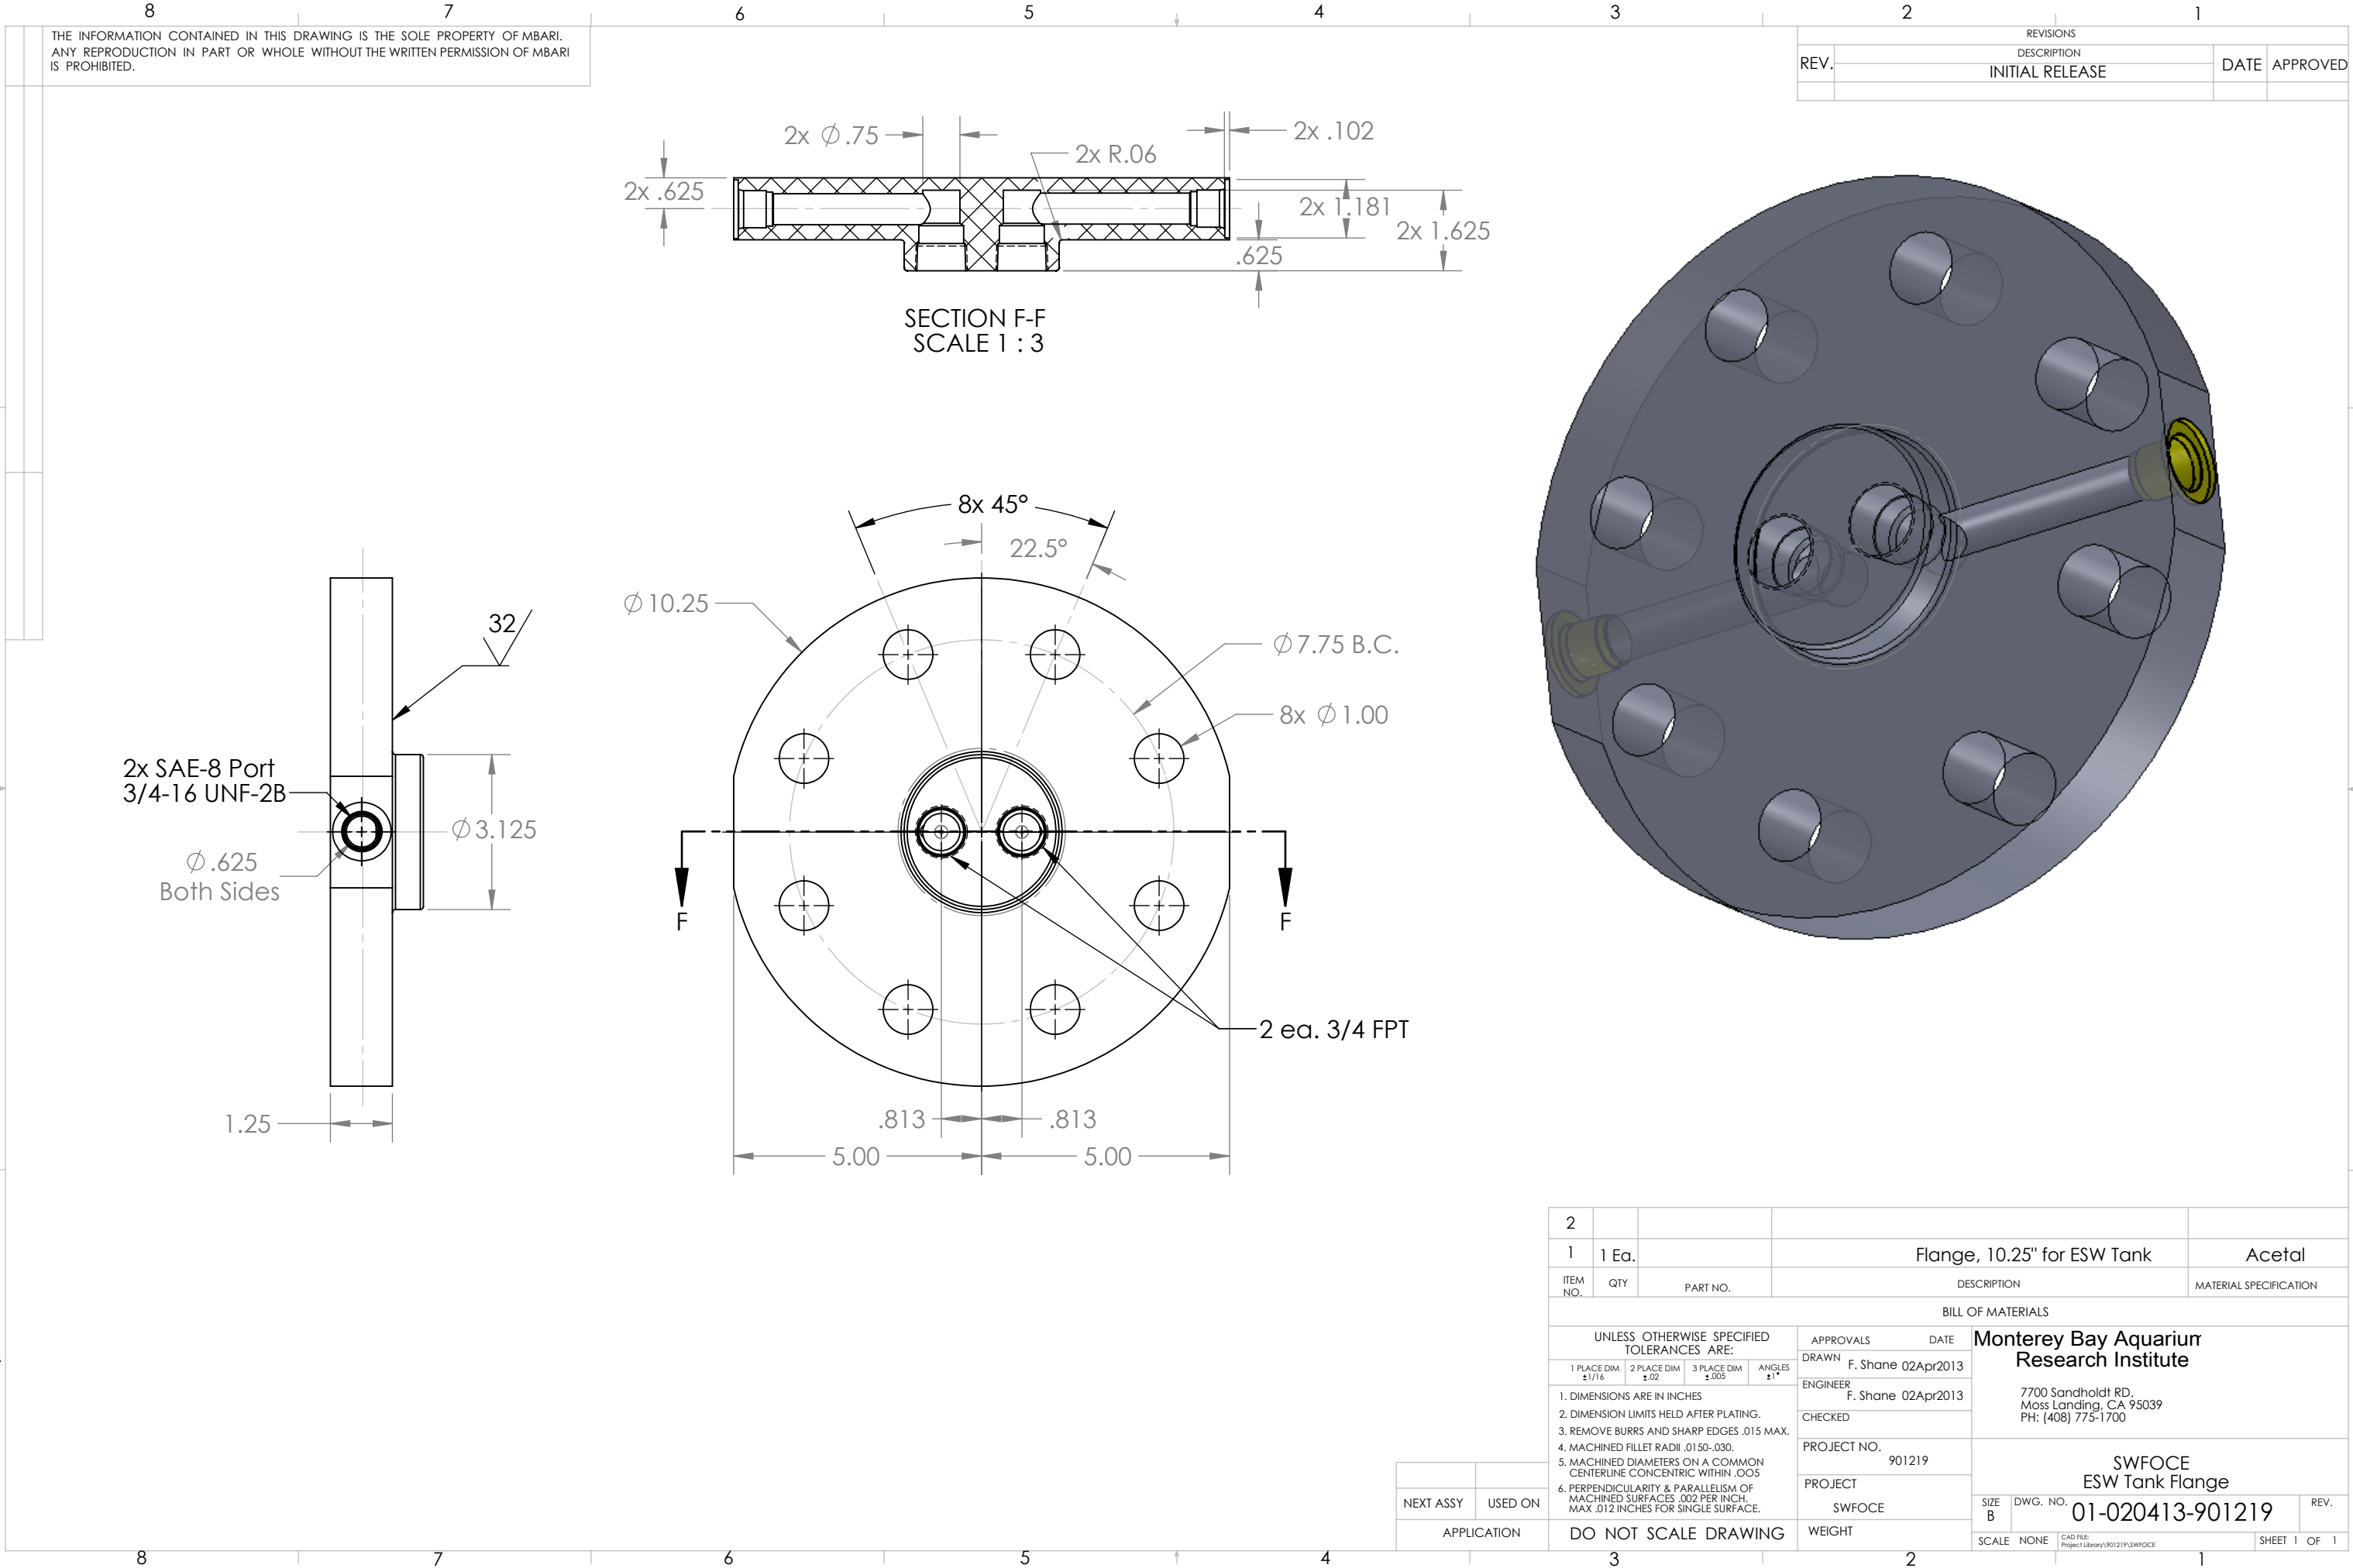

THE INFORMATION CONTAINED IN THIS DRAWING IS THE SOLE PROPERTY OF MBARI. ANY REPRODUCTION IN PART OR WHOLE WITHOUT THE WRITTEN PERMISSION OF MBARI IS PROHIBITED.

REVISIONS			
REV.	DESCRIPTION	DATE	APPROVED
	INITIAL RELEASE		

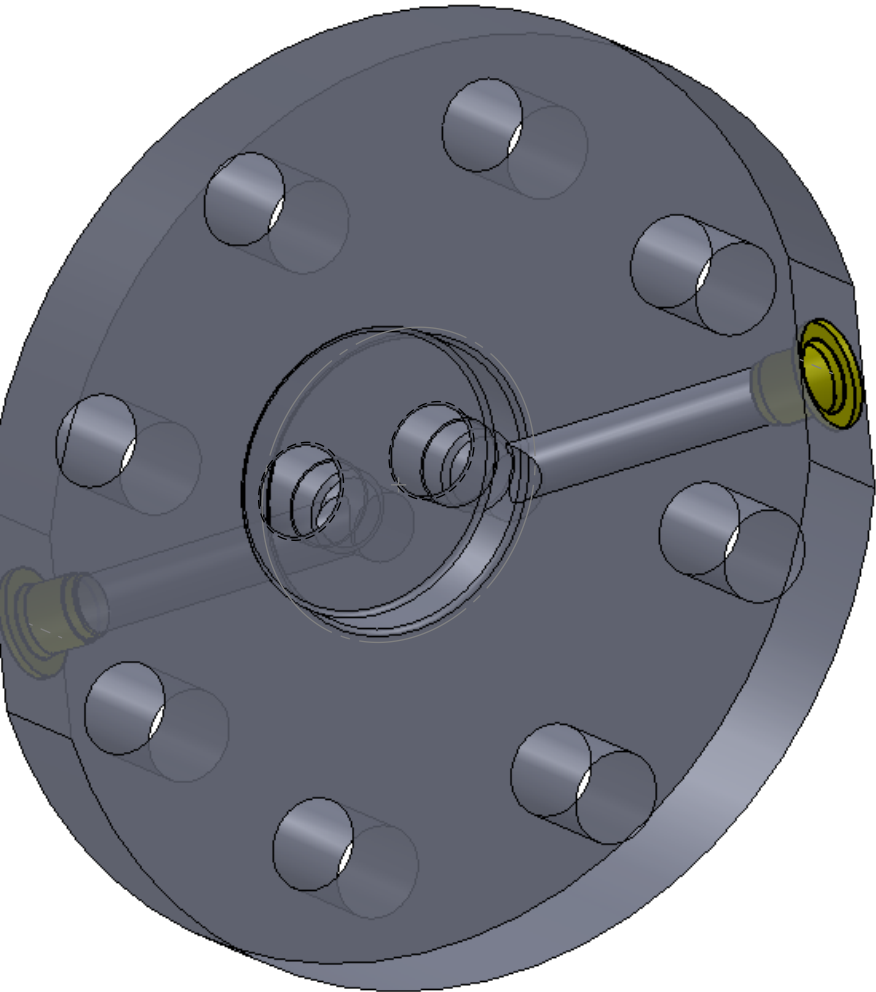

2					
1	1 Ea.		Flange, 10.25" for ESW Tank		Acetal
ITEM NO.	QTY	PART NO.	DESCRIPTION		MATERIAL SPECIFICATION
BILL OF MATERIALS					
UNLESS OTHERWISE SPECIFIED TOLERANCES ARE:			APPROVALS	DATE	Monterey Bay Aquarium Research Institute 7700 Sandholdt RD. Moss Landing, CA 95039 PH: (408) 775-1700
1 PLACE DIM ±1/16	2 PLACE DIM ±.02	3 PLACE DIM ±.005	DRAWN	F. Shane 02Apr2013	
			ENGINEER	F. Shane 02Apr2013	
			CHECKED		
1. DIMENSIONS ARE IN INCHES 2. DIMENSION LIMITS HELD AFTER PLATING. 3. REMOVE BURRS AND SHARP EDGES .015 MAX. 4. MACHINED FILLET RADII .0150-.030. 5. MACHINED DIAMETERS ON A COMMON CENTERLINE CONCENTRIC WITHIN .005 6. PERPENDICULARITY & PARALLELISM OF MACHINED SURFACES .002 PER INCH. MAX .012 INCHES FOR SINGLE SURFACE.			PROJECT NO.	901219	SWFOCE ESW Tank Flange SIZE B DWG. NO. 01-020413-901219 REV.
			PROJECT	SWFOCE	
			WEIGHT		
DO NOT SCALE DRAWING			SCALE NONE		CAD FILE Project Library\901219\SWFOCE
			SHEET 1		OF 1

NEXT ASSY	USED ON
APPLICATION	DO NOT SCALE DRAWING