



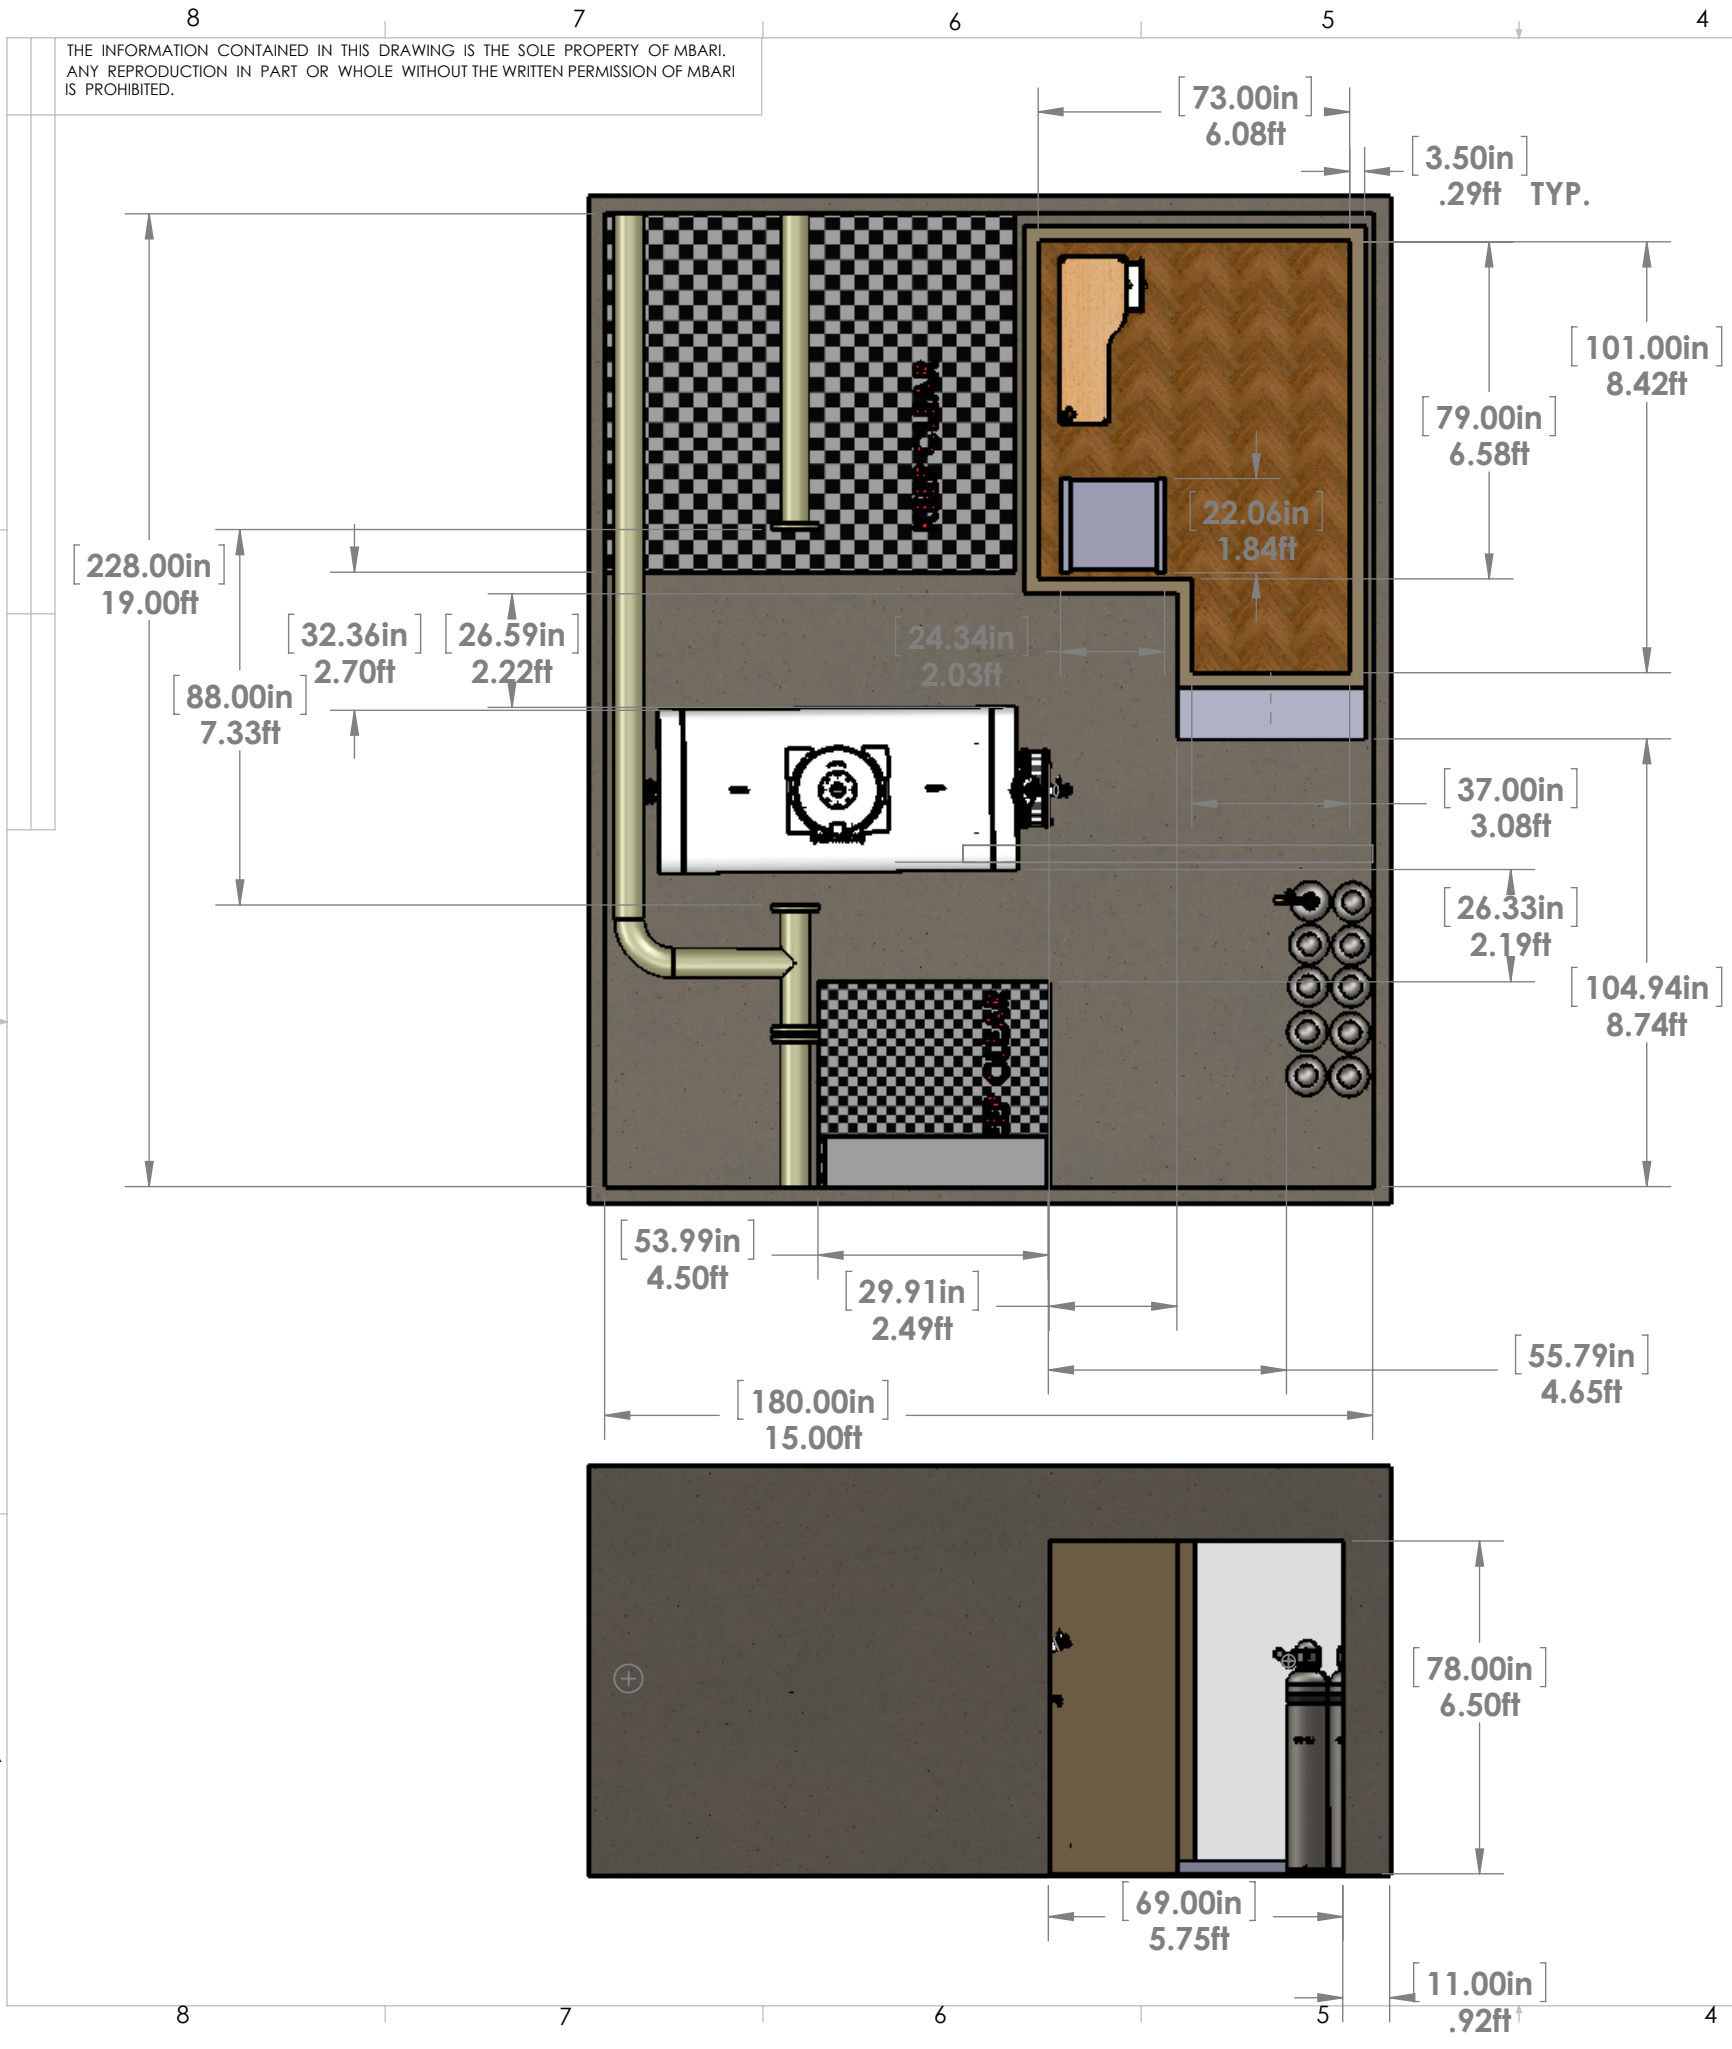

REVISIONS			
REV.	DESCRIPTION	DATE	APPROVED
	INITIAL RELEASE		

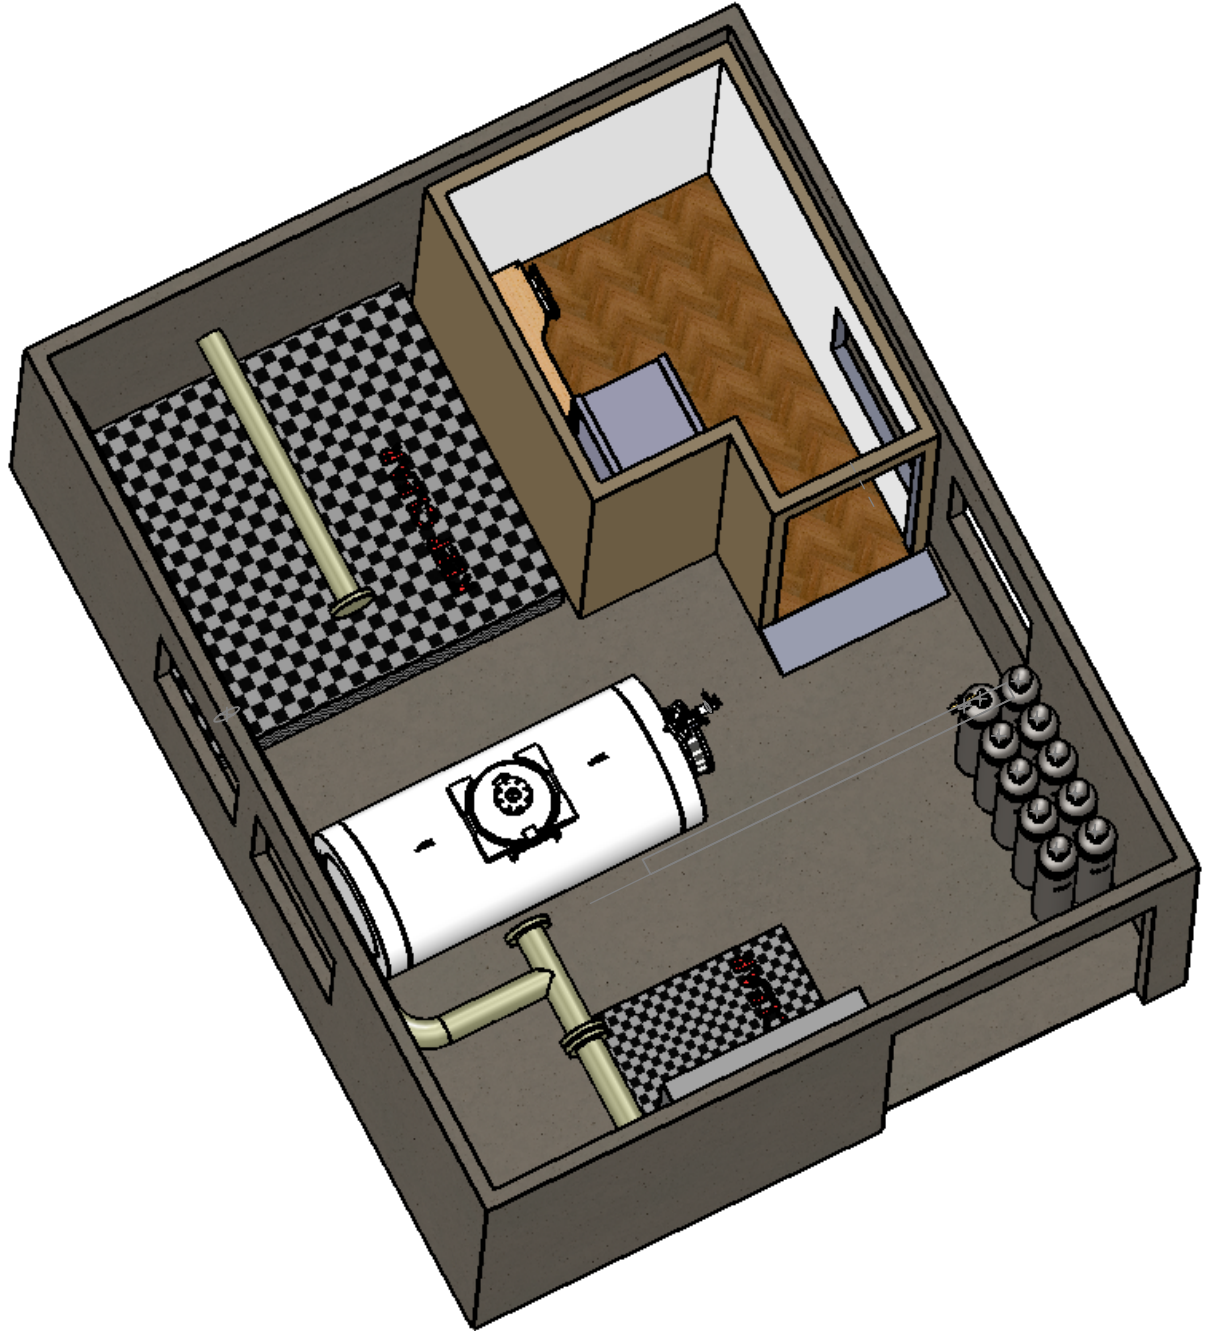

UNLESS OTHERWISE SPECIFIED TOLERANCES ARE:				APPROVALS		DATE		Monterey Bay Aquarium Research Institute 7700 Sandholdt RD. Moss Landing, CA 95039 PH: (408) 775-1700					
1 PLACE DIM ±1/16	2 PLACE DIM ±.02	3 PLACE DIM ±.005	ANGLES ±1°	DRAWN	F. Shane 29Jan2013								
1. DIMENSIONS ARE IN INCHES 2. DIMENSION LIMITS HELD AFTER PLATING. 3. REMOVE BURRS AND SHARP EDGES .015 MAX. 4. MACHINED FILLET RADII .0150-.030. 5. MACHINED DIAMETERS ON A COMMON CENTERLINE CONCENTRIC WITHIN .005 6. PERPENDICULARITY & PARALLELISM OF MACHINED SURFACES .002 PER INCH, MAX .012 INCHES FOR SINGLE SURFACE.				ENGINEER	F. Shane 29Jan2013								
				CHECKED									
DO NOT SCALE DRAWING				PROJECT NO.		901219		Hopkins Pumphouse Layout A					
				PROJECT									
				SWFOCE									
3				WEIGHT				SIZE B	DWG. NO.	01-0129-13		REV.	
								SCALE	NONE	CAD FILE: Project Library\901219\SWFOCE		SHEET 1 OF 1	
				4						1			

NEXT ASSY	USED ON
APPLICATION	

DO NOT SCALE DRAWING