


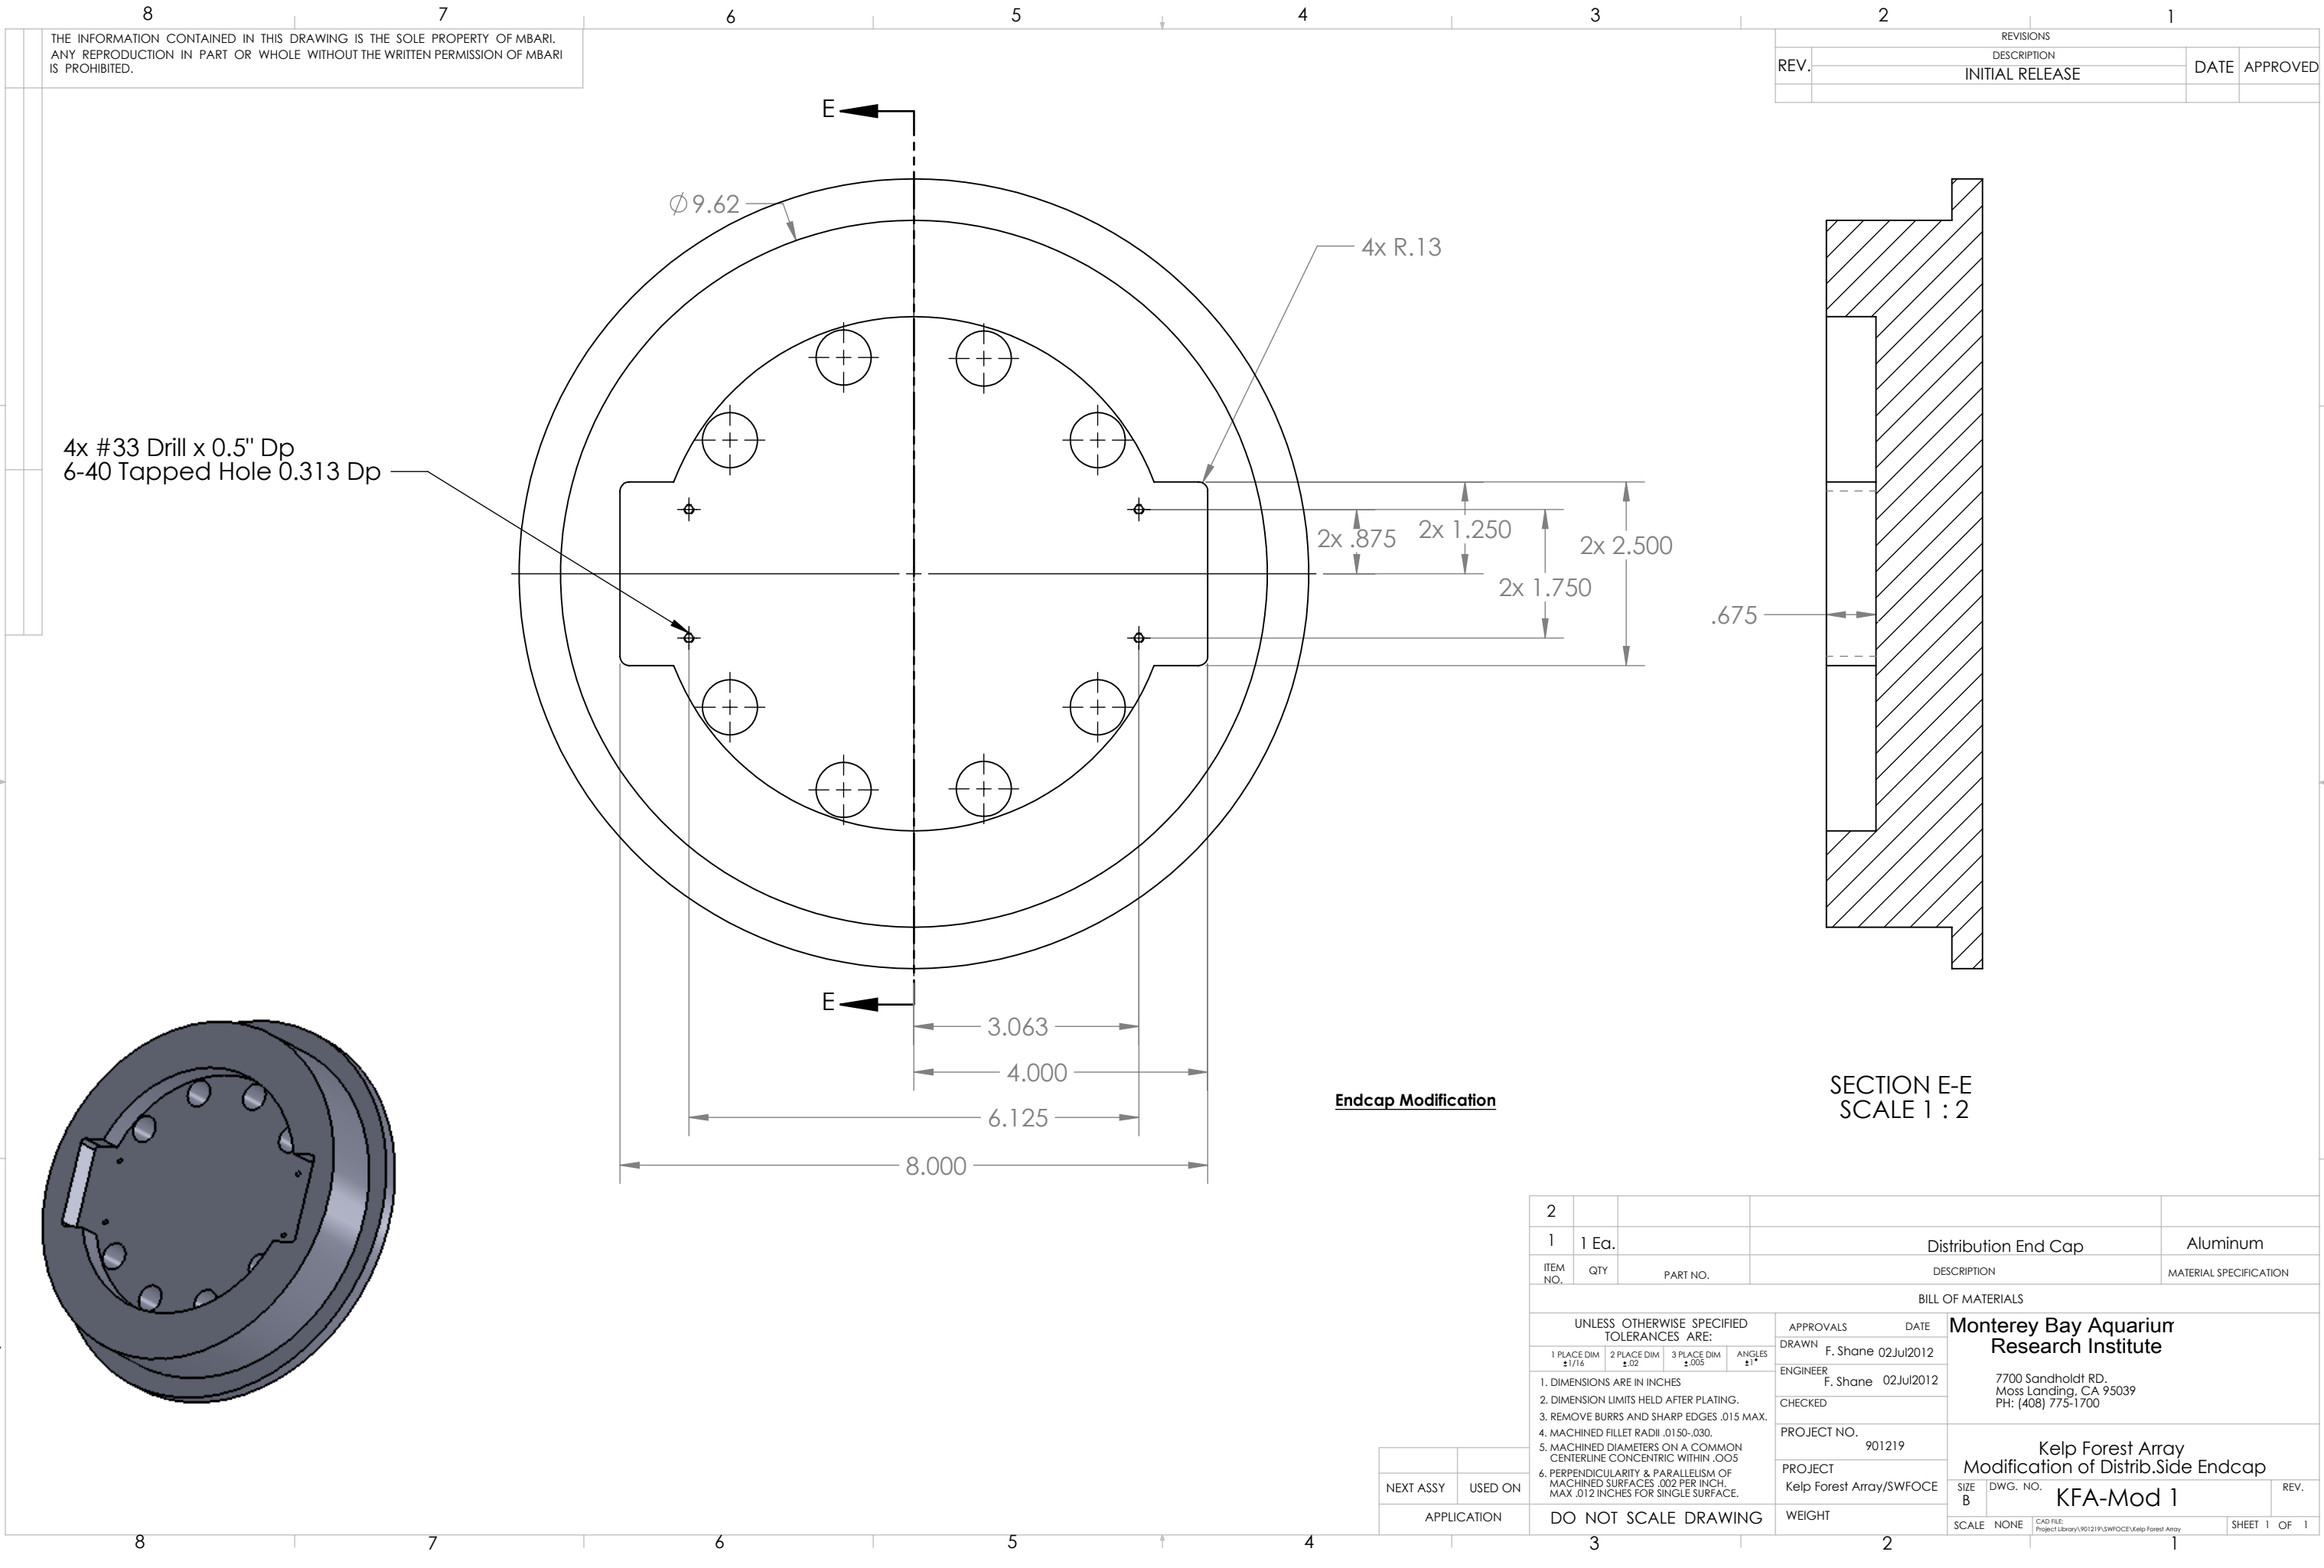

THE INFORMATION CONTAINED IN THIS DRAWING IS THE SOLE PROPERTY OF MBARI.
ANY REPRODUCTION IN PART OR WHOLE WITHOUT THE WRITTEN PERMISSION OF MBARI
IS PROHIBITED.

REVISIONS			
REV.	DESCRIPTION	DATE	APPROVED
	INITIAL RELEASE		

2				
1	1 Ea.		Distribution End Cap	Aluminum
ITEM NO.	QTY	PART NO.	DESCRIPTION	MATERIAL SPECIFICATION
BILL OF MATERIALS				
UNLESS OTHERWISE SPECIFIED TOLERANCES ARE:			APPROVALS	DATE
1 PLACE DIM $\pm 1/16$	2 PLACE DIM $\pm .02$	3 PLACE DIM $\pm .005$	DRAWN	F. Shane 02Jul2012
1. DIMENSIONS ARE IN INCHES			ENGINEER	F. Shane 02Jul2012
2. DIMENSION LIMITS HELD AFTER PLATING.			CHECKED	
3. REMOVE BURRS AND SHARP EDGES .015 MAX.			PROJECT NO.	901219
4. MACHINED FILLET RADII .0150-.030.			PROJECT	Kelp Forest Array/SWFOCE
5. MACHINED DIAMETERS ON A COMMON CENTERLINE CONCENTRIC WITHIN .005			SIZE	B
6. PERPENDICULARITY & PARALLELISM OF MACHINED SURFACES .002 PER INCH. MAX .012 INCHES FOR SINGLE SURFACE.			DWG. NO.	KFA-Mod 1
			WEIGHT	
			SCALE	NONE
			CAD FILE	Project Library\901219\SWFOCE\Kelp Forest Array
			SHEET	1 OF 1

NEXT ASSY	USED ON
APPLICATION	DO NOT SCALE DRAWING