


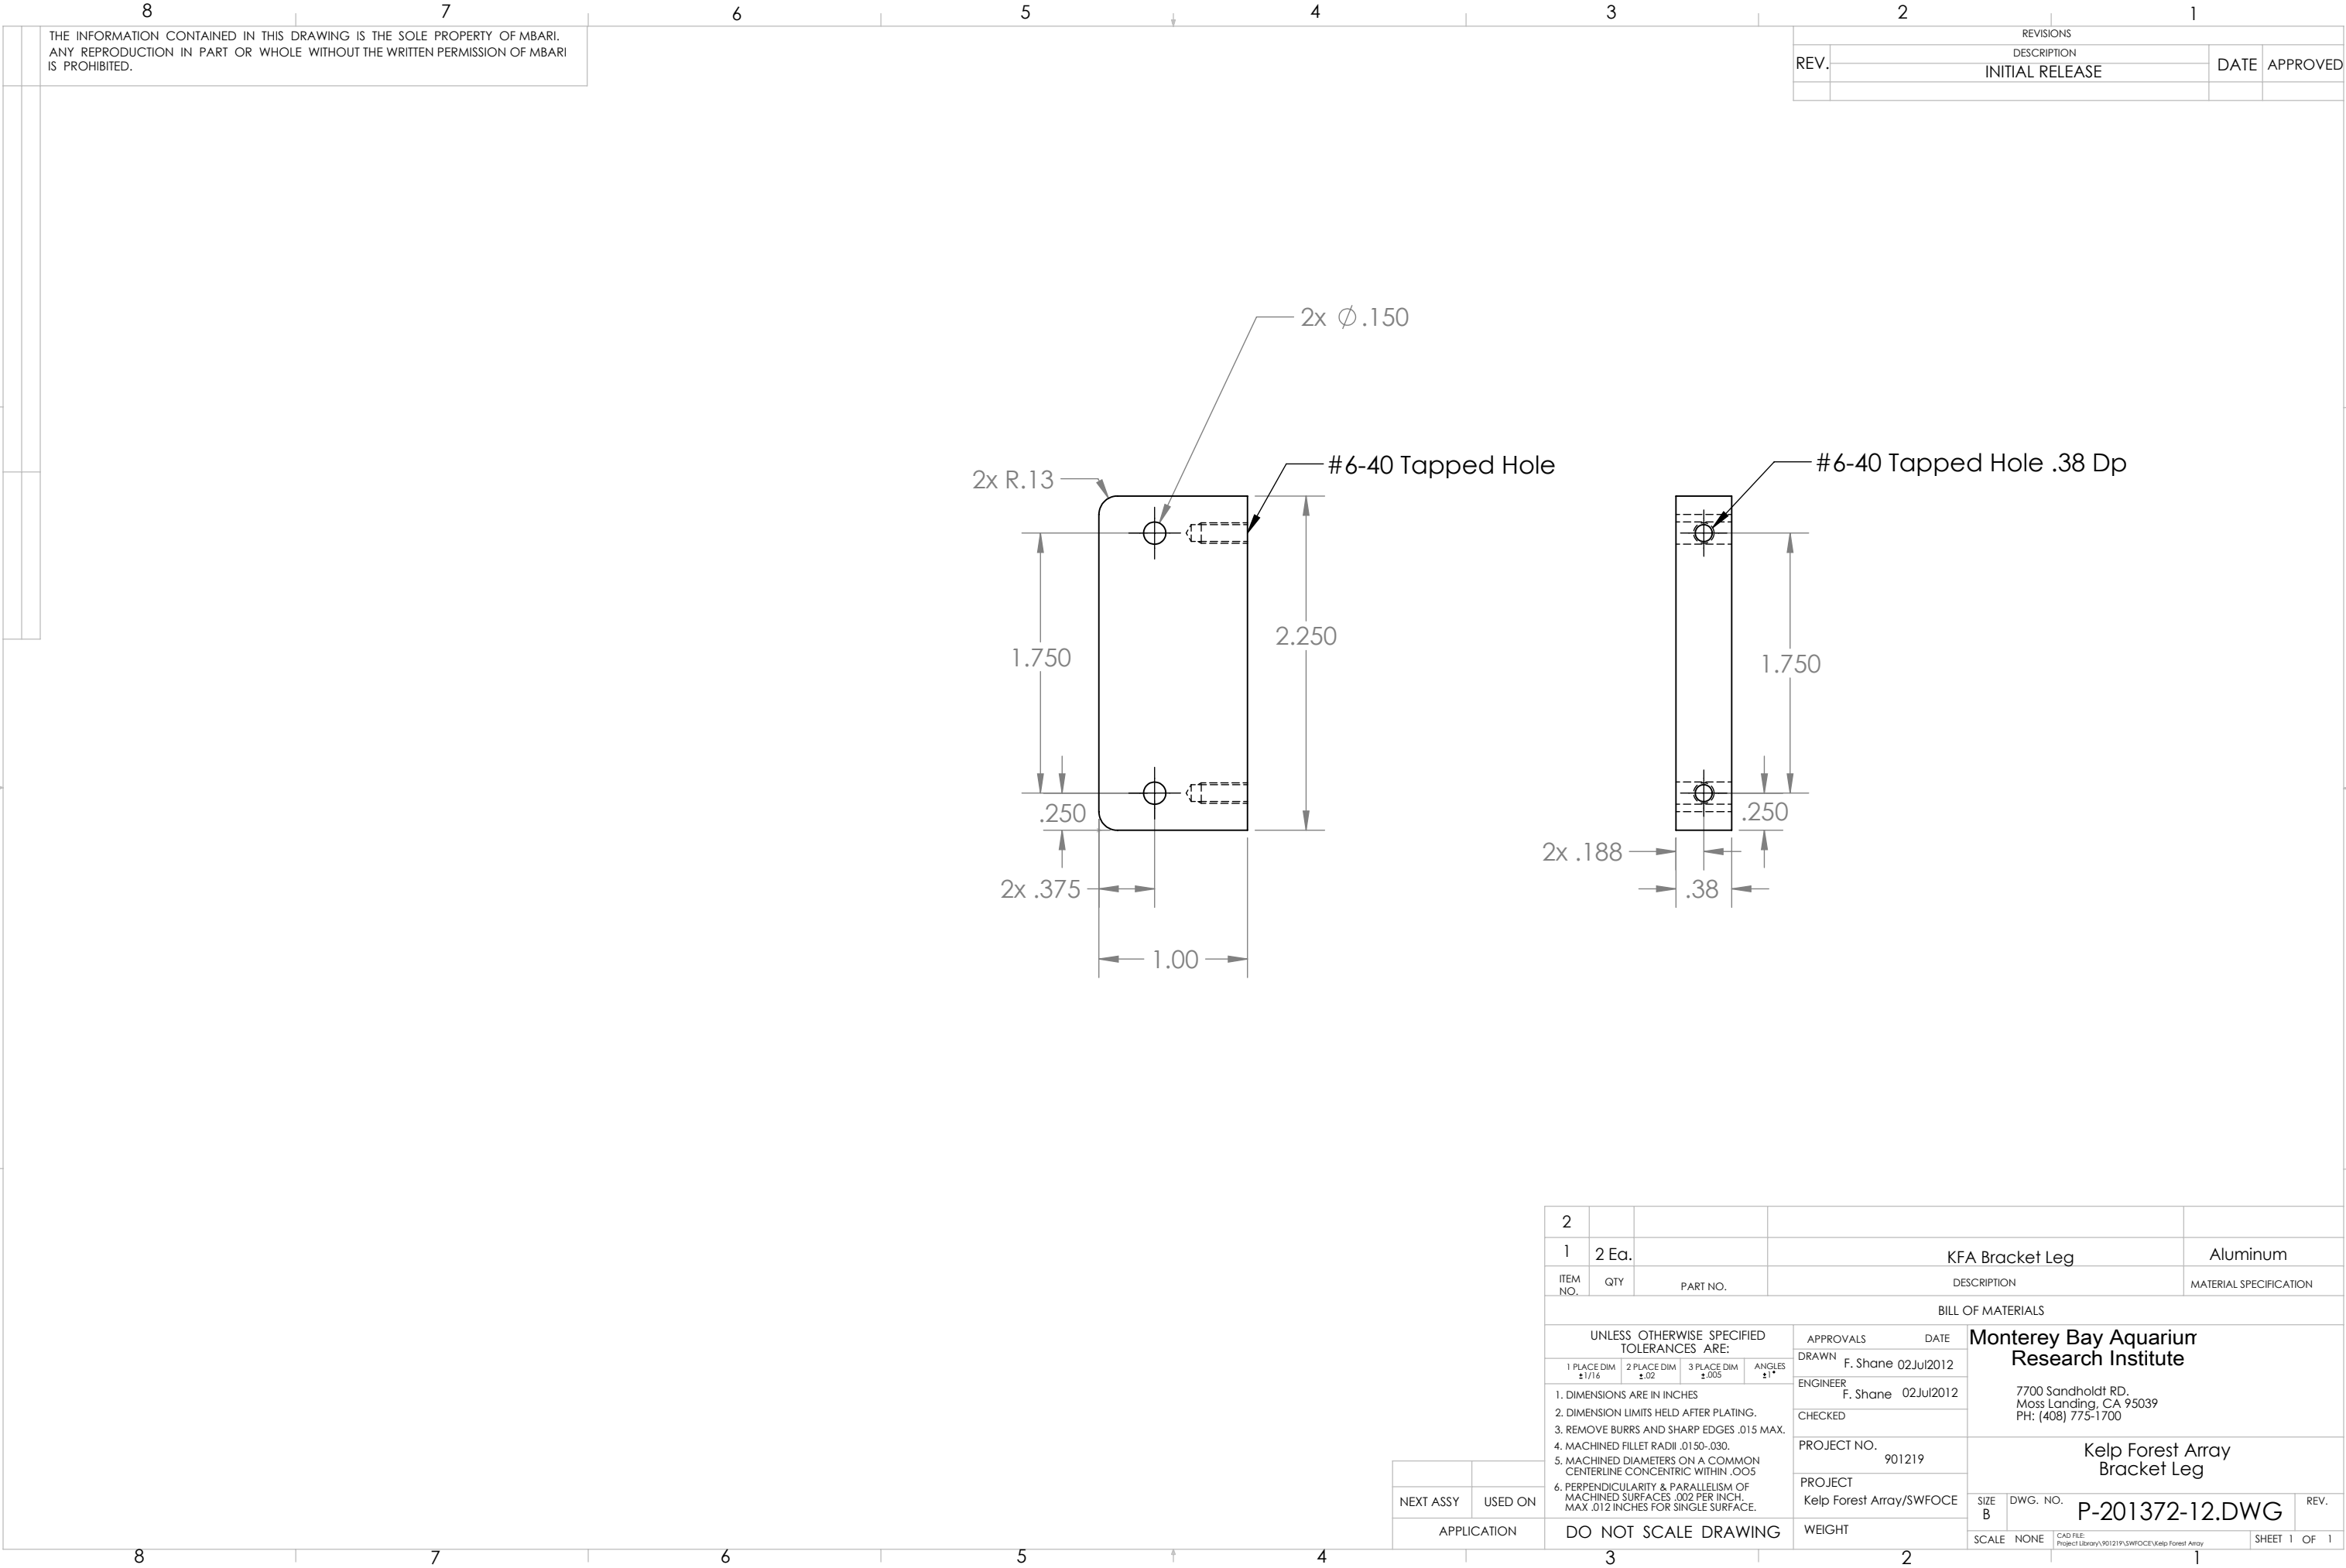

THE INFORMATION CONTAINED IN THIS DRAWING IS THE SOLE PROPERTY OF MBARI.
ANY REPRODUCTION IN PART OR WHOLE WITHOUT THE WRITTEN PERMISSION OF MBARI
IS PROHIBITED.

REVISIONS			
REV.	DESCRIPTION	DATE	APPROVED
	INITIAL RELEASE		

NEXT ASSY		USED ON
APPLICATION		DO NOT SCALE DRAWING
WEIGHT		2
SIZE B	DWG. NO.	REV.
SCALE	NONE	1

2				
1	2 Ea.		KFA Bracket Leg	Aluminum
ITEM NO.	QTY	PART NO.	DESCRIPTION	MATERIAL SPECIFICATION
BILL OF MATERIALS				
UNLESS OTHERWISE SPECIFIED TOLERANCES ARE:			APPROVALS	DATE
1 PLACE DIM $\pm 1/16$	2 PLACE DIM $\pm .02$	3 PLACE DIM $\pm .005$	ANGLES $\pm 1^\circ$	DRAWN F. Shane 02Jul2012
1. DIMENSIONS ARE IN INCHES			ENGINEER F. Shane 02Jul2012	
2. DIMENSION LIMITS HELD AFTER PLATING.			CHECKED	
3. REMOVE BURRS AND SHARP EDGES .015 MAX.			PROJECT NO. 901219	
4. MACHINED FILLET RADII .0150-.030.			PROJECT Kelp Forest Array/SWFOCE	
5. MACHINED DIAMETERS ON A COMMON CENTERLINE CONCENTRIC WITHIN .005			Kelp Forest Array Bracket Leg	
6. PERPENDICULARITY & PARALLELISM OF MACHINED SURFACES .002 PER INCH. MAX .012 INCHES FOR SINGLE SURFACE.			7700 Sandholdt RD. Moss Landing, CA 95039 PH: (408) 775-1700	
SCALE		NONE	CAD FILE	Project Library\901219\SWFOCE\Kelp Forest Array
SHEET		1	OF 1	