

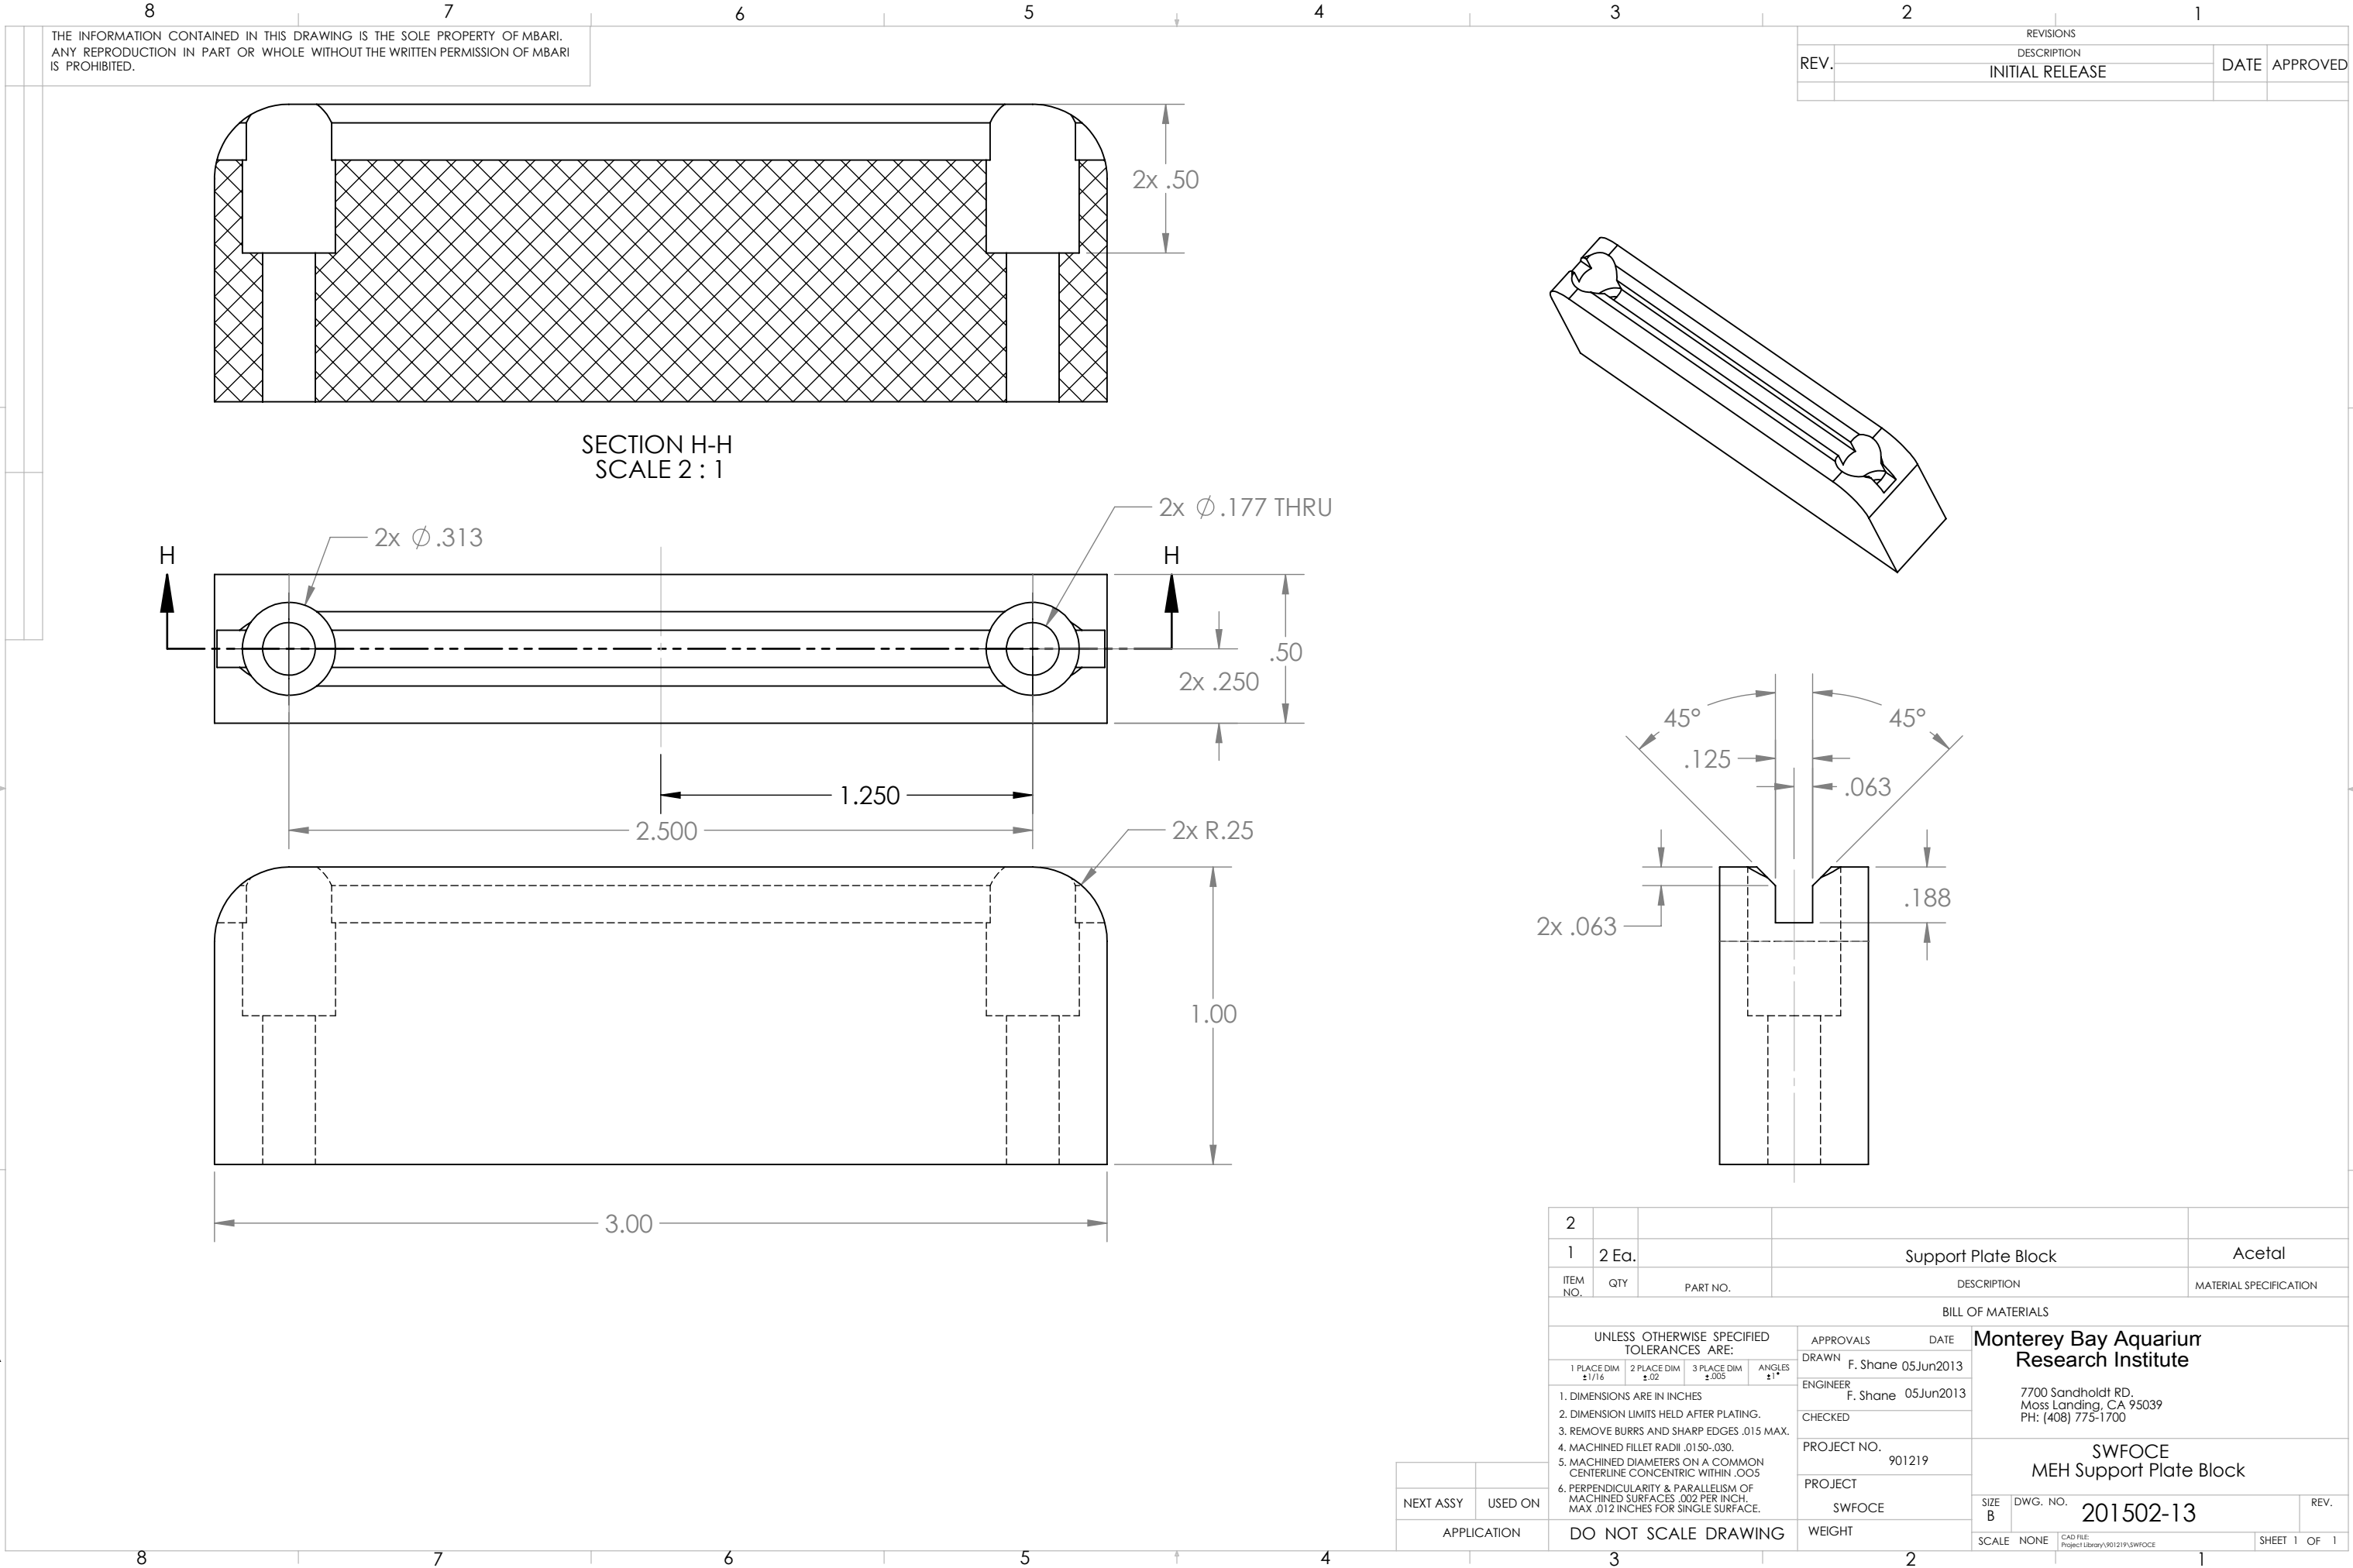


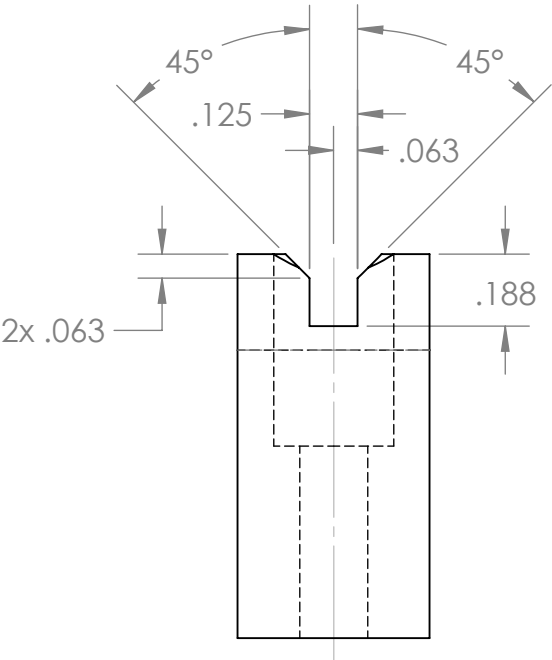

THE INFORMATION CONTAINED IN THIS DRAWING IS THE SOLE PROPERTY OF MBARI.
ANY REPRODUCTION IN PART OR WHOLE WITHOUT THE WRITTEN PERMISSION OF MBARI
IS PROHIBITED.

REVISIONS			
REV.	DESCRIPTION	DATE	APPROVED
	INITIAL RELEASE		

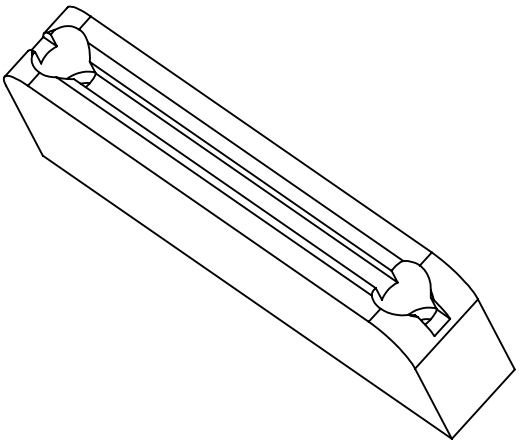

2				
1	2 Ea.		Support Plate Block	Acetal
ITEM NO.	QTY	PART NO.	DESCRIPTION	MATERIAL SPECIFICATION
BILL OF MATERIALS				
UNLESS OTHERWISE SPECIFIED TOLERANCES ARE:			APPROVALS	DATE
1 PLACE DIM ±1/16	2 PLACE DIM ±.02	3 PLACE DIM ±.005	DRAWN	F. Shane 05Jun2013
1. DIMENSIONS ARE IN INCHES			ENGINEER	F. Shane 05Jun2013
2. DIMENSION LIMITS HELD AFTER PLATING.			CHECKED	
3. REMOVE BURRS AND SHARP EDGES .015 MAX.			PROJECT NO.	901219
4. MACHINED FILLET RADII .0150-.030.			PROJECT	SWFOCE
5. MACHINED DIAMETERS ON A COMMON CENTERLINE CONCENTRIC WITHIN .005			WEIGHT	
6. PERPENDICULARITY & PARALLELISM OF MACHINED SURFACES .002 PER INCH. MAX .012 INCHES FOR SINGLE SURFACE.				
			Monterey Bay Aquarium Research Institute	
			7700 Sandholdt RD. Moss Landing, CA 95039 PH: (408) 775-1700	
			SWFOCE MEH Support Plate Block	
SIZE B	DWG. NO.	201502-13		REV.
SCALE	NONE	CAD FILE Project Library\901219\SWFOCE	SHEET 1 OF 1	

NEXT ASSY	USED ON
APPLICATION	

DO NOT SCALE DRAWING