


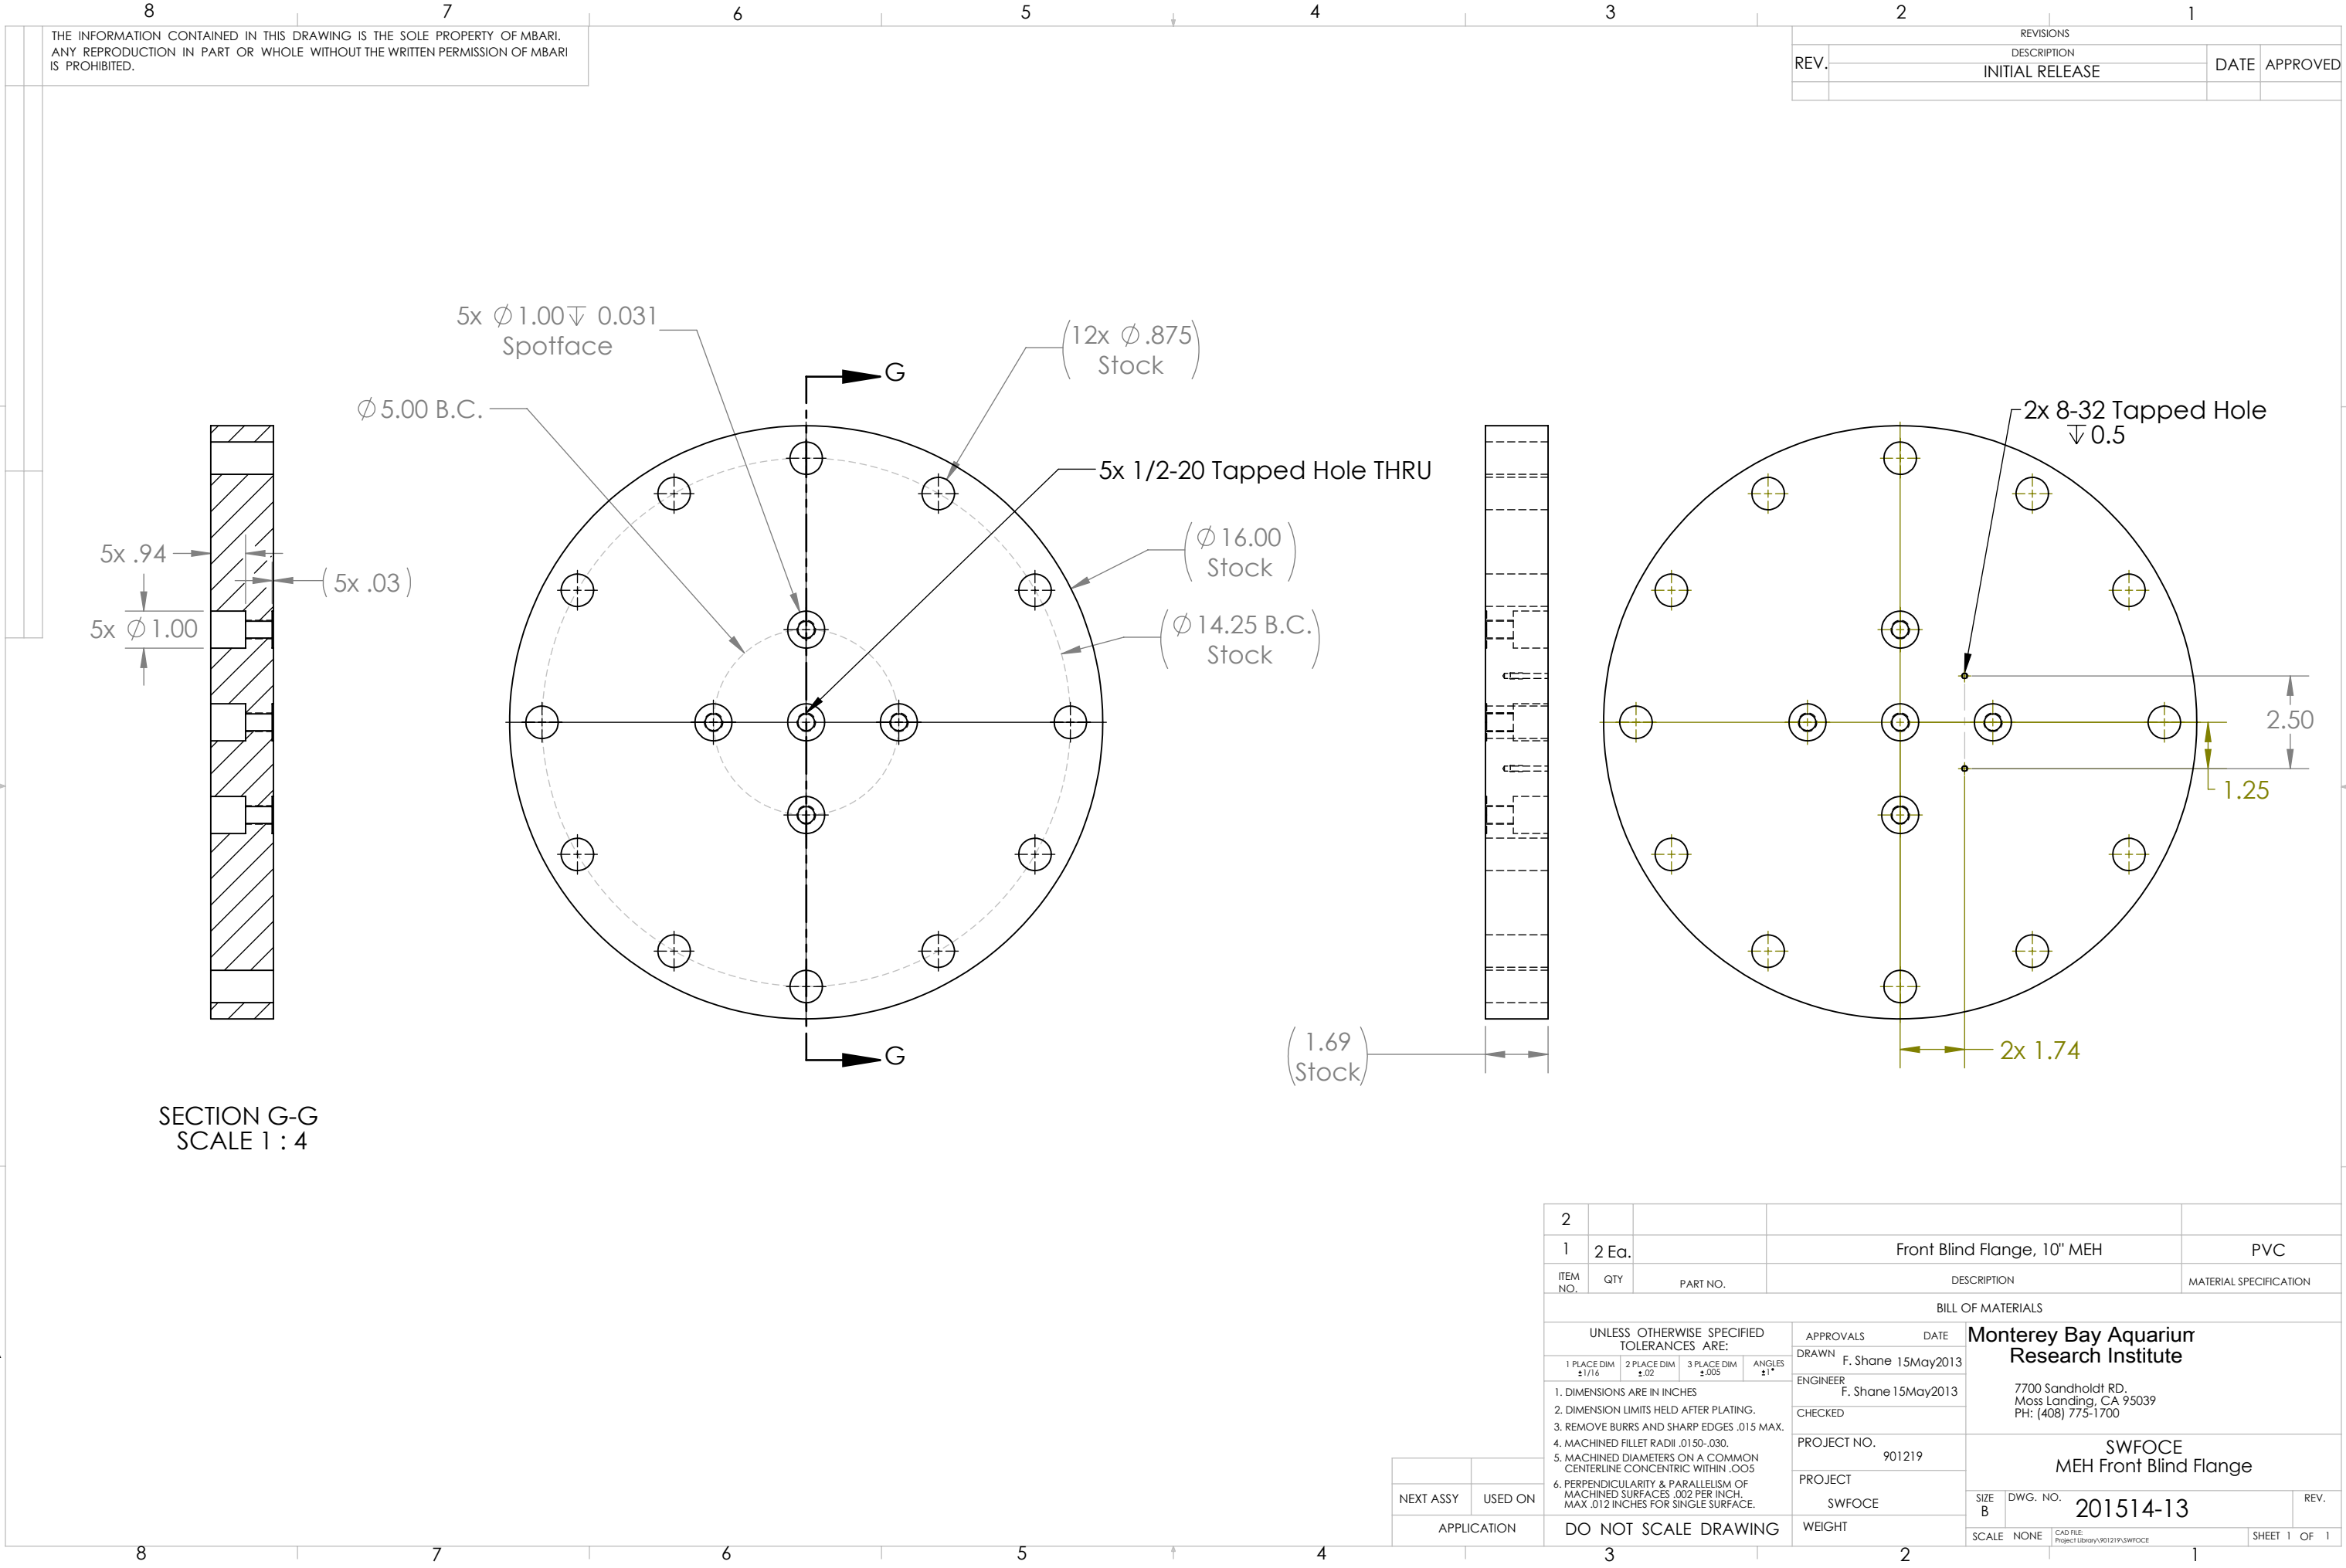

THE INFORMATION CONTAINED IN THIS DRAWING IS THE SOLE PROPERTY OF MBARI.
ANY REPRODUCTION IN PART OR WHOLE WITHOUT THE WRITTEN PERMISSION OF MBARI
IS PROHIBITED.

REVISIONS			
REV.	DESCRIPTION	DATE	APPROVED
	INITIAL RELEASE		

2					
1	2 Ea.		Front Blind Flange, 10" MEH	PVC	
ITEM NO.	QTY	PART NO.	DESCRIPTION	MATERIAL SPECIFICATION	
BILL OF MATERIALS					
UNLESS OTHERWISE SPECIFIED TOLERANCES ARE:		APPROVALS	DATE	Monterey Bay Aquarium Research Institute 7700 Sandholdt RD. Moss Landing, CA 95039 PH: (408) 775-1700 SWFOCE MEH Front Blind Flange	
1 PLACE DIM ±.1/16	2 PLACE DIM ±.02	3 PLACE DIM ±.005	ANGLES ±1°		DRAWN F. Shane 15May2013
			ENGINEER F. Shane 15May2013		
			CHECKED		
			PROJECT NO. 901219		
1. DIMENSIONS ARE IN INCHES					
2. DIMENSION LIMITS HELD AFTER PLATING.					
3. REMOVE BURRS AND SHARP EDGES .015 MAX.					
4. MACHINED FILLET RADII .0150-.030.					
5. MACHINED DIAMETERS ON A COMMON CENTERLINE CONCENTRIC WITHIN .005					
6. PERPENDICULARITY & PARALLELISM OF MACHINED SURFACES .002 PER INCH. MAX .012 INCHES FOR SINGLE SURFACE.					
DO NOT SCALE DRAWING		SWFOCE			
		WEIGHT			
			SIZE B	DWG. NO. 201514-13	
			SCALE NONE	CAD FILE Project Library\901219\SWFOCE	
				SHEET 1 OF 1	

Monterey Bay Aquarium
Research Institute

7700 Sandholdt RD.
Moss Landing, CA 95039
PH: (408) 775-1700

SWOCE
MEH Front Blind Flange

SIZE B DWG. NO. 201514-13

SCALE NONE

CAD FILE Project Library\901219\SWOCE