


REVISIONS			
REV.	DESCRIPTION	DATE	APPROVED
	INITIAL RELEASE		

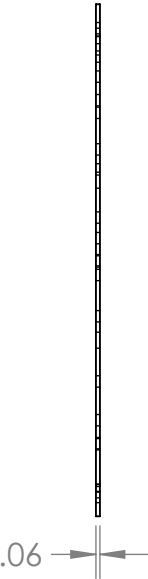

2					
1	2 Ea.		MEH Component Support Plate		Aluminum
ITEM NO.	QTY	PART NO.	DESCRIPTION		MATERIAL SPECIFICATION
BILL OF MATERIALS					
UNLESS OTHERWISE SPECIFIED TOLERANCES ARE:			APPROVALS	DATE	
1 PLACE DIM ±.1/16	2 PLACE DIM ±.02	3 PLACE DIM ±.005	ANGLES ±1°	Monterey Bay Aquarium Research Institute 7700 Sandholdt RD. Moss Landing, CA 95039 PH: (408) 775-1700	
1. DIMENSIONS ARE IN INCHES			DRAWN F. Shane 15May2013		
2. DIMENSION LIMITS HELD AFTER PLATING.			ENGINEER F. Shane 15May2013		
3. REMOVE BURRS AND SHARP EDGES .015 MAX.			CHECKED		
4. MACHINED FILLET RADII .0150-.030.			PROJECT NO. 901219		
5. MACHINED INTERIOR ON A COMMON CENTERLINE CONCENTRIC WITHIN .005			PROJECT		
6. PERPENDICULARITY & PARALLELISM OF MACHINED SURFACES .002 PER INCH. MAX .012 INCHES FOR SINGLE SURFACE.			SWFOCE MEH Component Support Plate		
DO NOT SCALE DRAWING			SIZE B DWG. NO. 201516-13		REV.
WEIGHT			SCALE NONE CAD FILE Project Library\901219\SWFOCE		SHEET 1 OF 2

D

