


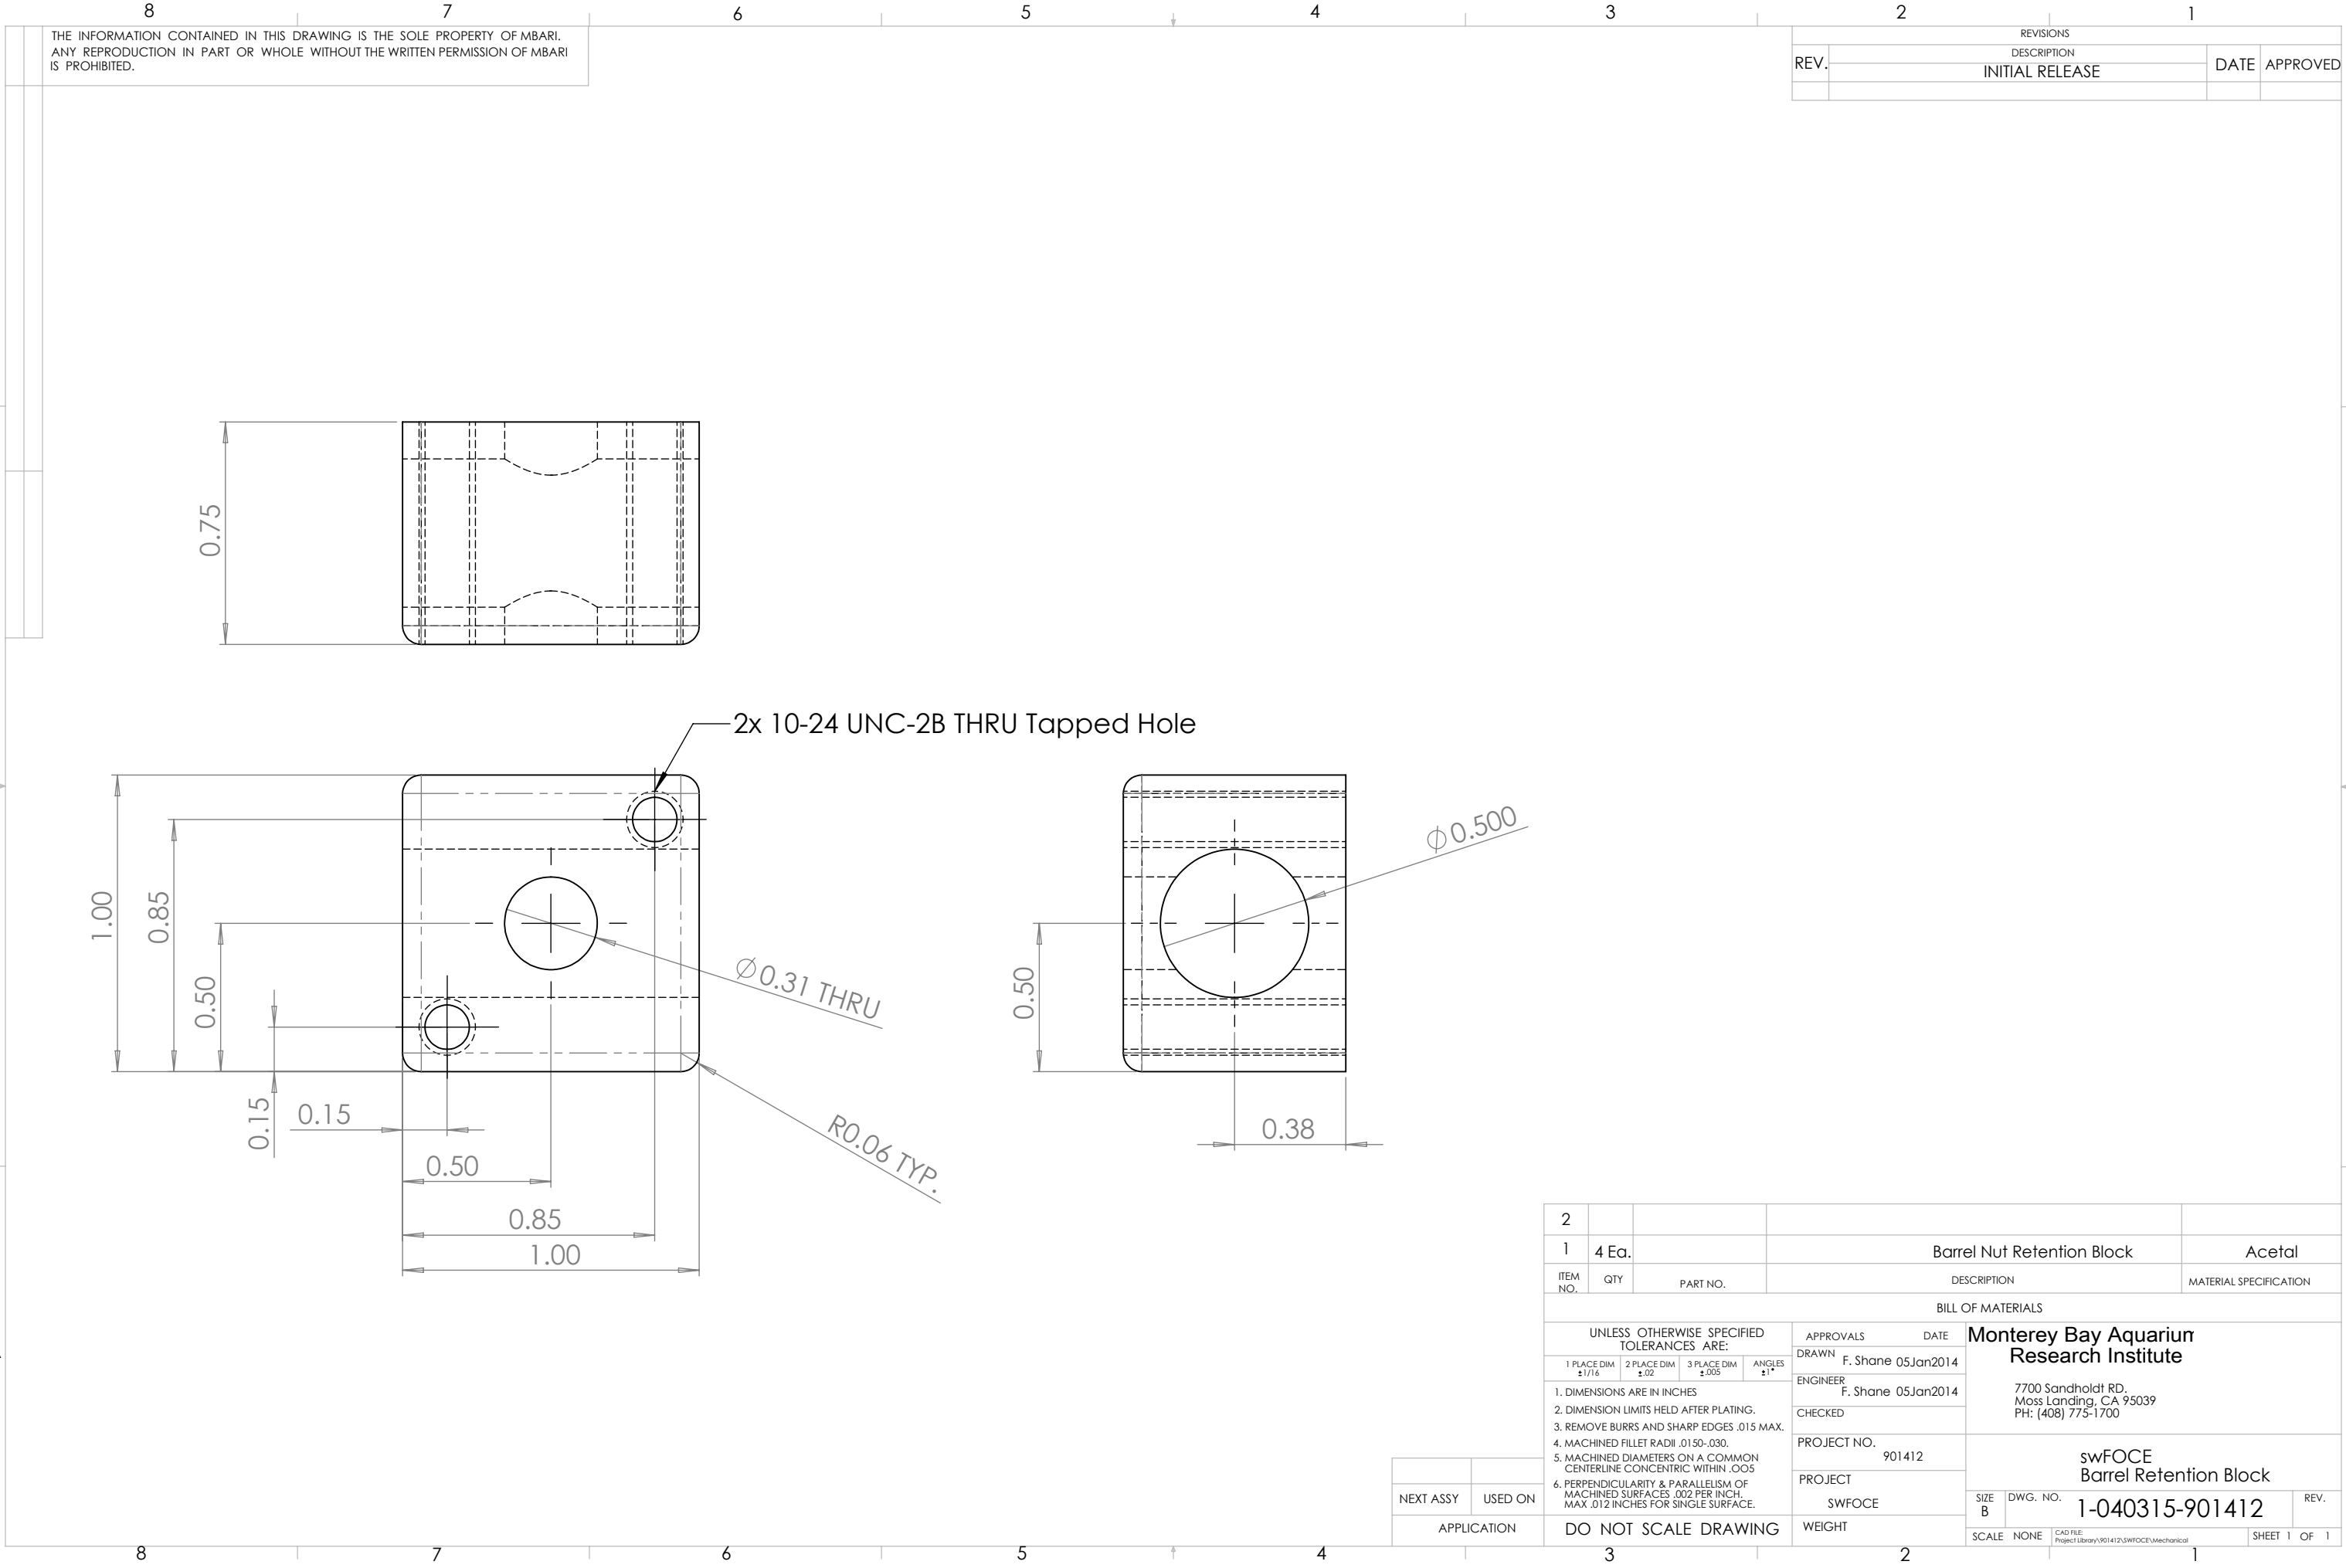

THE INFORMATION CONTAINED IN THIS DRAWING IS THE SOLE PROPERTY OF MBARI. ANY REPRODUCTION IN PART OR WHOLE WITHOUT THE WRITTEN PERMISSION OF MBARI IS PROHIBITED.

REVISIONS			
REV.	DESCRIPTION	DATE	APPROVED
	INITIAL RELEASE		

2				
1	4 Ea.		Barrel Nut Retention Block	Acetal
ITEM NO.	QTY	PART NO.	DESCRIPTION	MATERIAL SPECIFICATION
BILL OF MATERIALS				
UNLESS OTHERWISE SPECIFIED TOLERANCES ARE:			APPROVALS	DATE
1 PLACE DIM ±1/16	2 PLACE DIM ±.02	3 PLACE DIM ±.005	DRAWN	F. Shane 05Jan2014
1. DIMENSIONS ARE IN INCHES			ENGINEER	F. Shane 05Jan2014
2. DIMENSION LIMITS HELD AFTER PLATING.			CHECKED	
3. REMOVE BURRS AND SHARP EDGES .015 MAX.			PROJECT NO.	901412
4. MACHINED FILLET RADII .0150-.030.			PROJECT	SWFOCE
5. MACHINED DIAMETERS ON A COMMON CENTERLINE CONCENTRIC WITHIN .005			WEIGHT	
6. PERPENDICULARITY & PARALLELISM OF MACHINED SURFACES .002 PER INCH. MAX .012 INCHES FOR SINGLE SURFACE.				
MONTEREY BAY AQUARIUM RESEARCH INSTITUTE			SIZE B	DWG. NO. 1-040315-901412
7700 Sandholdt RD. Moss Landing, CA 95039 PH: (408) 775-1700			SCALE	NONE
swFOCE Barrel Retention Block			CAD FILE	Project1 Library\901412\SWFOCE\Mechanical
SHEET 1 OF 1			REV.	

NEXT ASSY	USED ON
APPLICATION	DO NOT SCALE DRAWING