


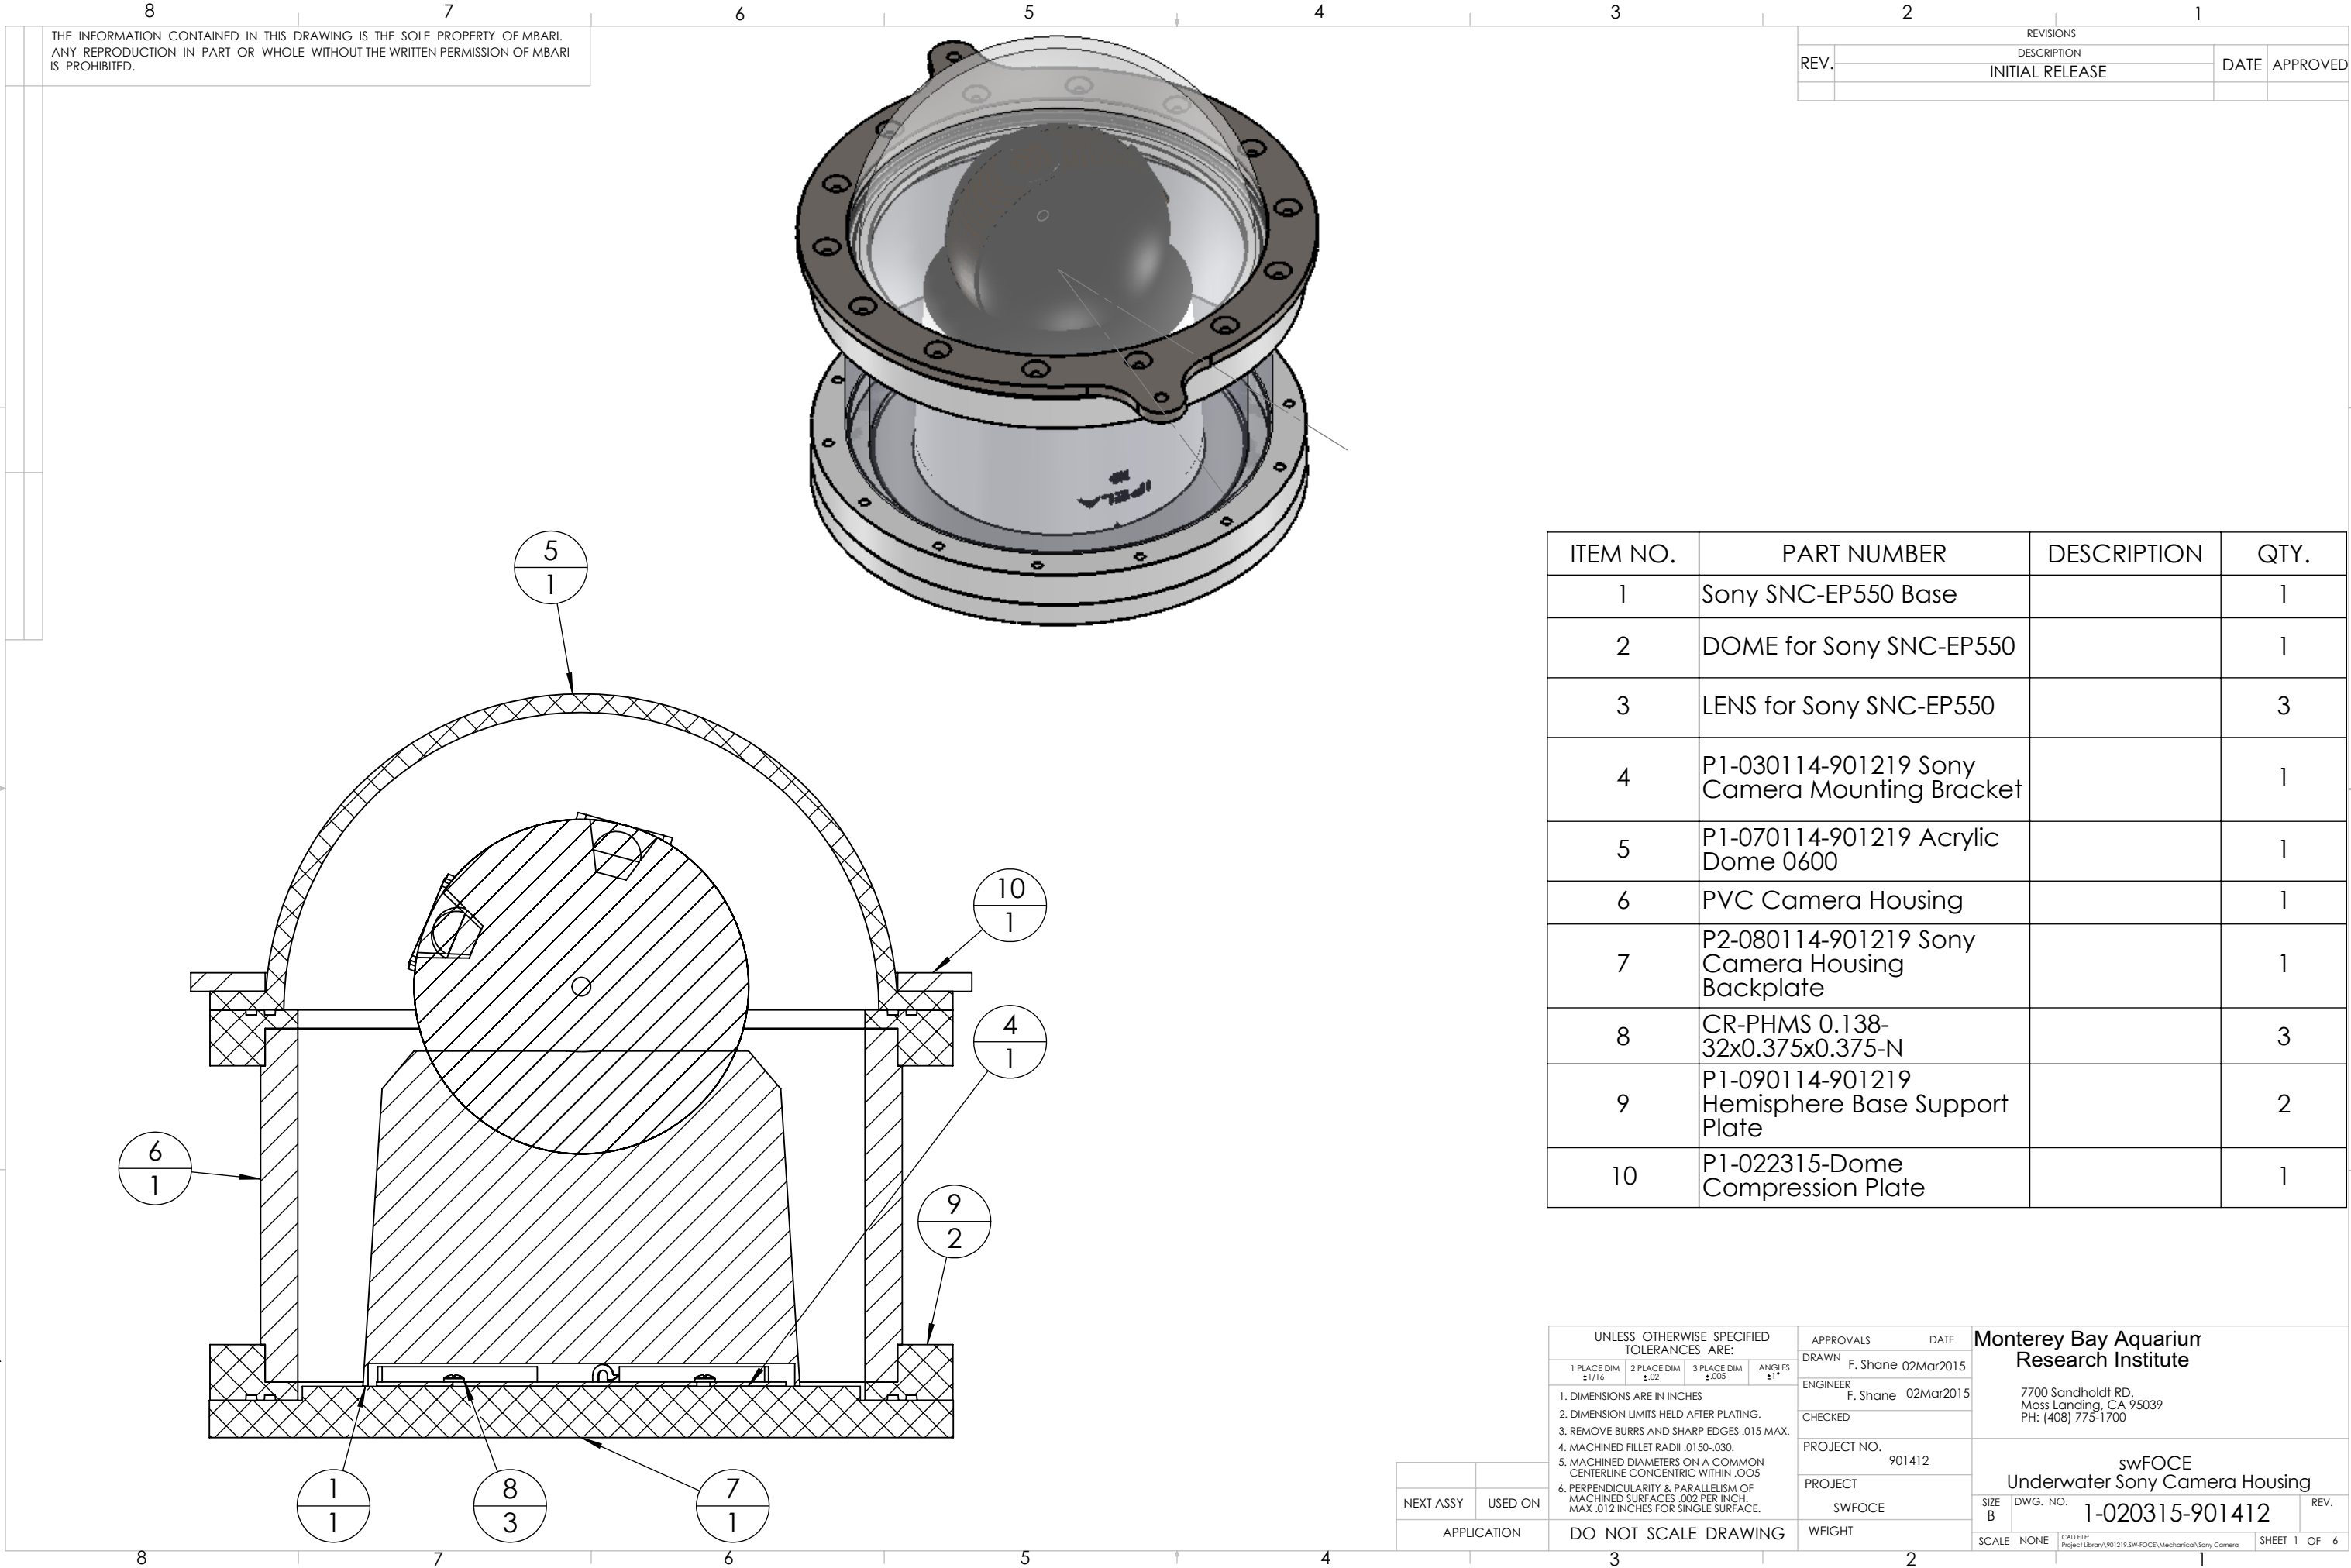


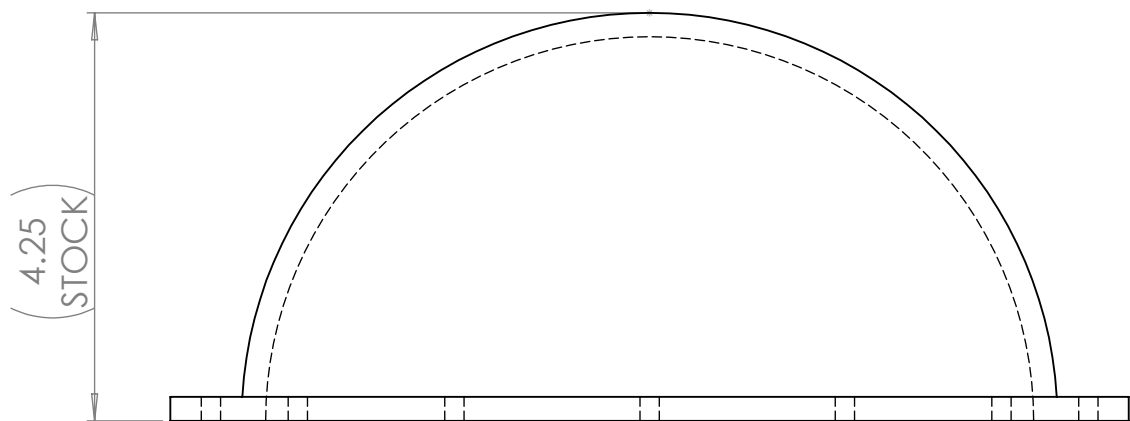


REVISIONS			
REV.	DESCRIPTION	DATE	APPROVED
	INITIAL RELEASE		

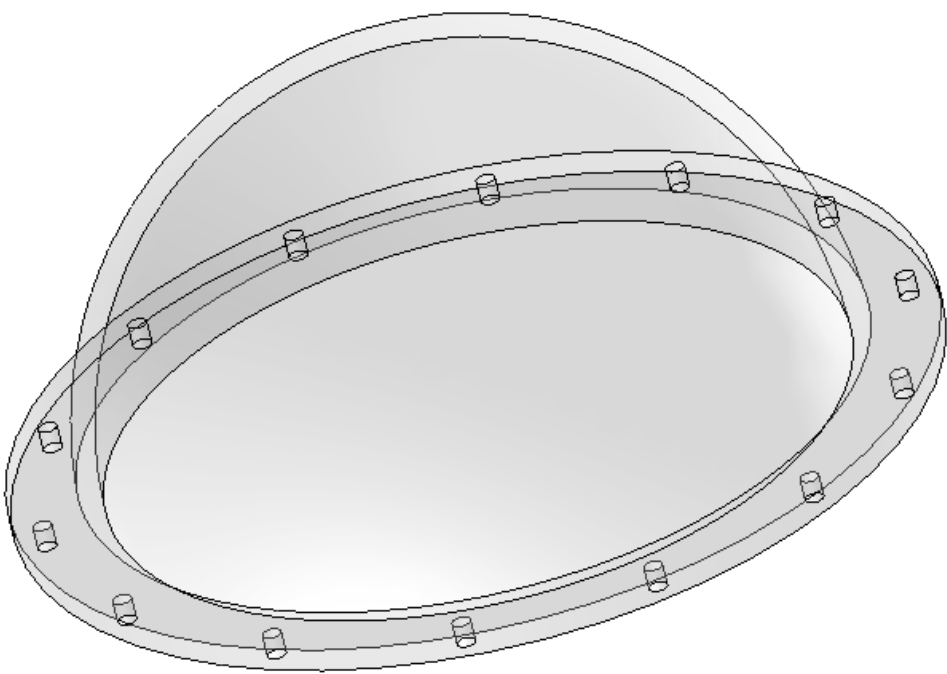

		5. MACHINED DIAMETERS ON A COMMON CENTERLINE CONCENTRIC WITHIN .005	901412	Underwater Sony Camera Housing			
NEXT ASSY	USED ON	6. PERPENDICULARITY & PARALLELISM OF MACHINED SURFACES .002 PER INCH, MAX. .012 INCHES FOR SINGLE SURFACE.	PROJECT SWFOCE	SIZE B	DWG. NO.	1-020315-901412	REV.
APPLICATION		DO NOT SCALE DRAWING	WEIGHT	SCALE	NONE	CAD FILE: Project Library\901215 SW-FOCE\Mechanical\Sony Camera	SHEET 2 OF 6

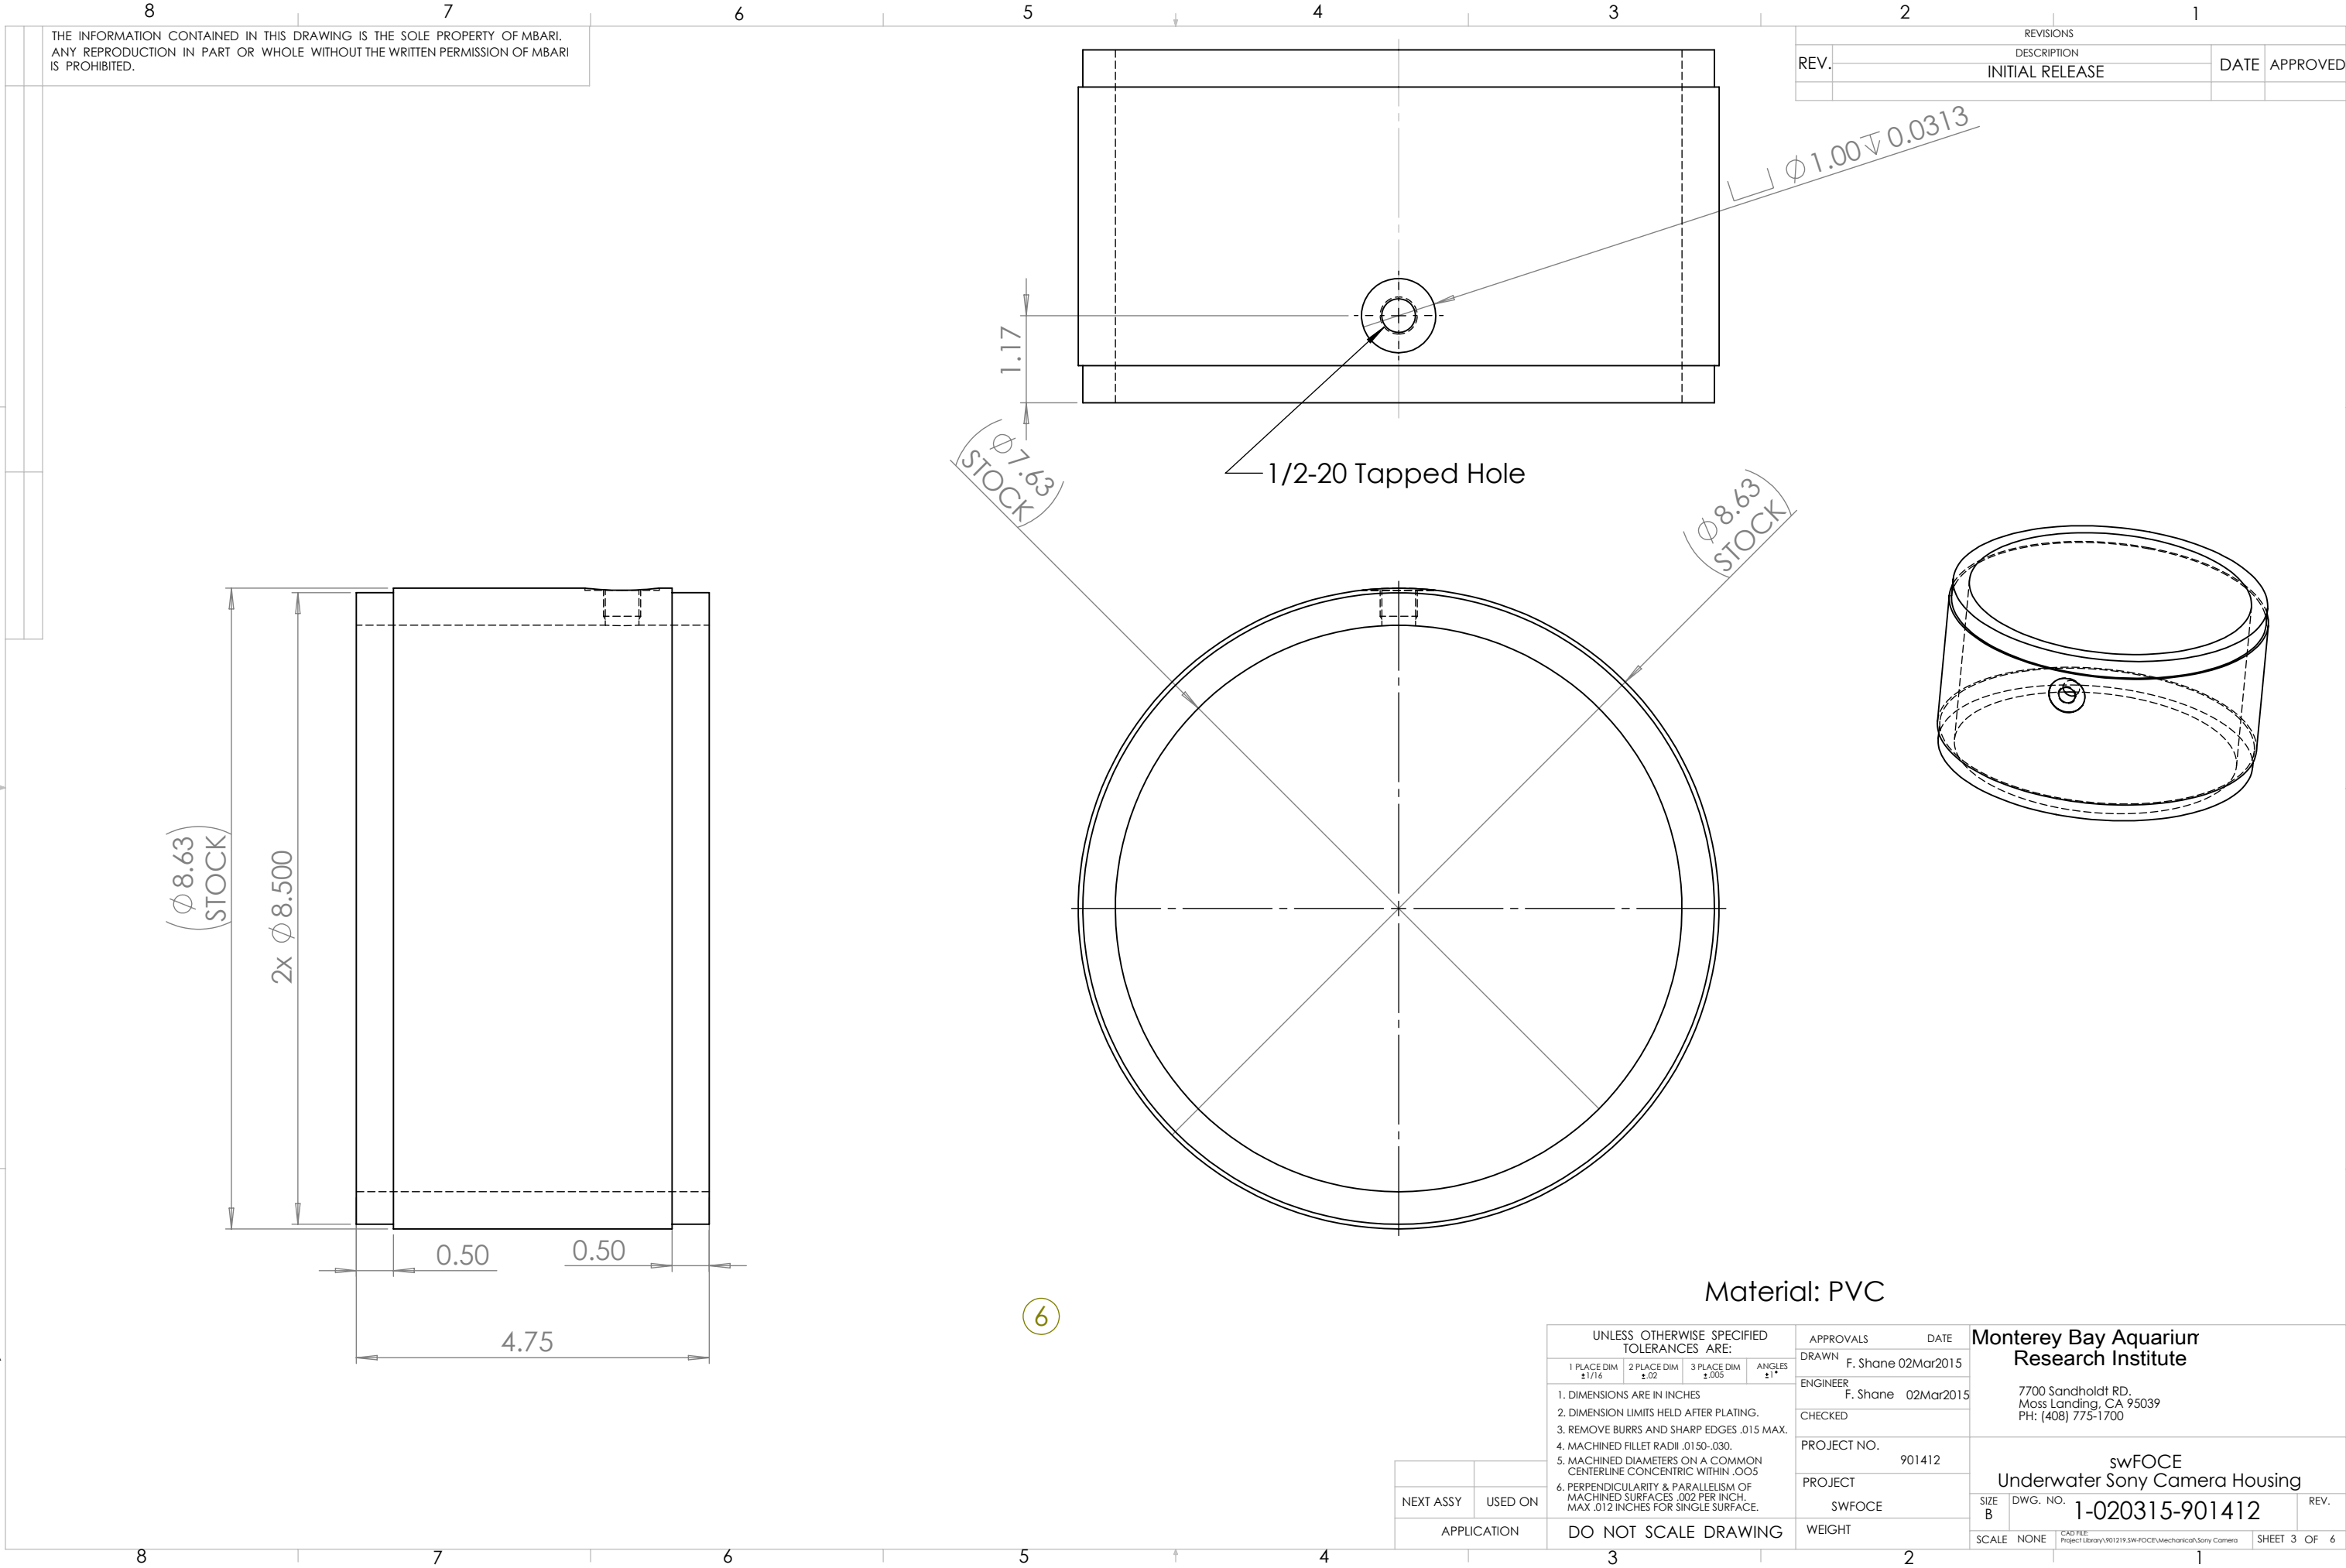

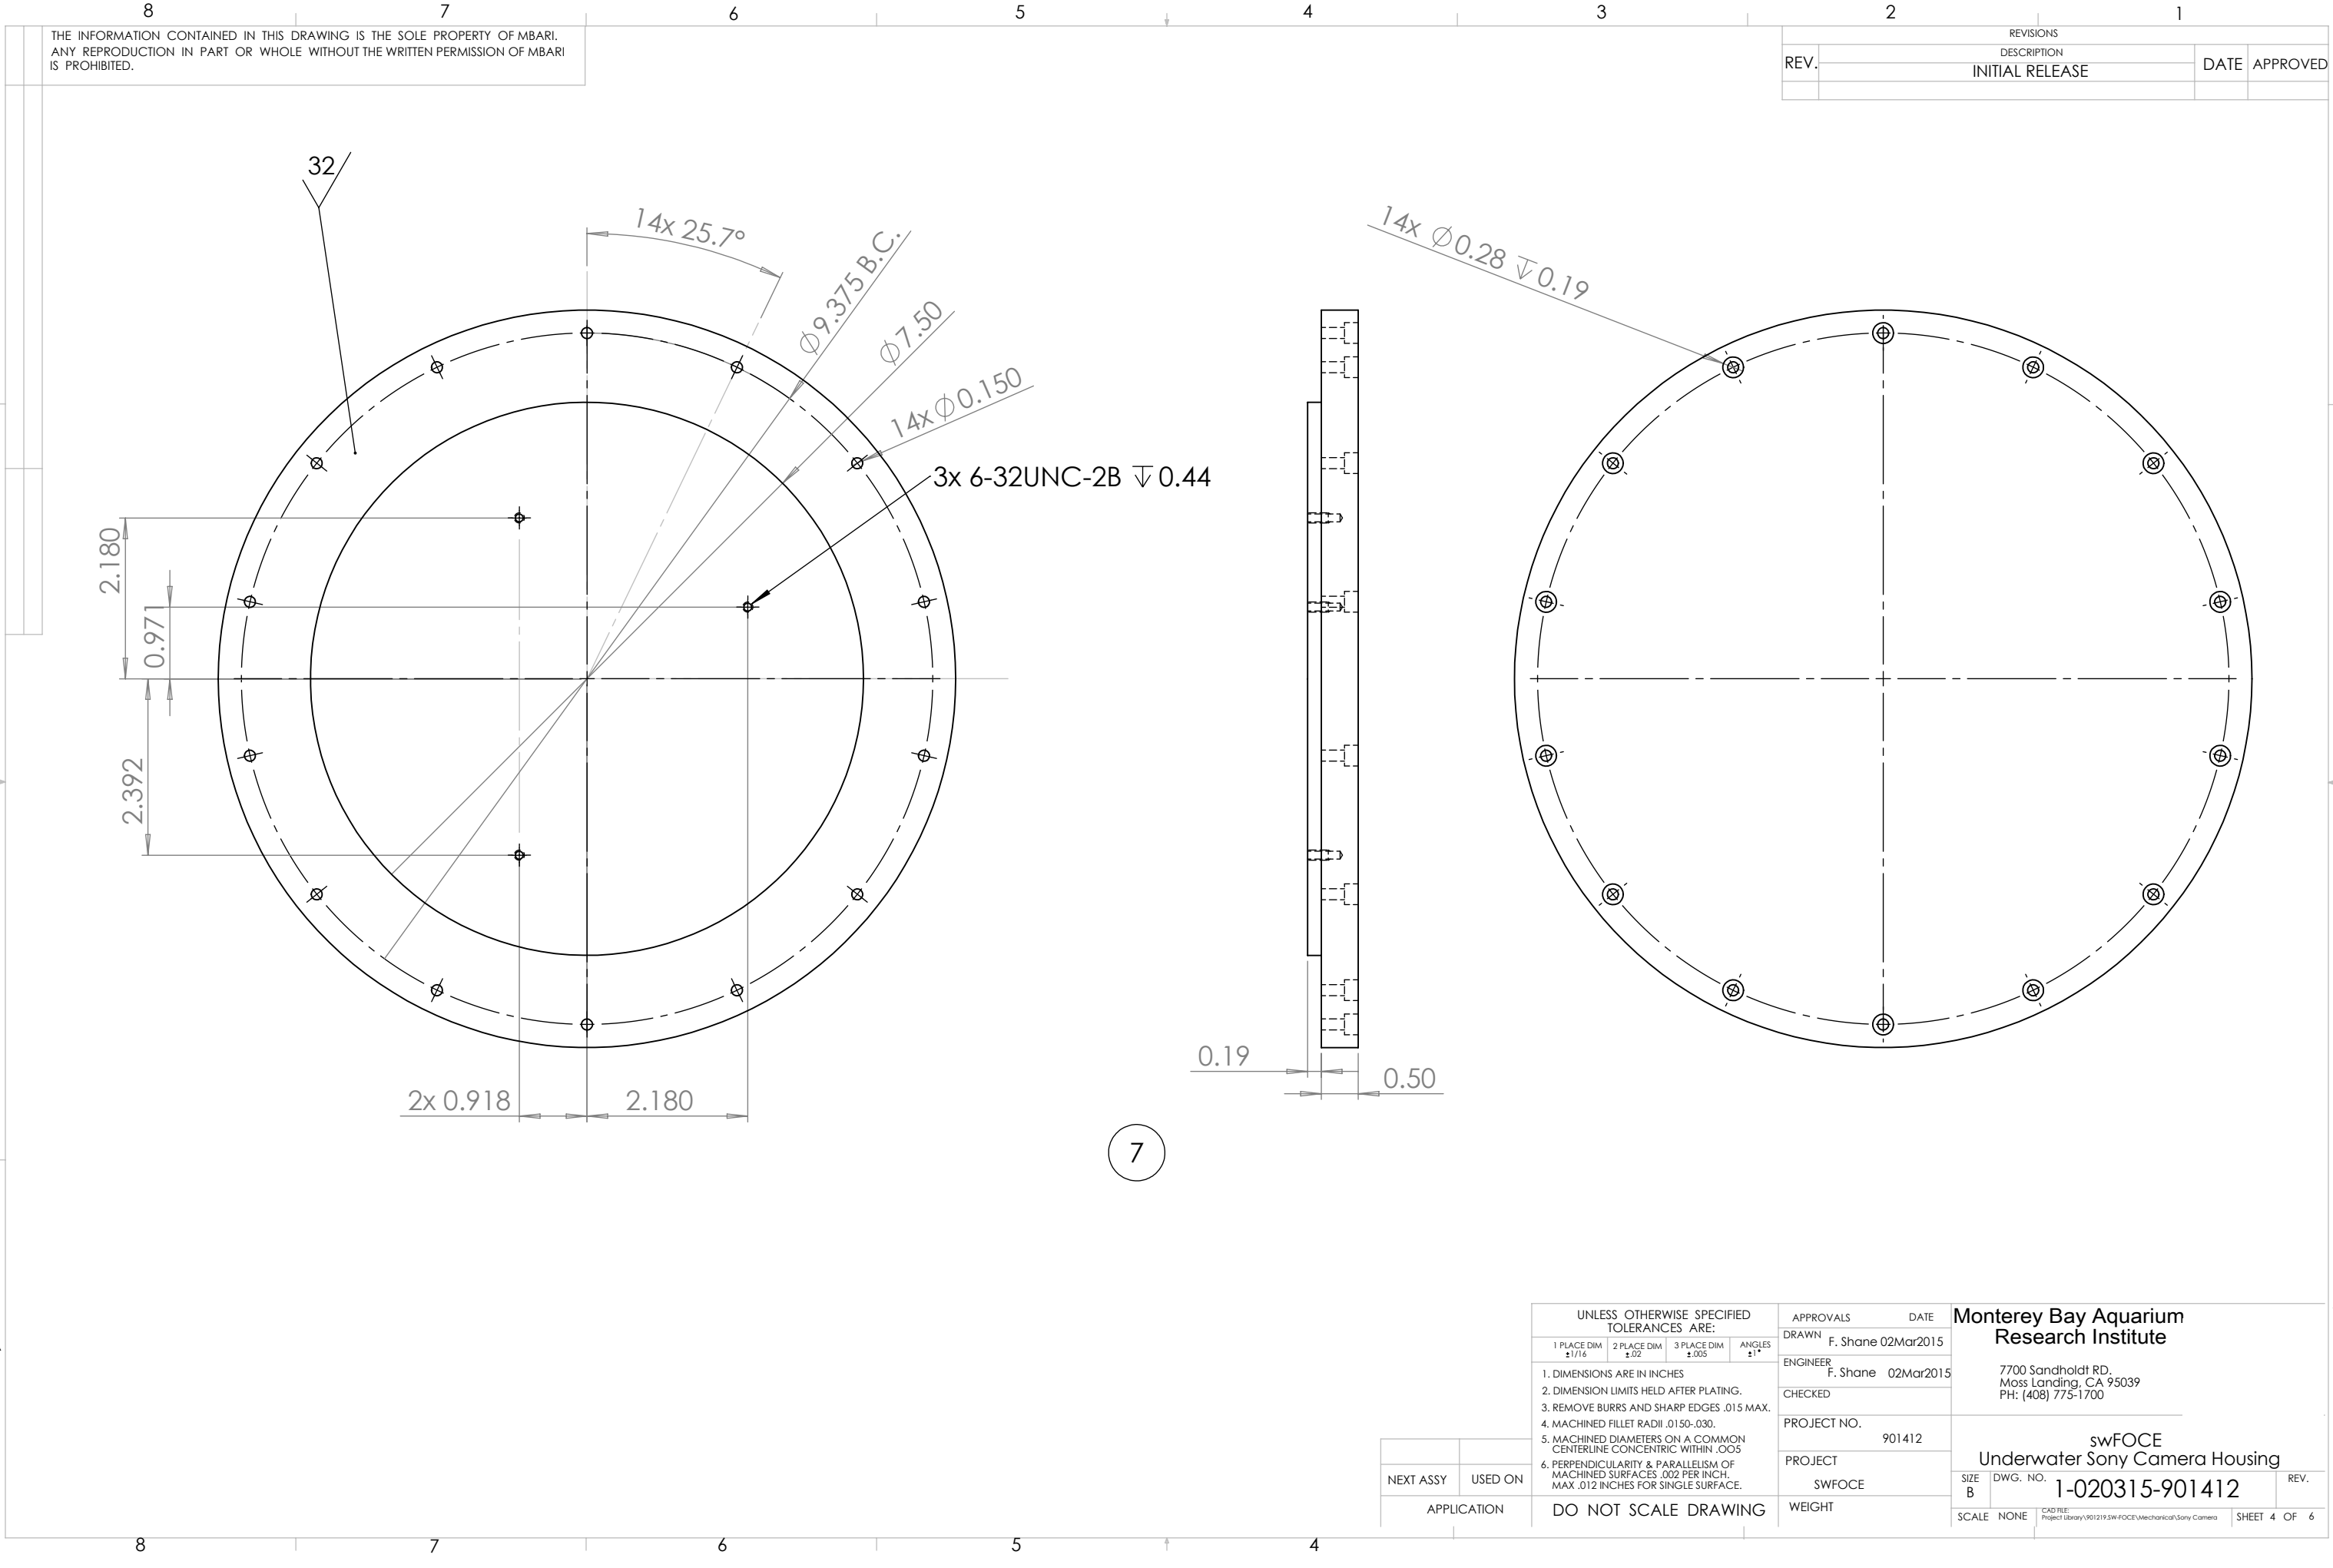

THE INFORMATION CONTAINED IN THIS DRAWING IS THE SOLE PROPERTY OF MBARI. ANY REPRODUCTION IN PART OR WHOLE WITHOUT THE WRITTEN PERMISSION OF MBARI IS PROHIBITED.

REVISIONS			
REV.	DESCRIPTION	DATE	APPROVED
	INITIAL RELEASE		


UNLESS OTHERWISE SPECIFIED TOLERANCES ARE:				APPROVALS		DATE	Monterey Bay Aquarium Research Institute	
1 PLACE DIM $\pm 1/16$	2 PLACE DIM $\pm .02$	3 PLACE DIM $\pm .005$	ANGLES $\pm 1^\circ$	DRAWN	F. Shane	02Mar2015		
1. DIMENSIONS ARE IN INCHES 2. DIMENSION LIMITS HELD AFTER PLATING. 3. REMOVE BURRS AND SHARP EDGES .015 MAX. 4. MACHINED FILLET RADII .0150-.030. 5. MACHINED DIAMETERS ON A COMMON CENTERLINE CONCENTRIC WITHIN .005 6. PERPENDICULARITY & PARALLELISM OF MACHINED SURFACES .002 PER INCH. MAX. .012 INCHES FOR SINGLE SURFACE.				ENGINEER	F. Shane	02Mar2015		
				CHECKED				
				PROJECT NO.	901412		7700 Sandholdt RD. Moss Landing, CA 95039 PH: (408) 775-1700	
				PROJECT	SWFOCE			
				WEIGHT			swFOCE Underwater Sony Camera Housing	
SIZE B		DWG. NO. 1-020315-901412		SCALE NONE		CAD FILE: Project Library\901219.SW-FOCE\Mechanical\Sony Camera		REV.
								SHEET 4 OF 6


NEXT ASSY	USED ON
APPLICATION	

DO NOT SCALE DRAWING

THE INFORMATION CONTAINED IN THIS DRAWING IS THE SOLE PROPERTY OF MBARI.
ANY REPRODUCTION IN PART OR WHOLE WITHOUT THE WRITTEN PERMISSION OF MBARI
IS PROHIBITED.

REVISIONS			
REV.	DESCRIPTION	DATE	APPROVED
	INITIAL RELEASE		

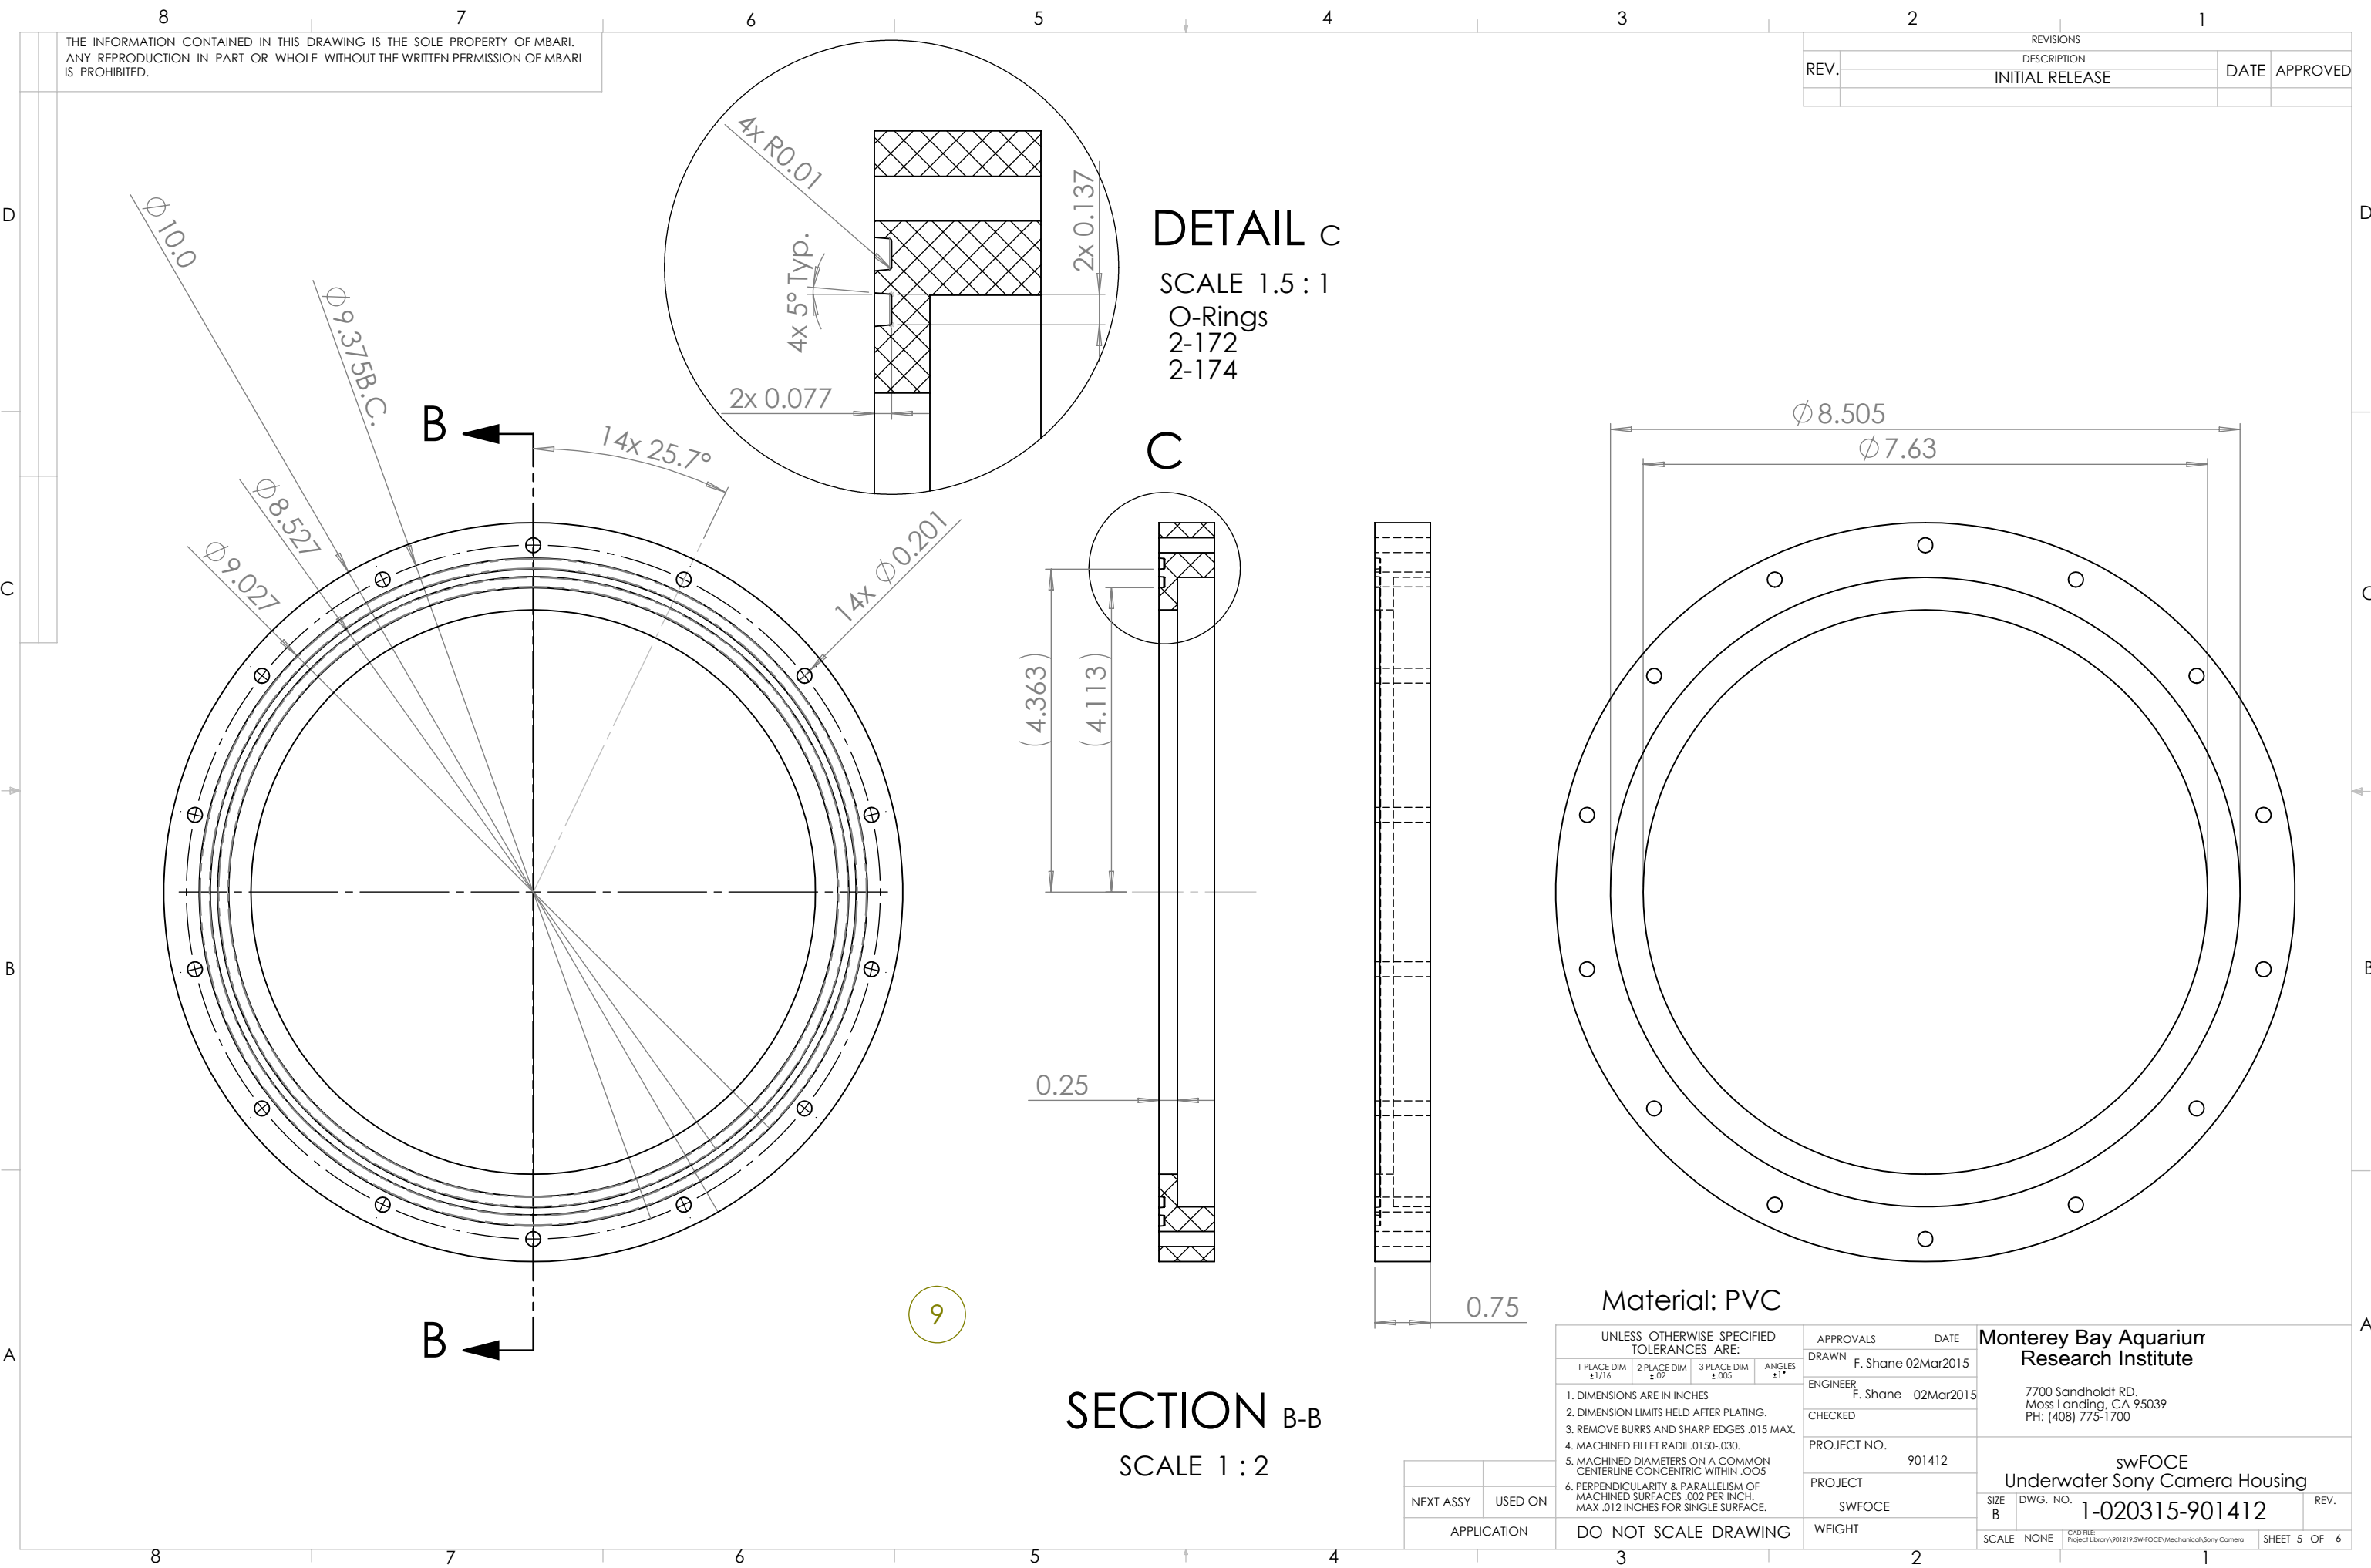

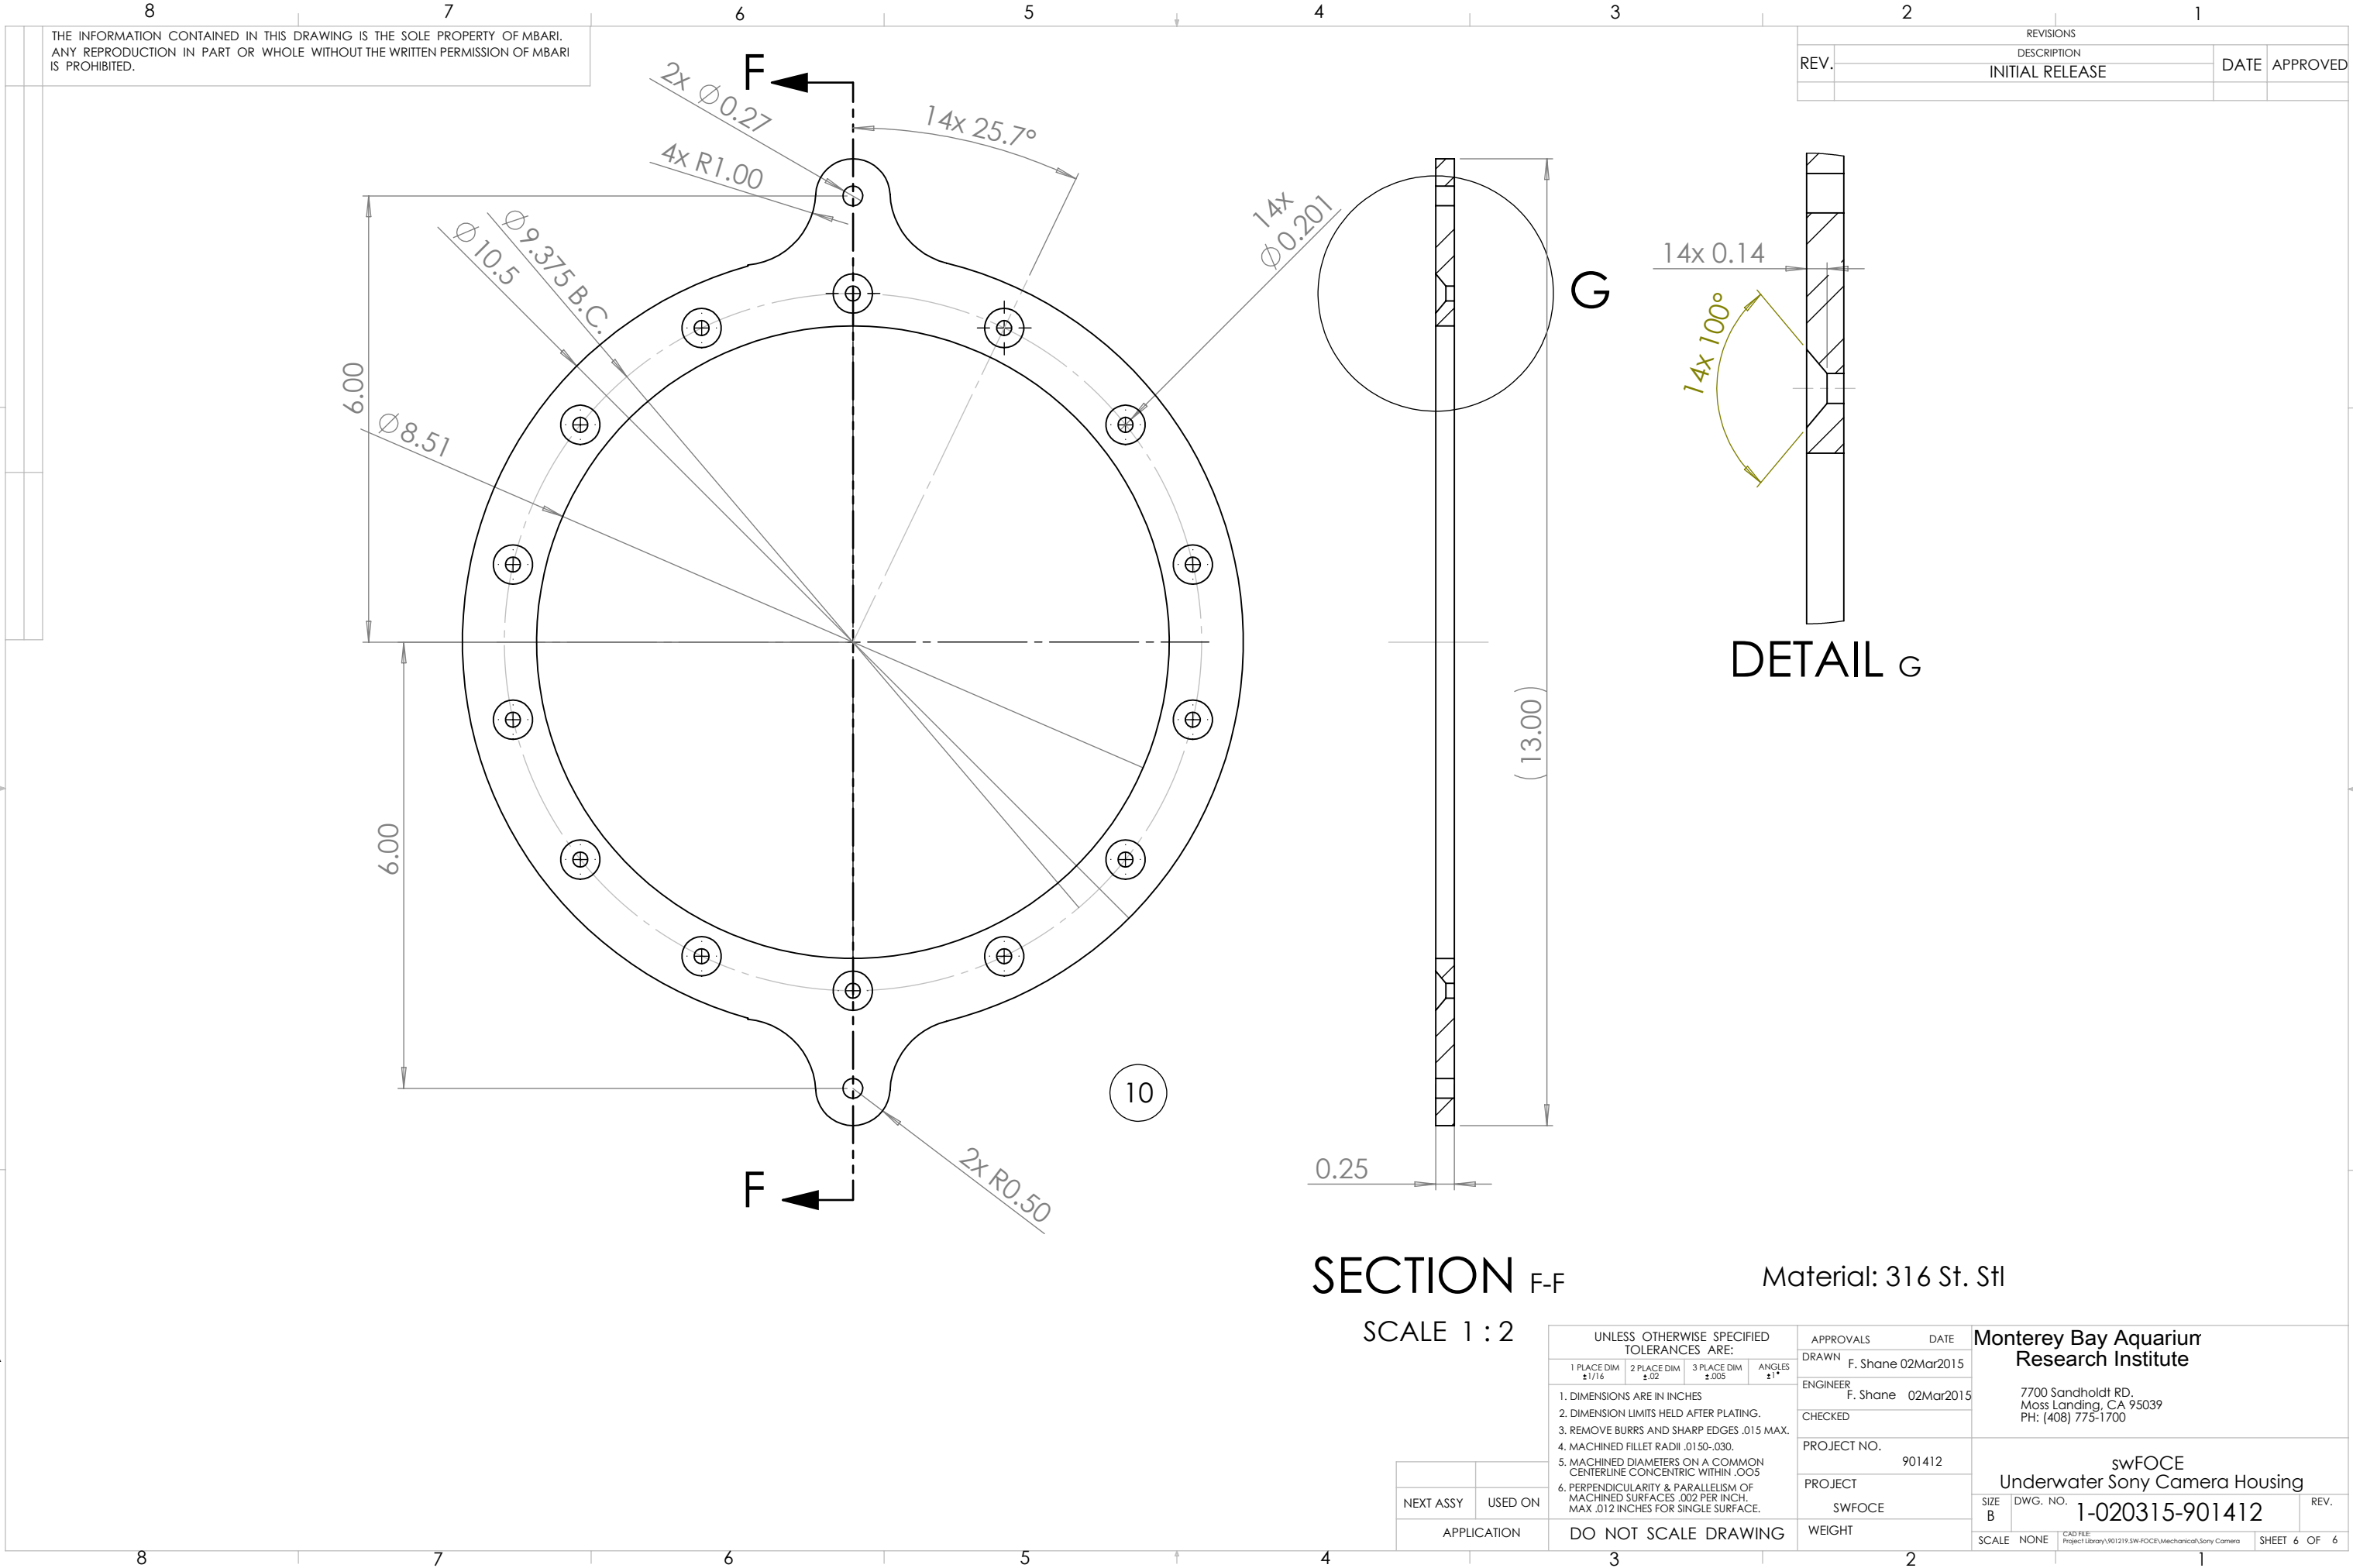

SECTION F-F

Material: 316 St. Stl

SCALE 1 : 2

UNLESS OTHERWISE SPECIFIED TOLERANCES ARE:				APPROVALS		DATE	Monterey Bay Aquarium Research Institute		
1 PLACE DIM ±1/16	2 PLACE DIM ±.02	3 PLACE DIM ±.005	ANGLES ±1°	DRAWN	F. Shane	02Mar2015			
1. DIMENSIONS ARE IN INCHES				ENGINEER	F. Shane	02Mar2015			
2. DIMENSION LIMITS HELD AFTER PLATING.				CHECKED					
3. REMOVE BURRS AND SHARP EDGES .015 MAX.				PROJECT NO.		901412	7700 Sandholdt RD. Moss Landing, CA 95039 PH: (408) 775-1700		
4. MACHINED FILLET RADII .0150-.030.				PROJECT		SWFOCE			
5. MACHINED DIAMETERS ON A COMMON CENTERLINE CONCENTRIC WITHIN .005				WEIGHT			swFOCE Underwater Sony Camera Housing		
6. PERPENDICULARITY & PARALLELISM OF MACHINED SURFACES .002 PER INCH. MAX .012 INCHES FOR SINGLE SURFACE.									
NEXT ASSY		USED ON		SCALE		NONE	SIZE B	DWG. NO. 1-020315-901412	REV.
APPLICATION		DO NOT SCALE DRAWING		CAD FILE		Project Library\901219.SW\FOCE\Mechanical\Sony Camera		SHEET 6 OF 6	