
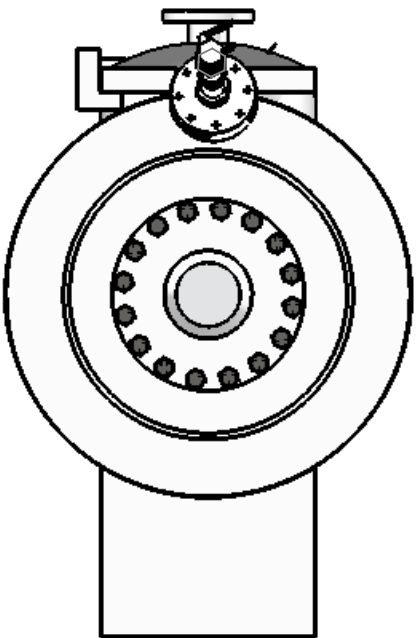
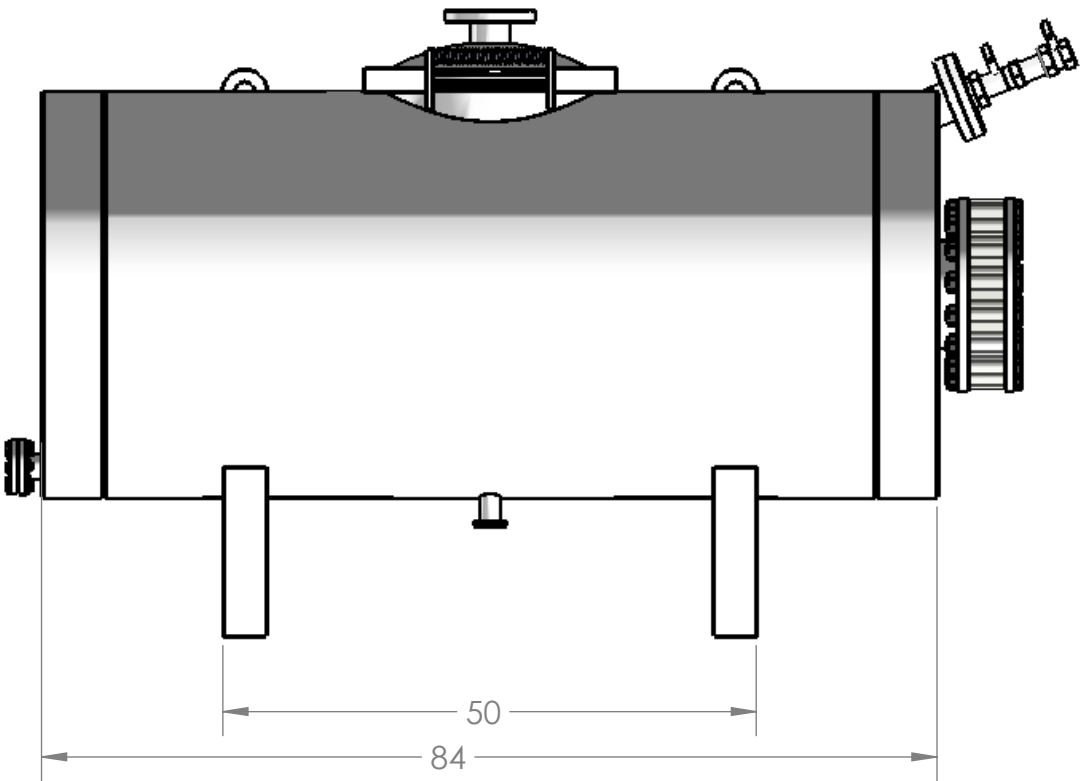
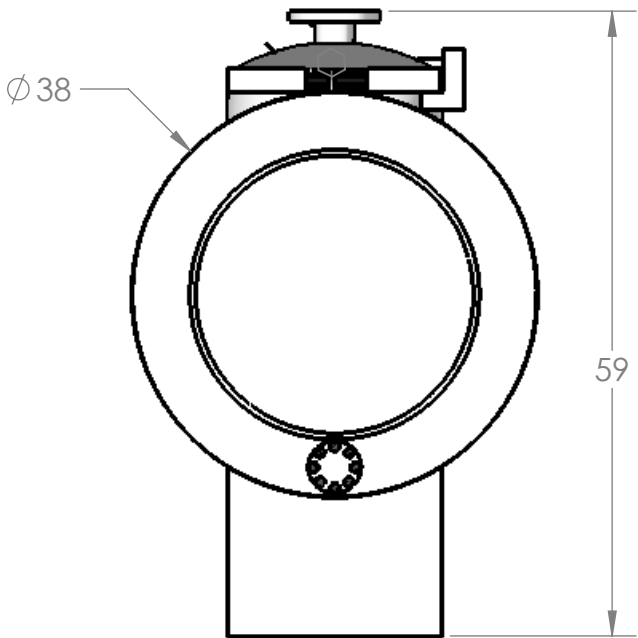
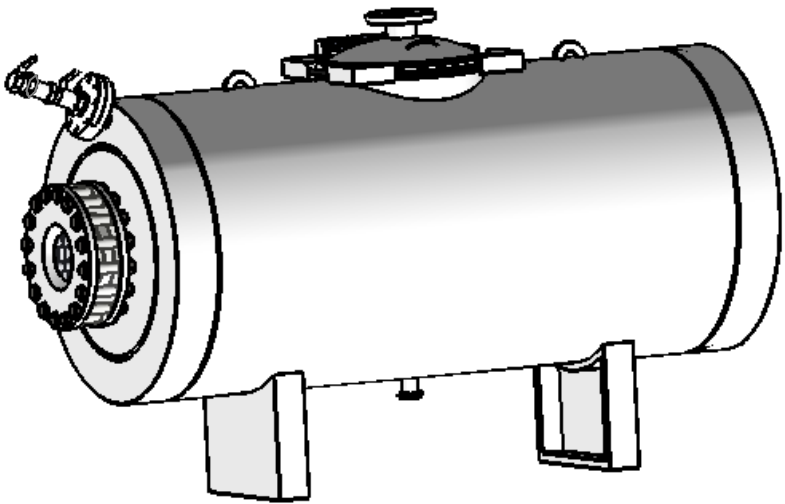


THE INFORMATION CONTAINED IN THIS DRAWING IS THE SOLE PROPERTY OF MBARI. ANY REPRODUCTION IN PART OR WHOLE WITHOUT THE WRITTEN PERMISSION OF MBARI IS PROHIBITED.

REVISIONS			
REV.	DESCRIPTION	DATE	APPROVED
	INITIAL RELEASE		

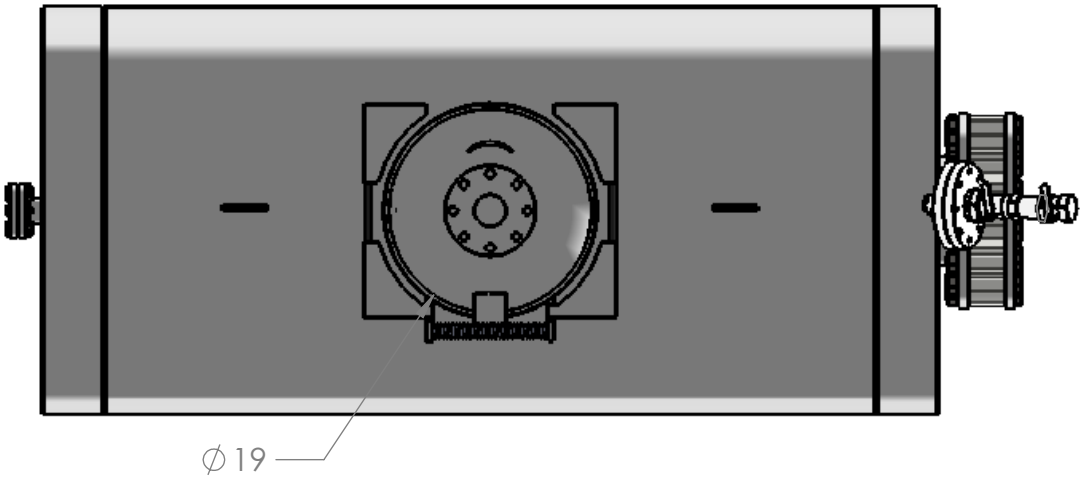

MBARI Exhibit Tank

~ 1500 liters (400 Gallons)

~ 1360 kg (3000 lbs.)

500 psi Max. Pressure

UNLESS OTHERWISE SPECIFIED TOLERANCES ARE:				APPROVALS		DATE		Monterey Bay Aquarium Research Institute 7700 Sandholdt RD. Moss Landing, CA 95039 PH: (408) 775-1700							
1 PLACE DIM ±1/16		2 PLACE DIM ±.02		3 PLACE DIM ±.005		ANGLES ±1°						DRAWN F. Shane 26Jul2012			
ENGINEER F. Shane 26Jul2012															
CHECKED															
1. DIMENSIONS ARE IN INCHES								swFOCE Large Exhibit Tank A-201406-12.DWG							
2. DIMENSION LIMITS HELD AFTER PLATING.															
3. REMOVE BURRS AND SHARP EDGES .015 MAX.															
4. MACHINED FILLET RADII .0150-.030.															
5. MACHINED DIAMETERS ON A COMMON CENTERLINE CONCENTRIC WITHIN .005								PROJECT NO. 901219							
6. PERPENDICULARITY & PARALLELISM OF MACHINED SURFACES .002 PER INCH, MAX .012 INCHES FOR SINGLE SURFACE.								PROJECT SWFOCE							
DO NOT SCALE DRAWING								WEIGHT							
SCALE				NONE		CAD FILE Project Library\901219\SWFOCE				SHEET 1 OF 1					