
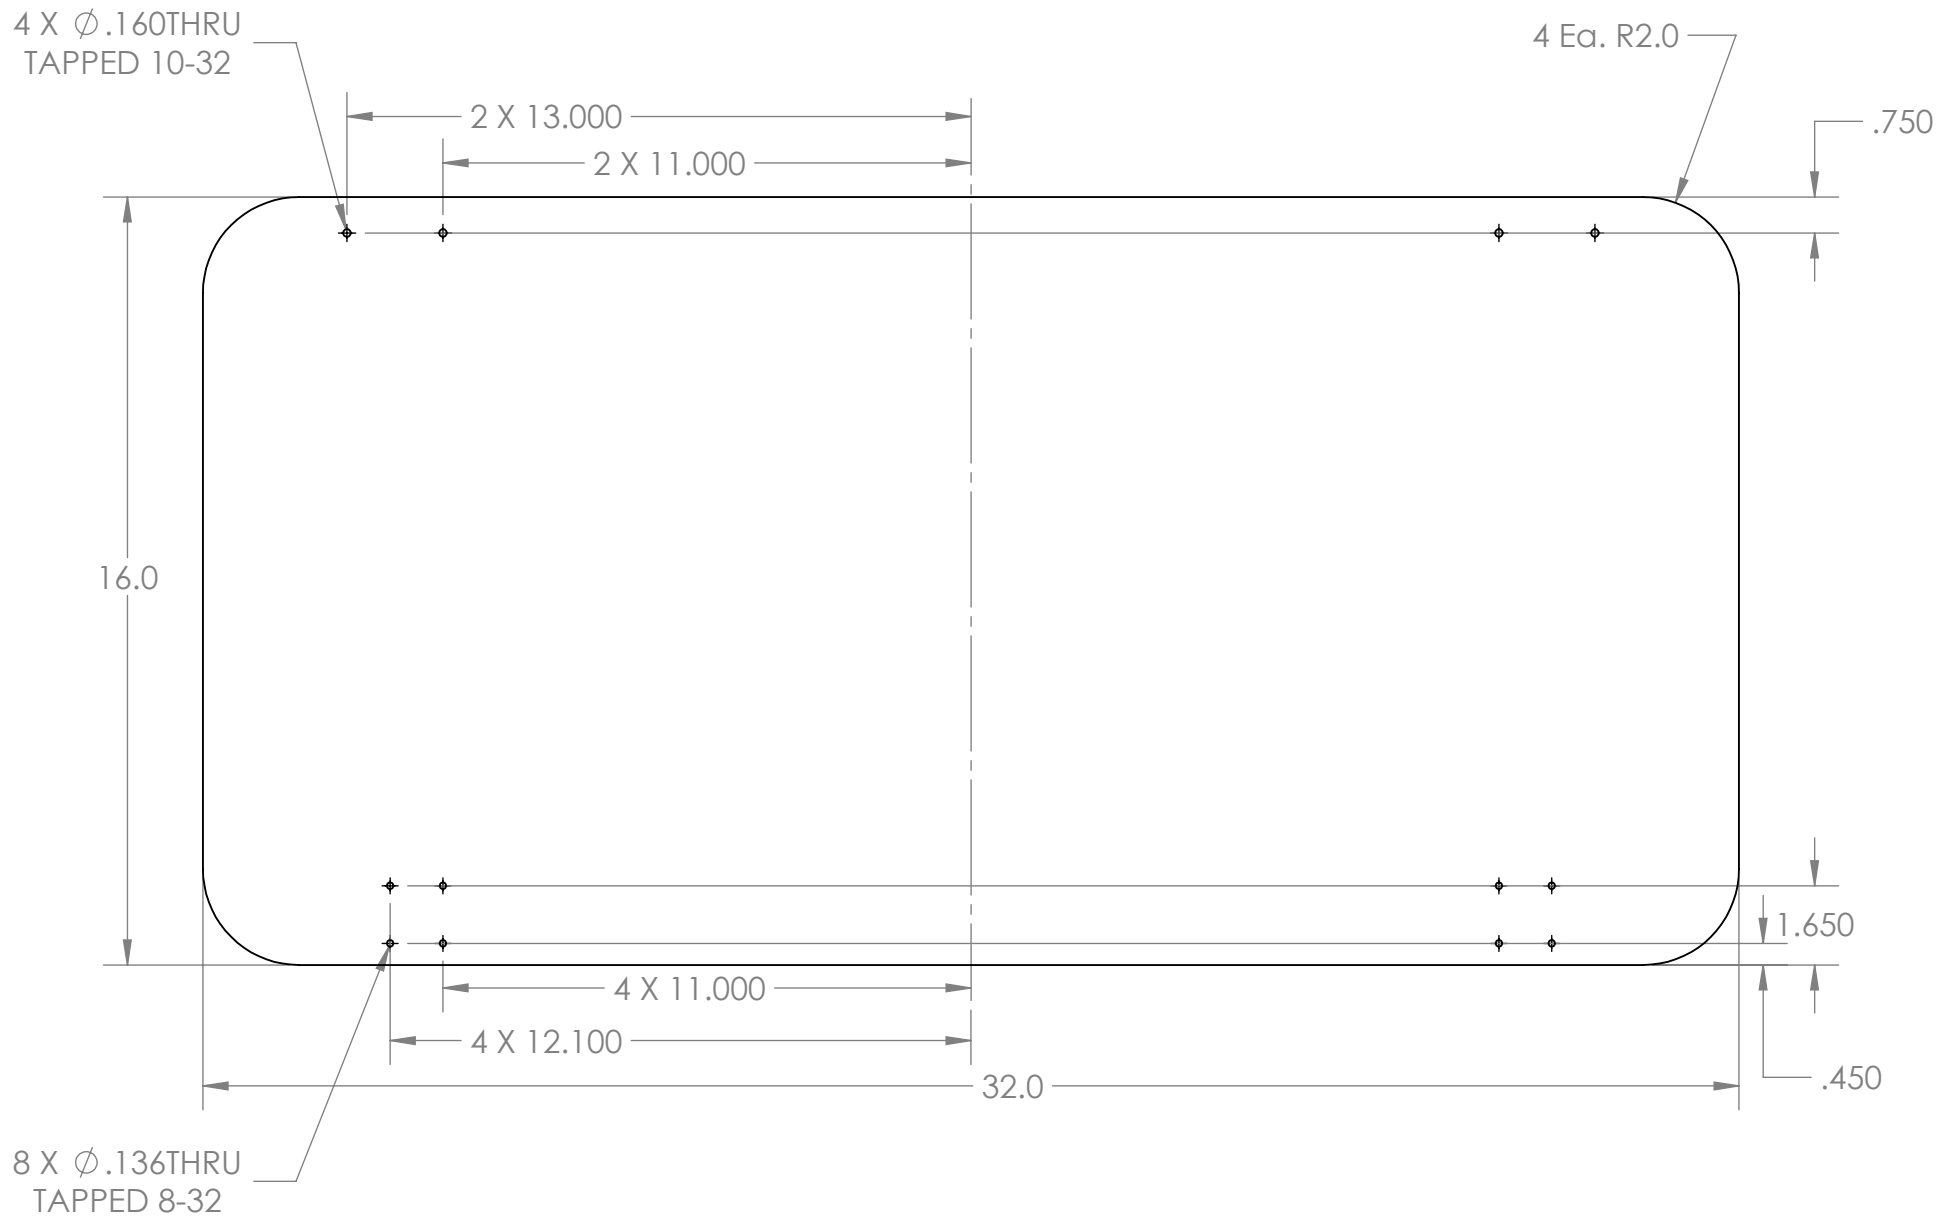
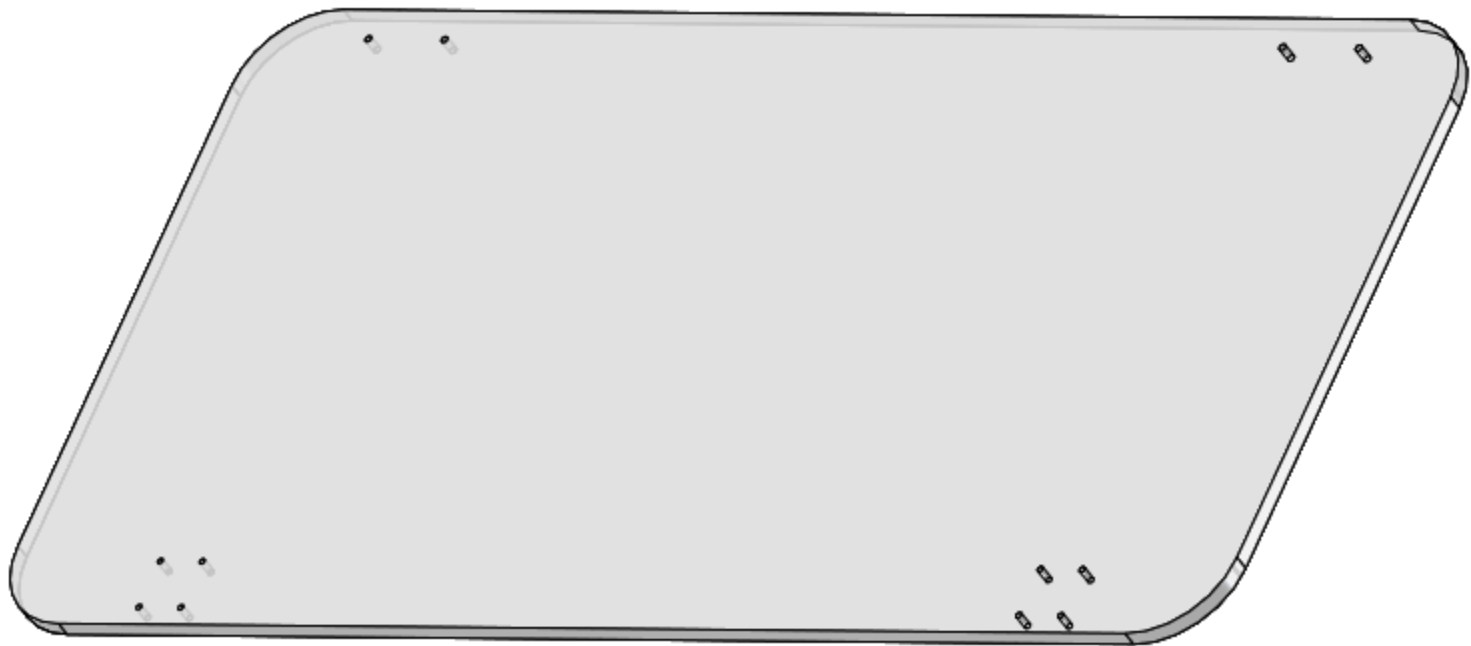


THE INFORMATION CONTAINED IN THIS DRAWING IS THE SOLE PROPERTY OF MBARI. ANY REPRODUCTION IN PART OR WHOLE WITHOUT THE WRITTEN PERMISSION OF MBARI IS PROHIBITED.

REV.		DESCRIPTION	REVISIONS		DATE	APPROVED
A		ADDED HOLES FOR HINGE AND LATCH			8/5/13	J.SCHOLFIELD

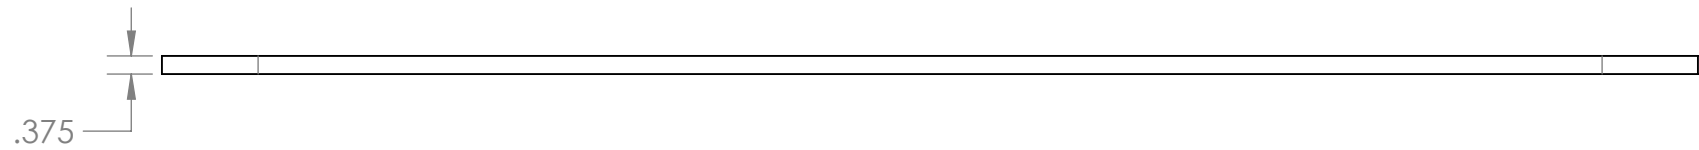

2 ea.
Material: Acrylic

BILL OF MATERIALS										
Shop / Q.C.		UNLESS OTHERWISE SPECIFIED TOLERANCES ARE:				APPROVALS		DATE	Monterey Bay Aquarium Research Institute	
Inspector		1. PLACE DIM. ± .175	2. PLACE DIM. ± .005	3. PLACE DIM. ± .005	4. ANGLE ± 1°	DRAWN	F SHANE	09Nov2012	MBARI 7700 Sandholdt Rd. Moss Landing, CA 95039 PH: (831) 775-1700	
Shop Foreman		1. DIMENSIONS ARE IN INCHES. 2. DIMENSION UNITS HELD AFTER PLATING. 3. REMOVE BURRS AND SHARP EDGES .015 MAX. 4. MACHINED FILLET RADIUS .015-.030.				ENGINEER	F SHANE	09Nov2012		
Engineer		5. MACHINED DIAMETERS ON A COMMON CENTERLINE CONCENTRIC WITHIN .005 6. PERPENDICULARITY & PARALLELISM OF MACHINED SURFACES .002 PER INCH, MAX. .012 INCHES FOR SINGLE SURFACE.				CHECKED				
NEXT ASSY Description	NEXT ASSY Number					PROJECT No.	901219		SWFOCE Access Cover	
						PROJECT Name	shFOCE		SIZE	DWG. NO.
APPLICATION		DO NOT SCALE DRAWING				WEIGHT		SCALE		REV. A
								CAD FILE:	901219-091112-2	SHEET 1 OF 1