

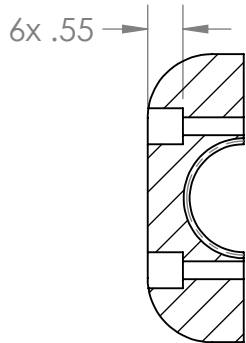
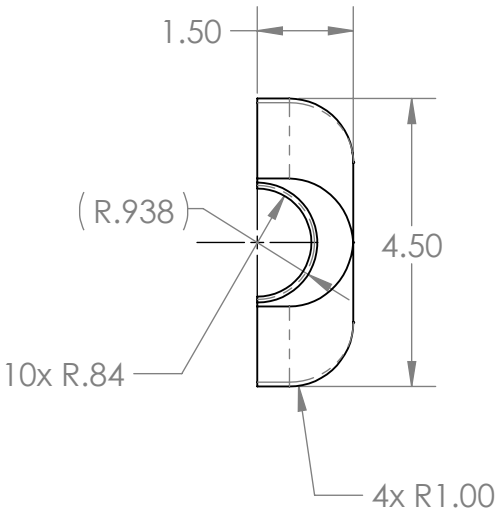
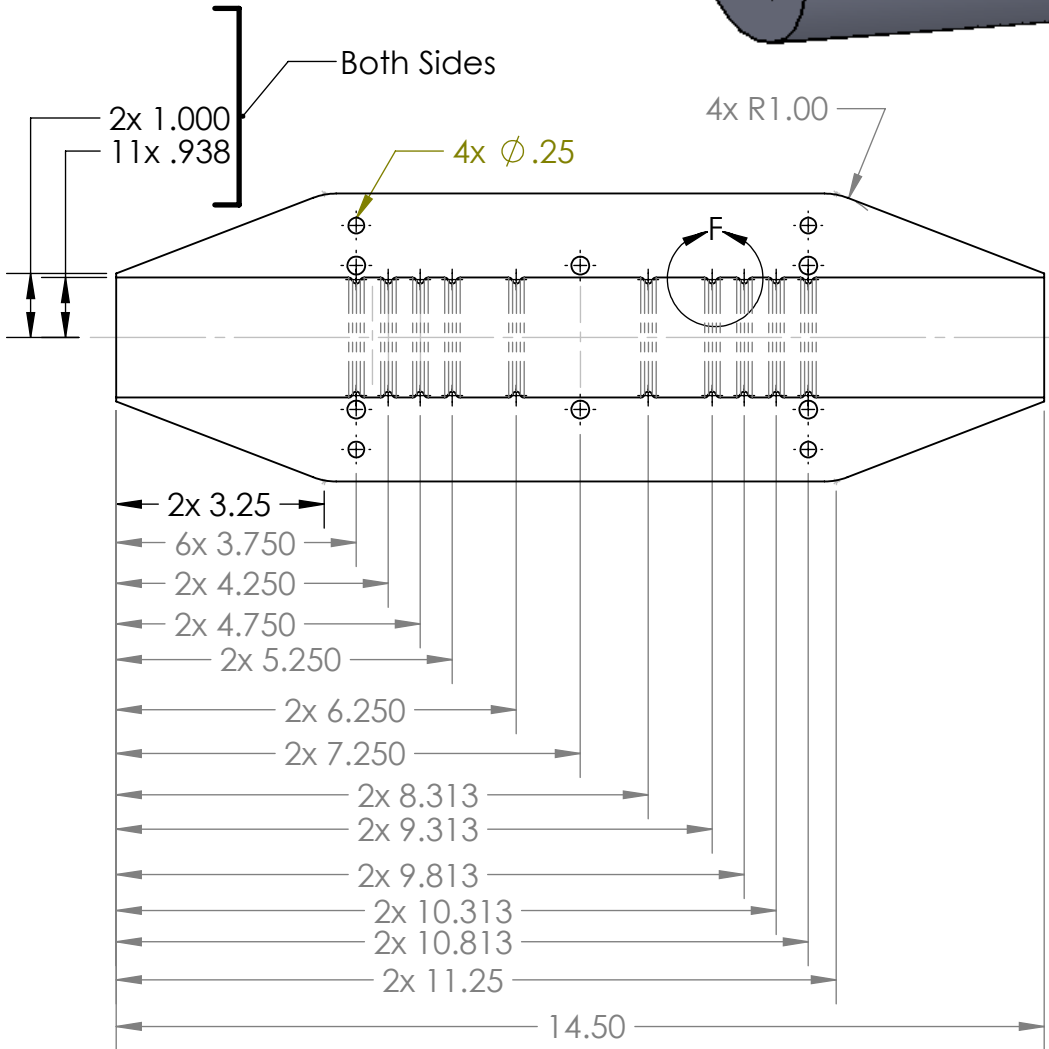
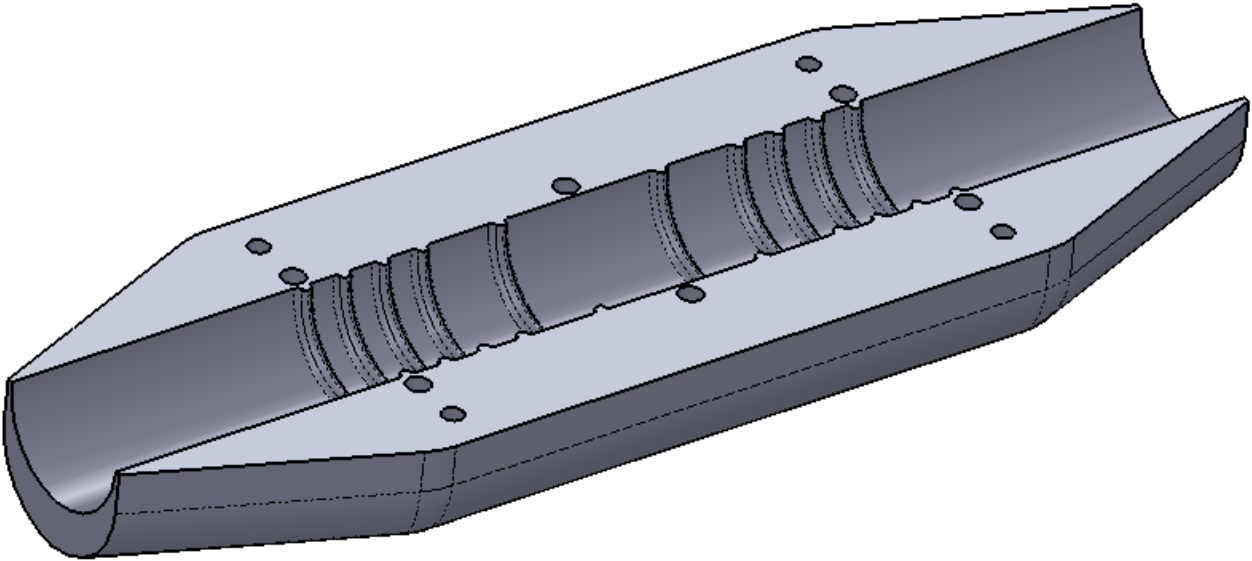


THE INFORMATION CONTAINED IN THIS DRAWING IS THE SOLE PROPERTY OF MBARI. ANY REPRODUCTION IN PART OR WHOLE WITHOUT THE WRITTEN PERMISSION OF MBARI IS PROHIBITED.

REVISIONS			
REV.	DESCRIPTION	DATE	APPROVED
	INITIAL RELEASE		

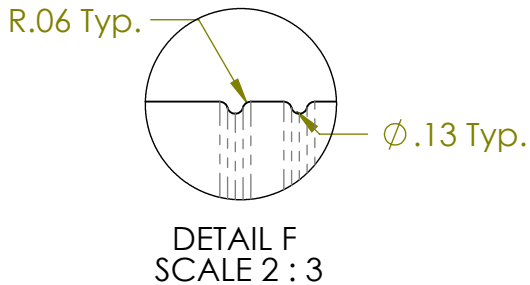

SECTION E-E
SCALE 1 : 3

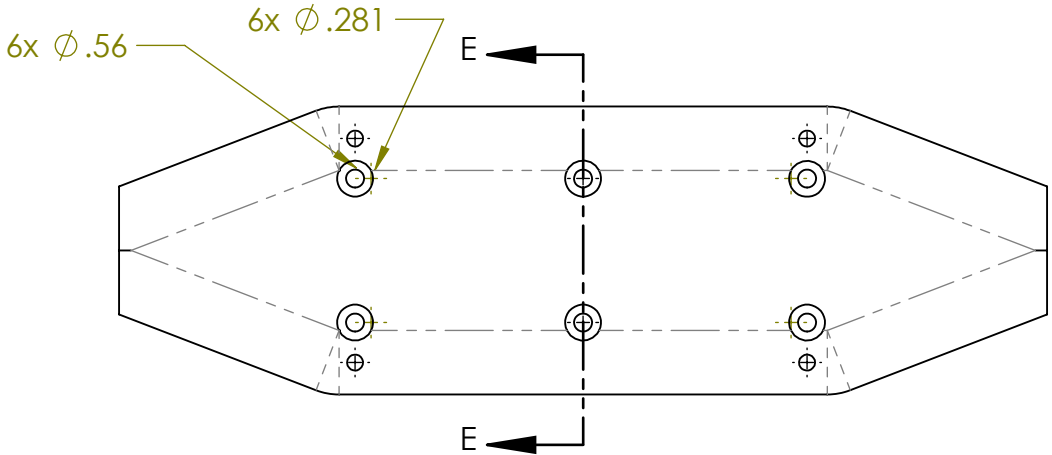

1	1 Ea.	Top Hose Connector Clamp		Delrin	
ITEM NO.	QTY	PART NO.	DESCRIPTION	MATERIAL SPECIFICATION	
BILL OF MATERIALS					
UNLESS OTHERWISE SPECIFIED TOLERANCES ARE:		APPROVALS	DATE	Monterey Bay Aquarium Research Institute 7700 Sandholdt RD. Moss Landing, CA 95039 PH: (408) 775-1700	
1 PLACE DIM ±1/16	2 PLACE DIM ±.02	3 PLACE DIM ±.005	ANGLES ±1°		DRAWN F. Shane 01Nov2012
1. DIMENSIONS ARE IN INCHES			ENGINEER F. Shane 01Nov2012		
2. DIMENSION LIMITS HELD AFTER PLATING.			CHECKED		
3. REMOVE BURRS AND SHARP EDGES .015 MAX.			PROJECT NO.	SWFOCE Top Hose Connector Clamp SIZE B DWG. NO. 900219-011112-1 REV. SCALE NONE CAD FILE: Project Library\901219\SWFOCE SHEET 1 OF 1	
4. MACHINED FILLET RADII .0150-.030.			901219		
5. MACHINED DIAMETERS ON A COMMON CENTERLINE CONCENTRIC WITHIN .005			PROJECT		
6. PERPENDICULARITY & PARALLELISM OF MACHINED SURFACES .002 PER INCH. MAX .012 INCHES FOR SINGLE SURFACE.			SWFOCE		
DO NOT SCALE DRAWING		WEIGHT			