

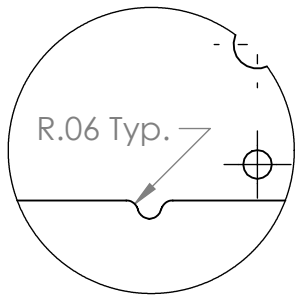
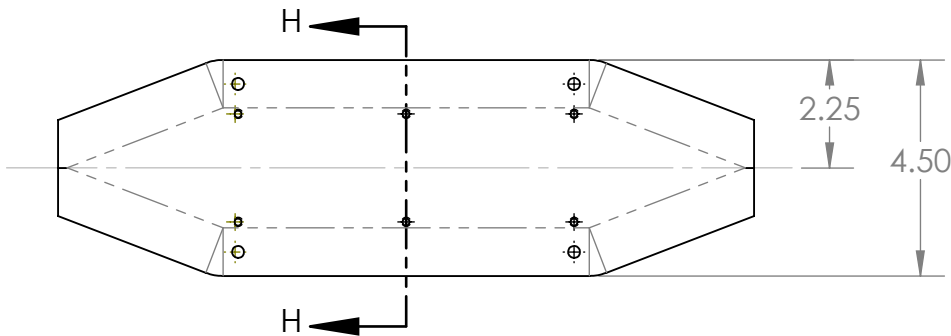
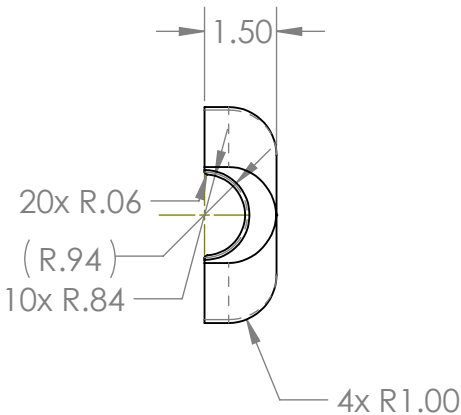


THE INFORMATION CONTAINED IN THIS DRAWING IS THE SOLE PROPERTY OF MBARI. ANY REPRODUCTION IN PART OR WHOLE WITHOUT THE WRITTEN PERMISSION OF MBARI IS PROHIBITED.


REVISIONS			
REV.	DESCRIPTION	DATE	APPROVED
	INITIAL RELEASE		

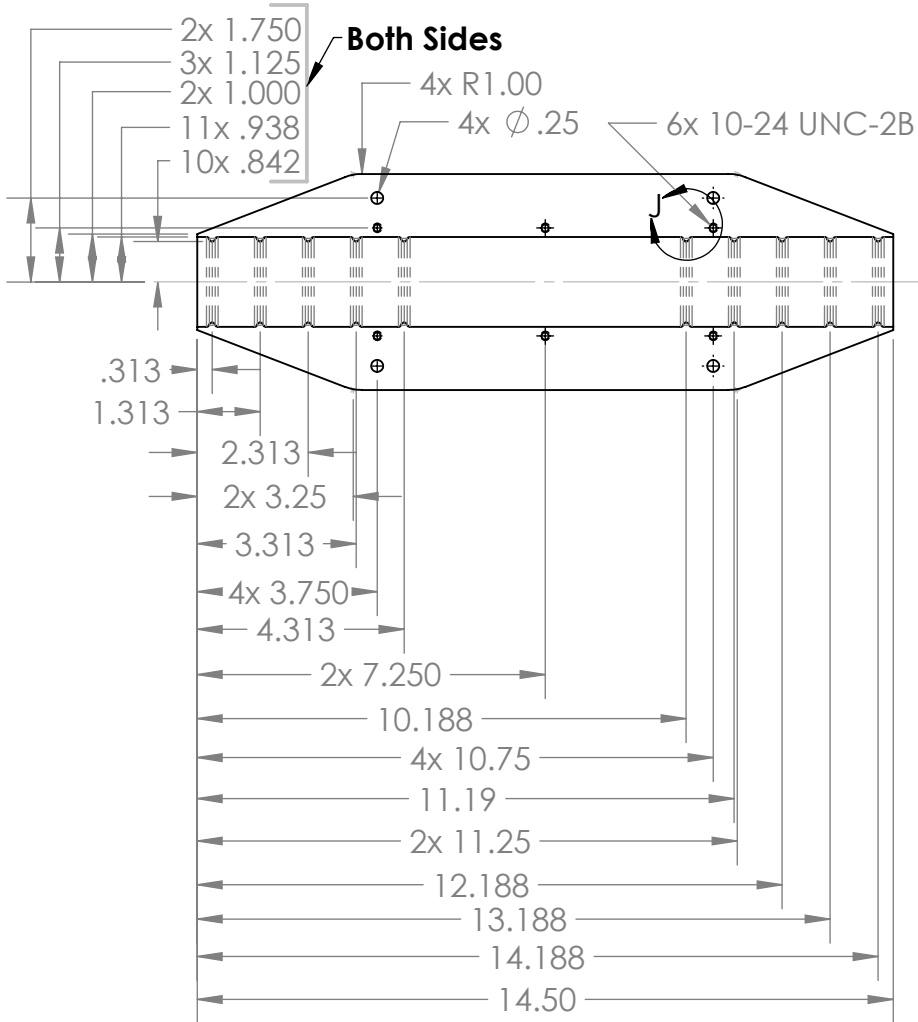

DETAIL J

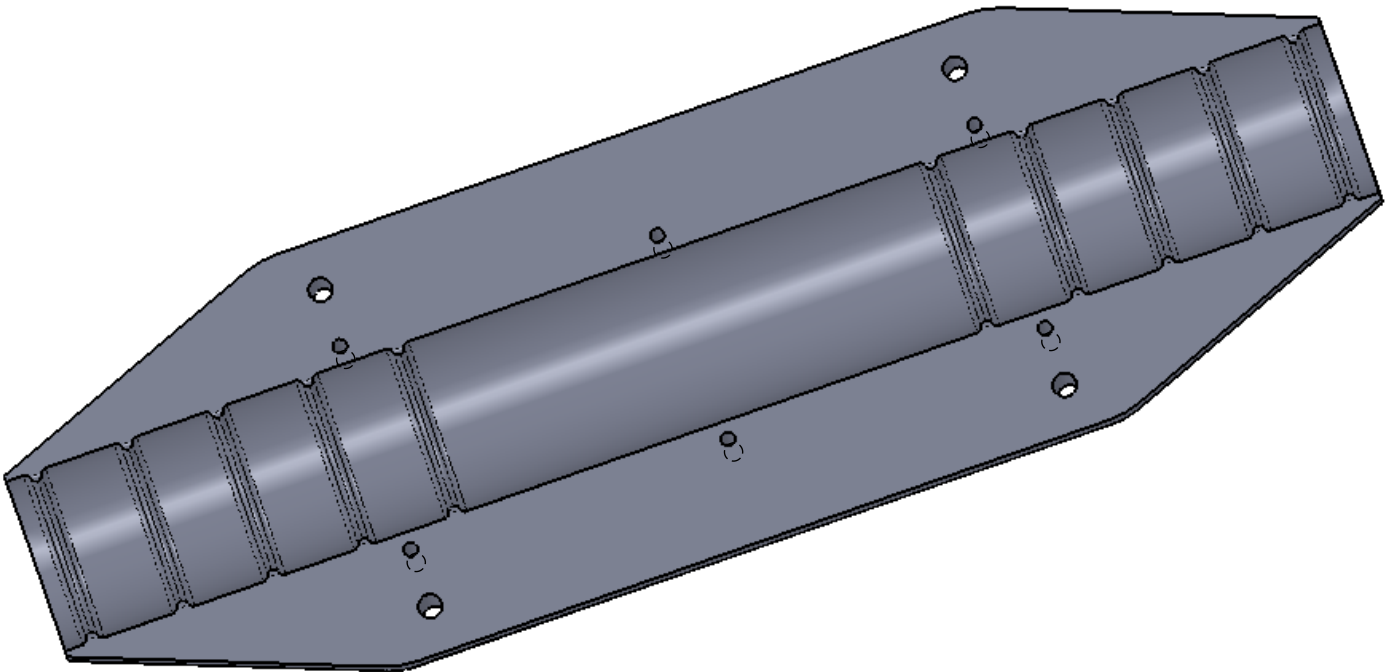

6x #10-24 Tapped Hole

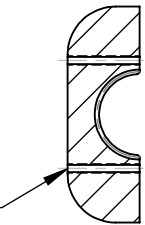

SECTION H-H
SCALE 1 : 4

1	6 Ea.		Bottom Hose Connector Clamp		Acetal		
ITEM NO.	QTY	PART NO.	DESCRIPTION		MATERIAL SPECIFICATION		
BILL OF MATERIALS							
UNLESS OTHERWISE SPECIFIED TOLERANCES ARE:			APPROVALS	DATE	Monterey Bay Aquarium Research Institute 7700 Sandholdt RD. Moss Landing, CA 95039 PH: (408) 775-1700		
1 PLACE DIM ±1/16	2 PLACE DIM ±.02	3 PLACE DIM ±.005	ANGLES ±1°	DRAWN F. Shane 01Nov2012			
1. DIMENSIONS ARE IN INCHES				ENGINEER F. Shane 01Nov2012			
2. DIMENSION LIMITS HELD AFTER PLATING.				CHECKED			
3. REMOVE BURRS AND SHARP EDGES .015 MAX.				PROJECT NO. 901219			
4. MACHINED FILLET RADII .0150-.030.				PROJECT	SWFOCE Bottom Hose Connector Clamp		
5. MACHINED DIAMETERS ON A COMMON CENTERLINE CONCENTRIC WITHIN .005							
6. PERPENDICULARITY & PARALLELISM OF MACHINED SURFACES .002 PER INCH. MAX .012 INCHES FOR SINGLE SURFACE.							
DO NOT SCALE DRAWING			WEIGHT	SIZE B		DWG. NO. 900219-011112-2	REV. C
				SCALE NONE		CAD FILE Project Library\901219\SWFOCE	SHEET 1 OF 1

NEXT ASSY	USED ON
APPLICATION	DO NOT SCALE DRAWING