
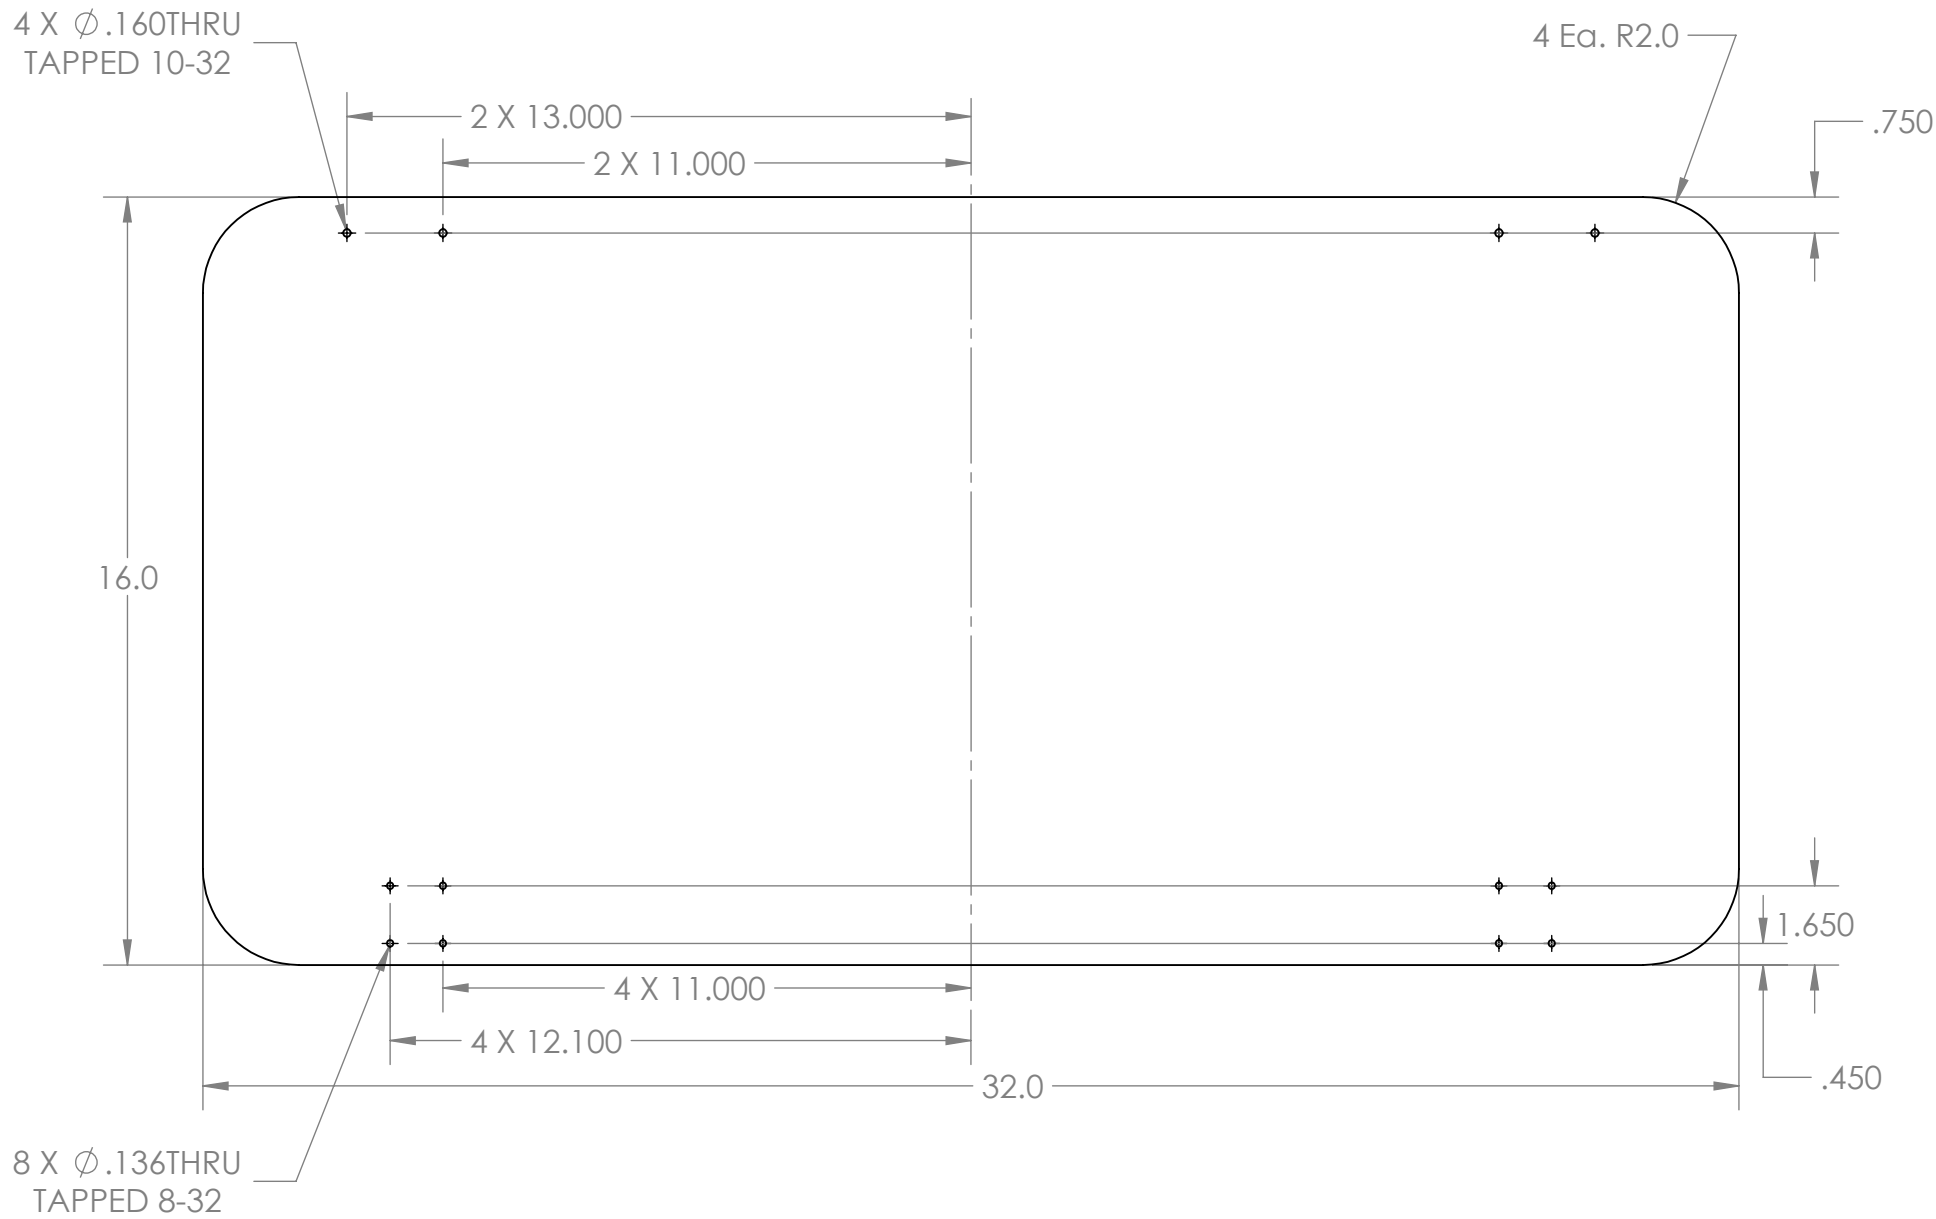
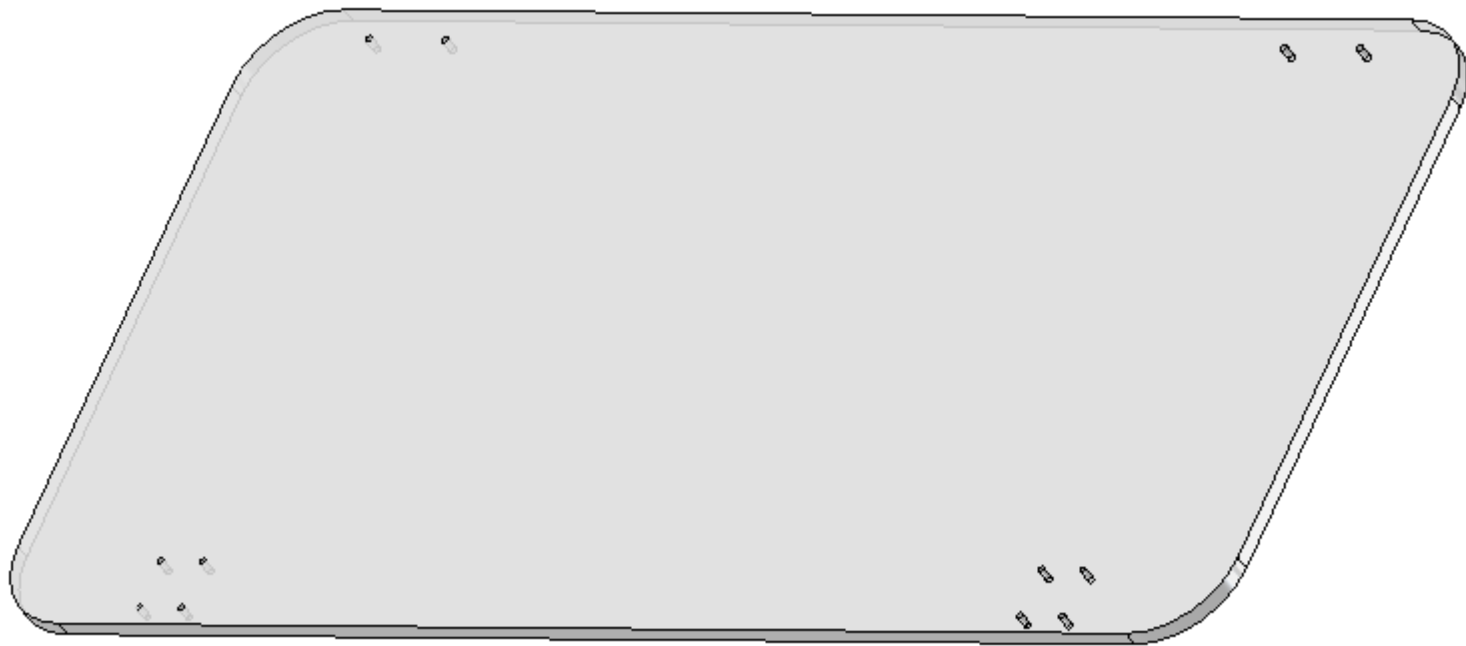


THE INFORMATION CONTAINED IN THIS DRAWING IS THE SOLE PROPERTY OF MBARI. ANY REPRODUCTION IN PART OR WHOLE WITHOUT THE WRITTEN PERMISSION OF MBARI IS PROHIBITED.

REV.		DESCRIPTION	REVISIONS		DATE	APPROVED
A		ADDED HOLES FOR HINGE AND LATCH			8/5/13	J.SCHOLFIELD

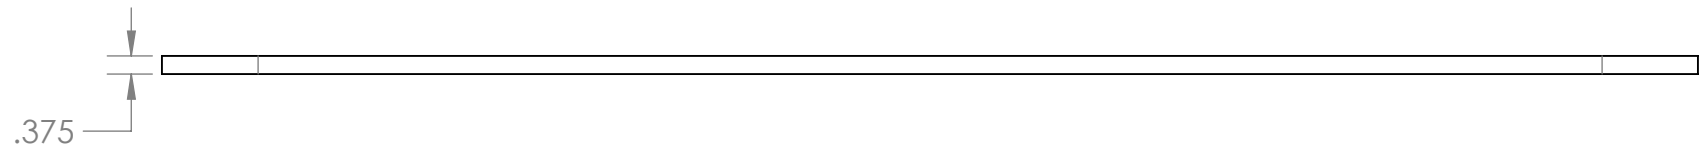

2 ea.
Material: Acrylic

BILL OF MATERIALS									
Shop / Q.C.		UNLESS OTHERWISE SPECIFIED TOLERANCES ARE:			APPROVALS		DATE	Monterey Bay Aquarium Research Institute	
Inspector		1. PLACE DIM.	2. PLACE DIM.	3. PLACE DIM.	DRAWN	F SHANE	09Nov2012	MBARI 7700 Sandholdt Rd. Moss Landing, CA 95039 PH: (831) 775-1700	
Shop Foreman		$\pm$.125	$\pm$.005	$\pm$.005	ENGINEER	F SHANE	09Nov2012		
Engineer					CHECKED				
NEXT ASSY Description	NEXT ASSY Number	5. MACHINED DIAMETERS ON A COMMON CENTERLINE CONCENTRIC WITHIN .005			PROJECT No.		901219	SWFOCE Access Cover	
		6. PERPENDICULARITY & PARALLELISM OF MACHINED SURFACES .002 PER INCH, MAX. .012 INCHES FOR SINGLE SURFACE.			PROJECT Name		shFOCE		
APPLICATION		DO NOT SCALE DRAWING			WEIGHT			SIZE C	REV. A
								SCALE	1