

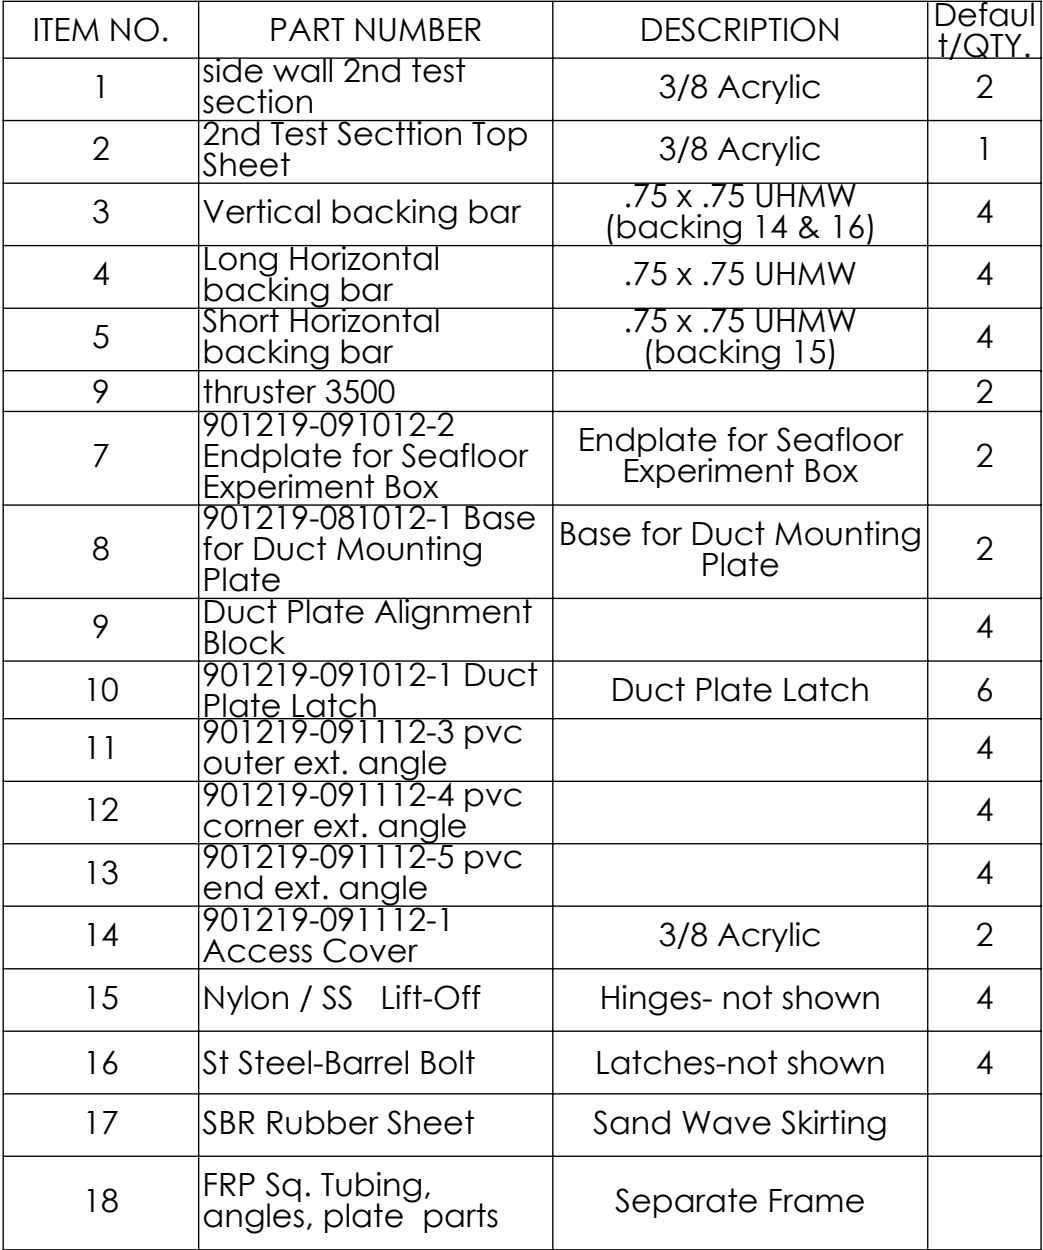
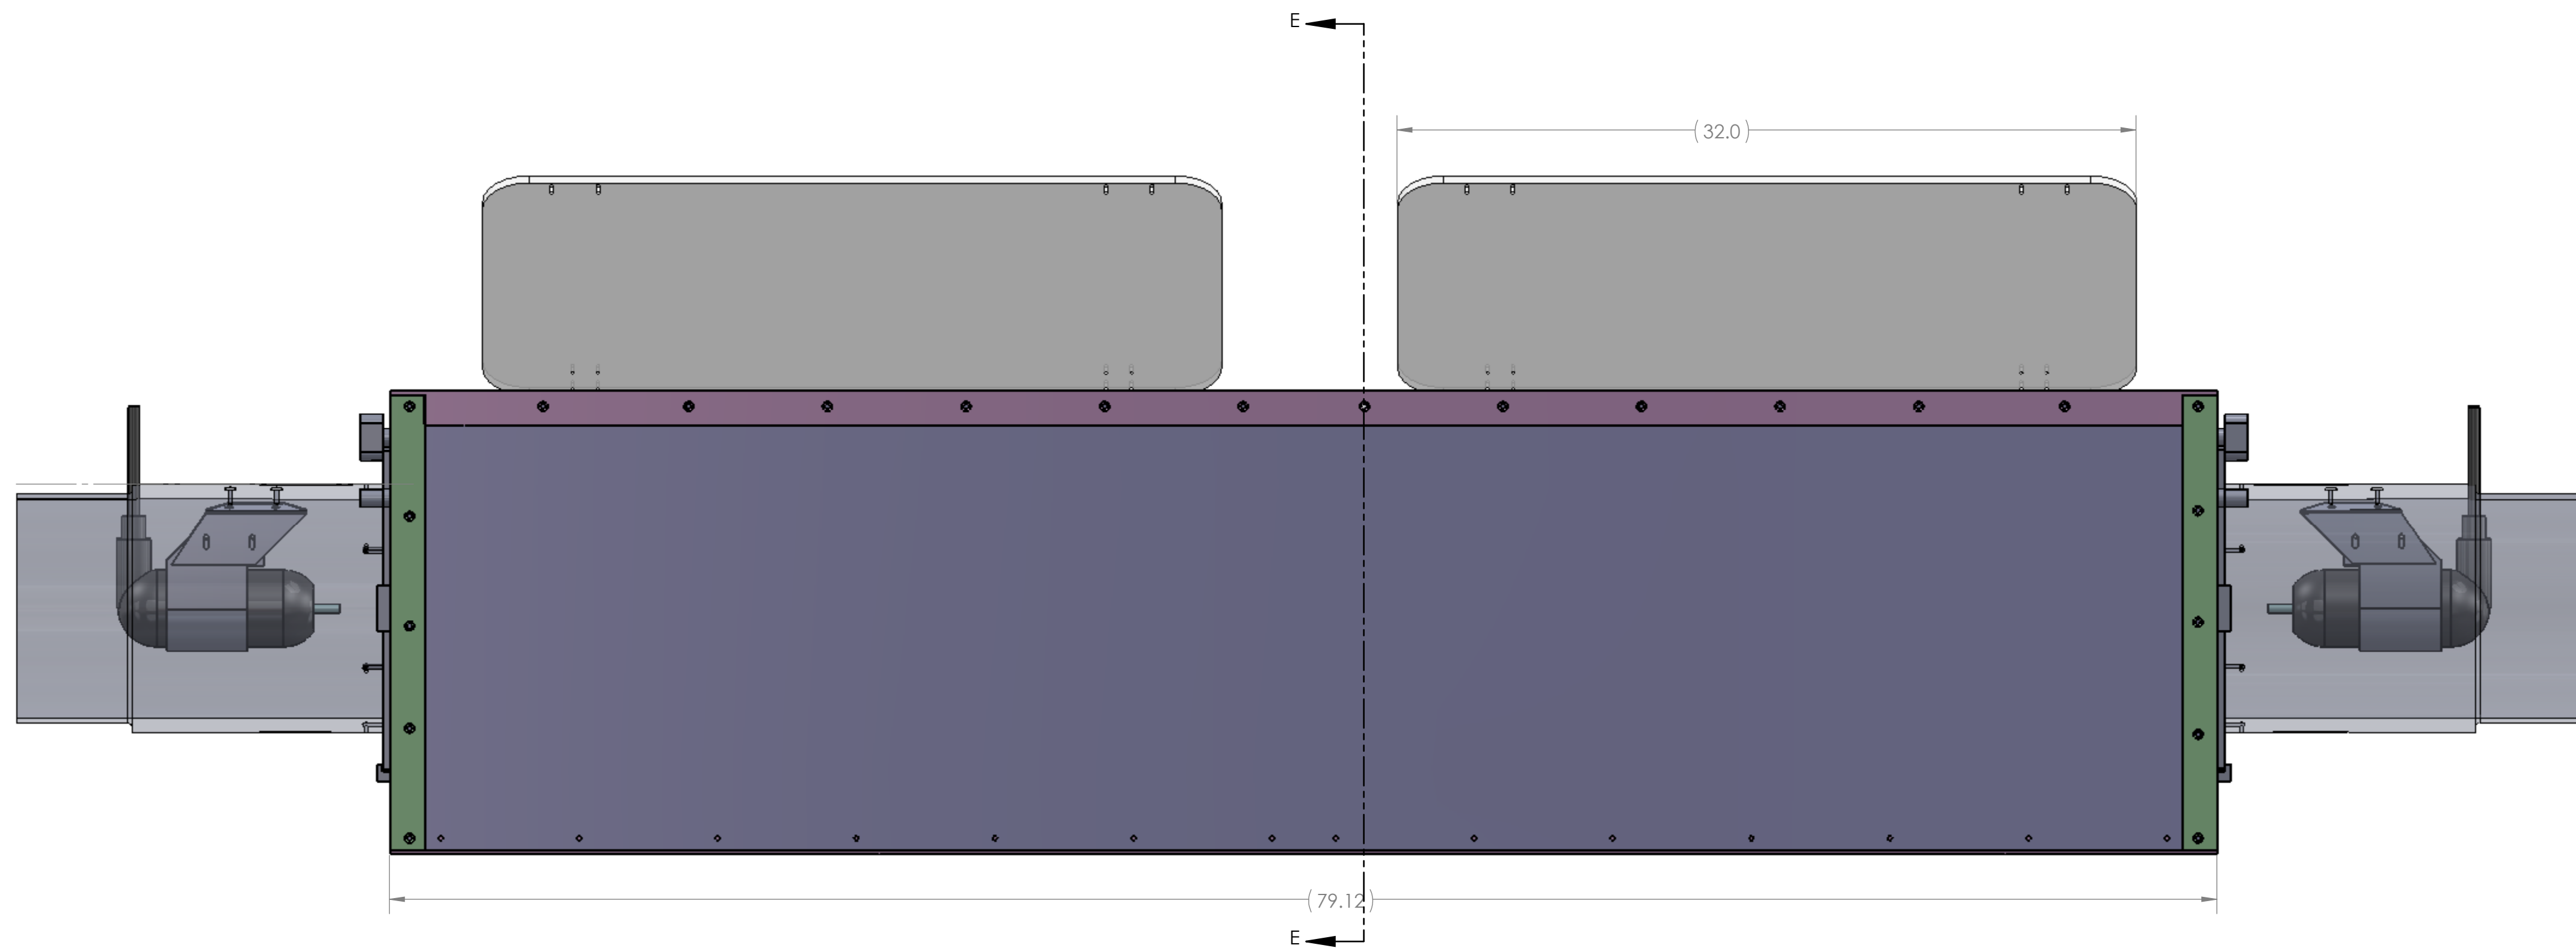


REVISIONS			
REV.	DESCRIPTION	DATE	APPROVED
	INITIAL RELEASE		

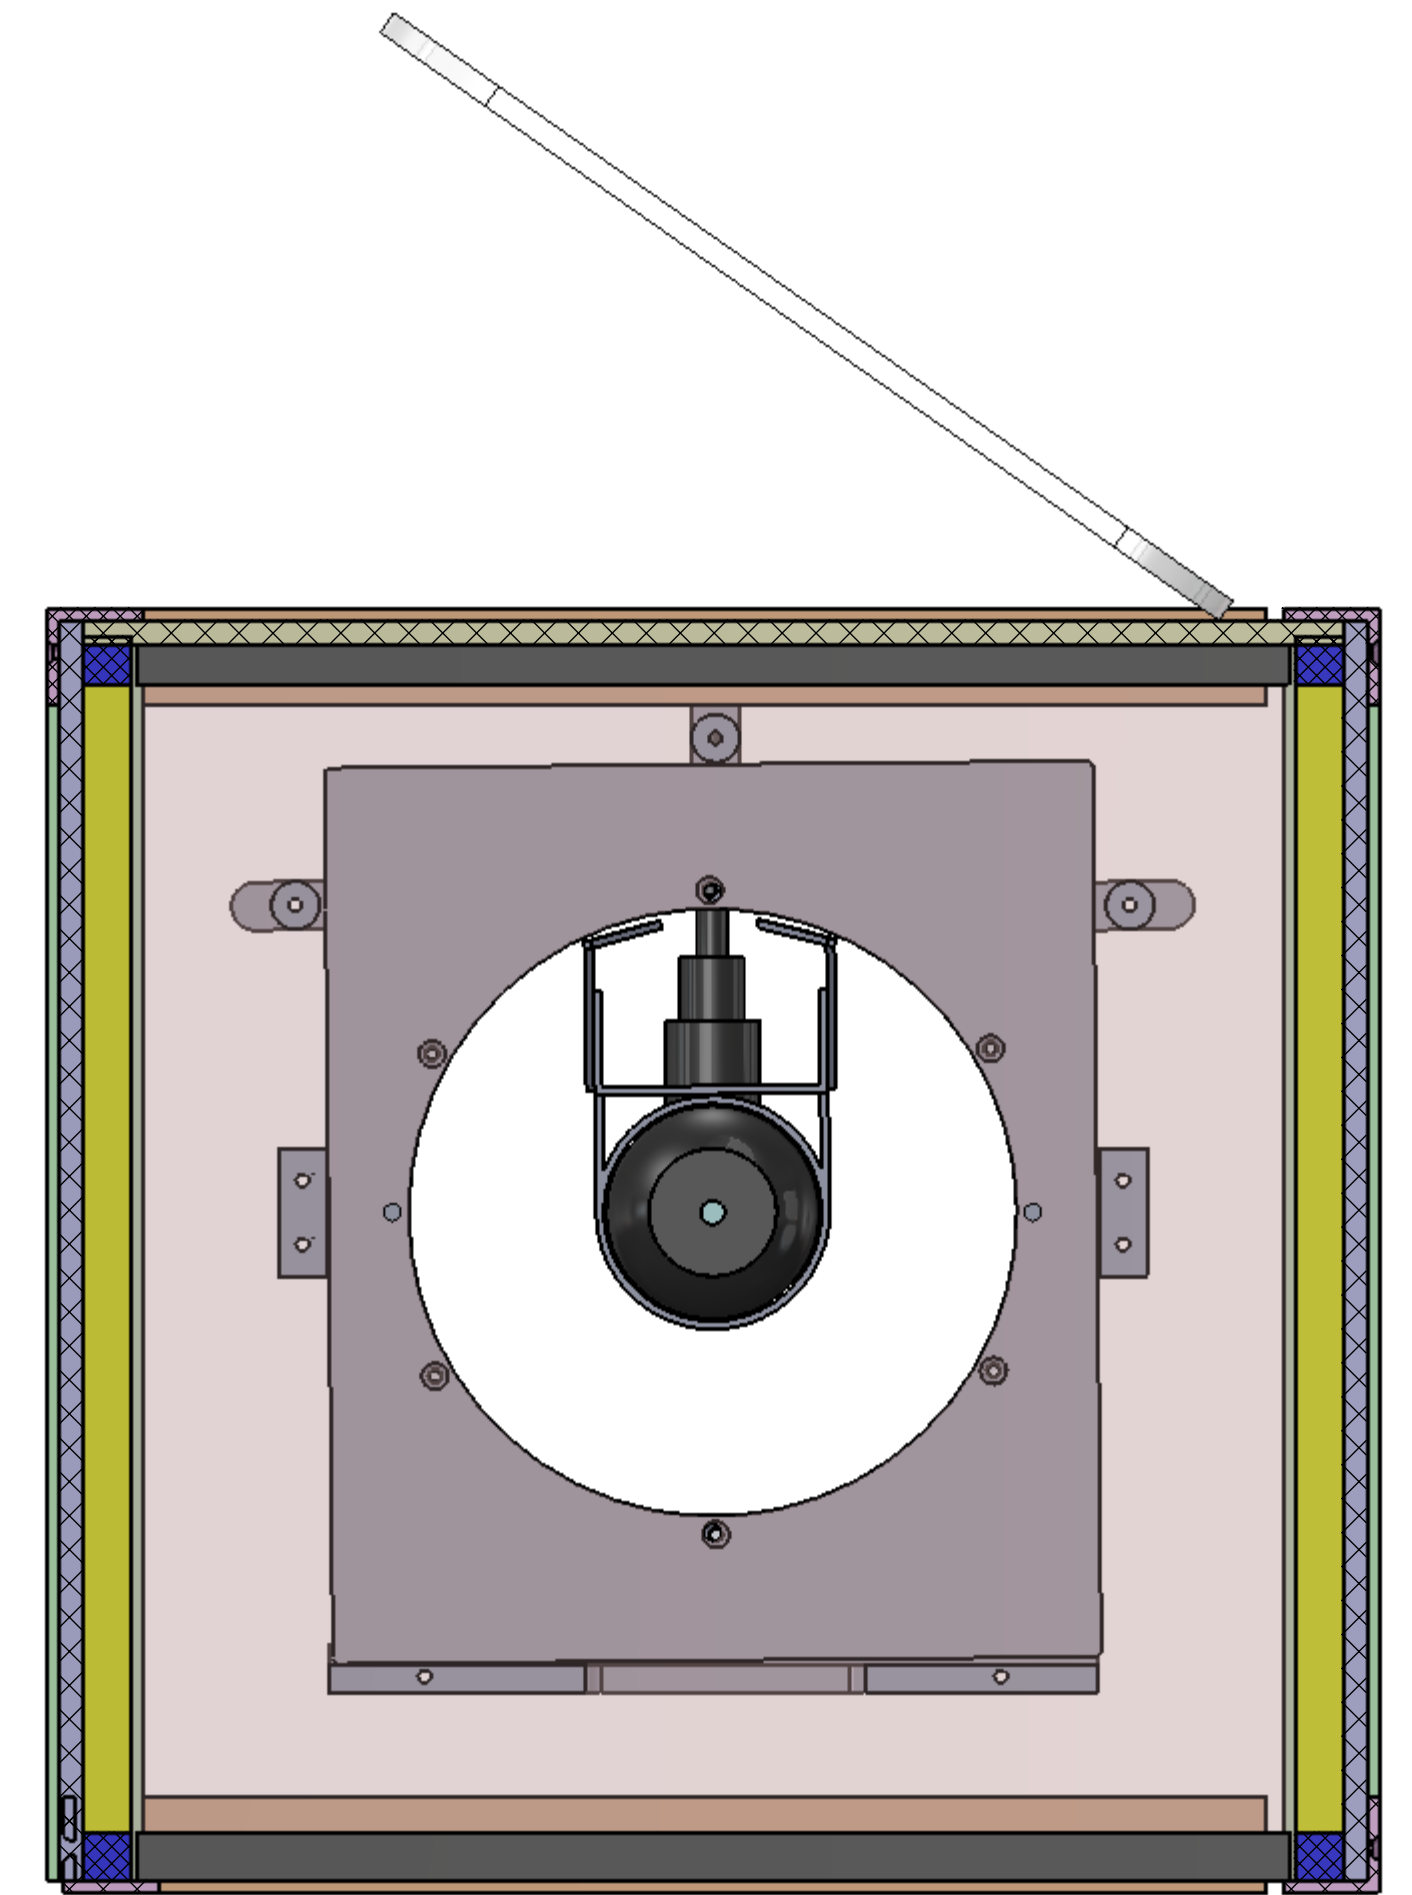



UNLESS OTHERWISE SPECIFIED TOLERANCES ARE:				BILL OF MATERIALS	
1 PLACE DIM ±1/16	2 PLACE DIM ±.02	3 PLACE DIM ±.005	ANGLES ±1°	Monterey Bay Aquarium Research Institute 7700 Sandholdt RD. Moss Landing, CA 95039 PH: (408) 775-1700	
1. DIMENSIONS ARE IN INCHES				SWFOCE Experiment Chamber Assembly	
2. DIMENSION LIMITS HELD AFTER PLATING.					
3. REMOVE BURRS AND SHARP EDGES .015 MAX.					
4. MACHINED FILLET RADII .0150-.030.					
5. MACHINED DIAMETERS ON A COMMON CENTERLINE CONCENTRIC WITHIN .005				SIZE B DWG. NO. REV. 901219-301012-1	
6. PERPENDICULARITY & PARALLELISM OF MACHINED SURFACES .002 PER INCH. MAX .012 INCHES FOR SINGLE SURFACE.				SCALE NONE CAD FILE: Project Library\901219\SWFOCE	
DO NOT SCALE DRAWING				SHEET 1 OF 1	

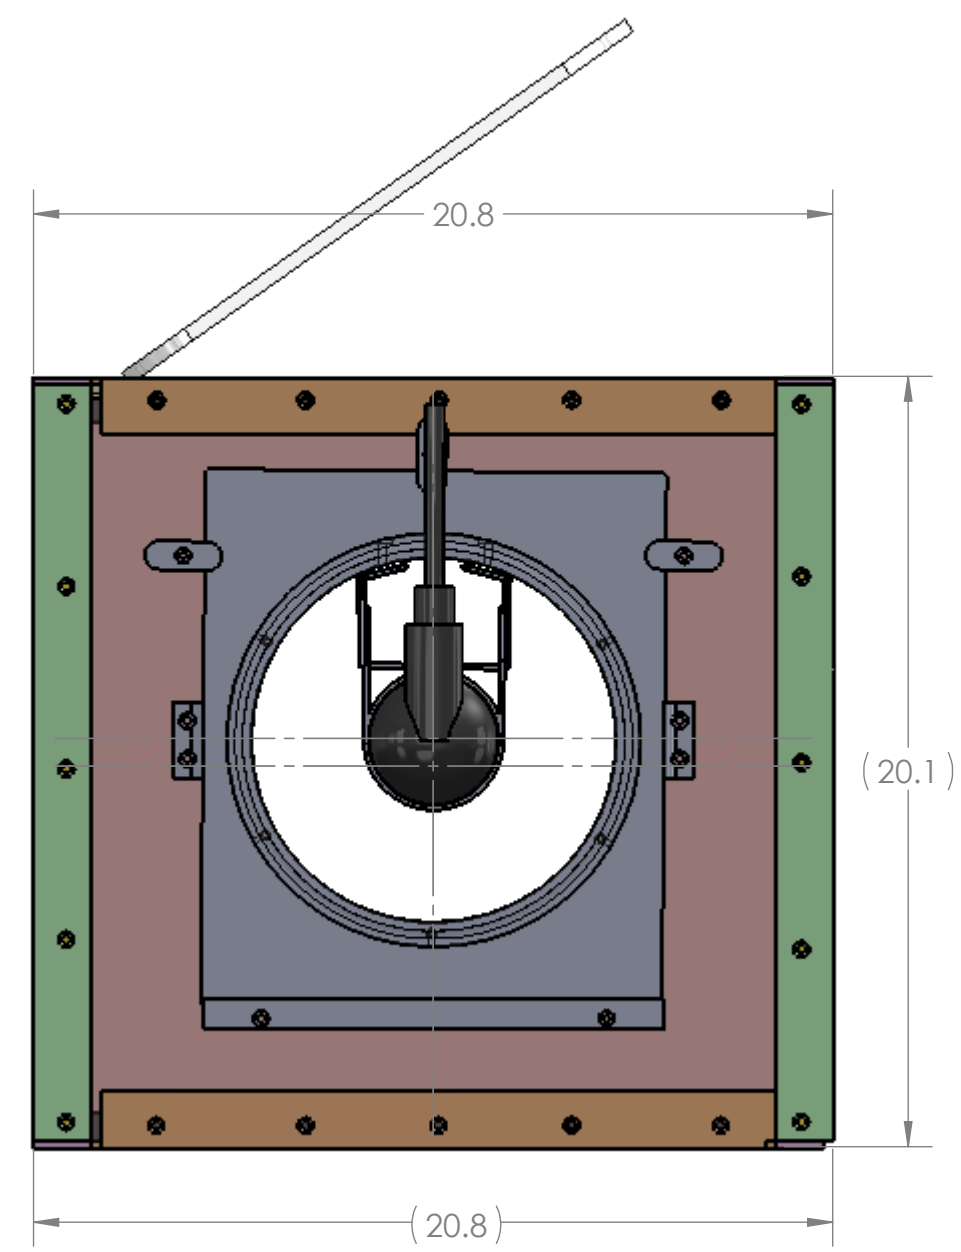

PROPRIETARY AND CONFIDENTIAL

THE INFORMATION CONTAINED IN THIS DRAWING IS THE SOLE PROPERTY OF <INSERT COMPANY NAME HERE>. ANY REPRODUCTION IN PART OR AS A WHOLE WITHOUT THE WRITTEN PERMISSION OF <INSERT COMPANY NAME HERE> IS PROHIBITED.

		UNLESS OTHERWISE SPECIFIED:		NAME		DATE	
		DIMENSIONS ARE IN INCHES TOLERANCES: FRACTIONAL ± ANGULAR: MACH ± BEND ± TWO PLACE DECIMAL ± THREE PLACE DECIMAL ±		DRAWN CHECKED ENG APPR. MFG APPR. Q.A. COMMENTS:		TITLE: SWFOCE Experiment Chamber Assembly	
		INTERPRET GEOMETRIC TOLERANCING PER: MATERIAL				SIZE DWG. NO. D 901129-301012-1	
NEXT ASSY		USED ON				REV	
APPLICATION						SCALE: 1:1 WEIGHT: SHEET 2 OF 3	

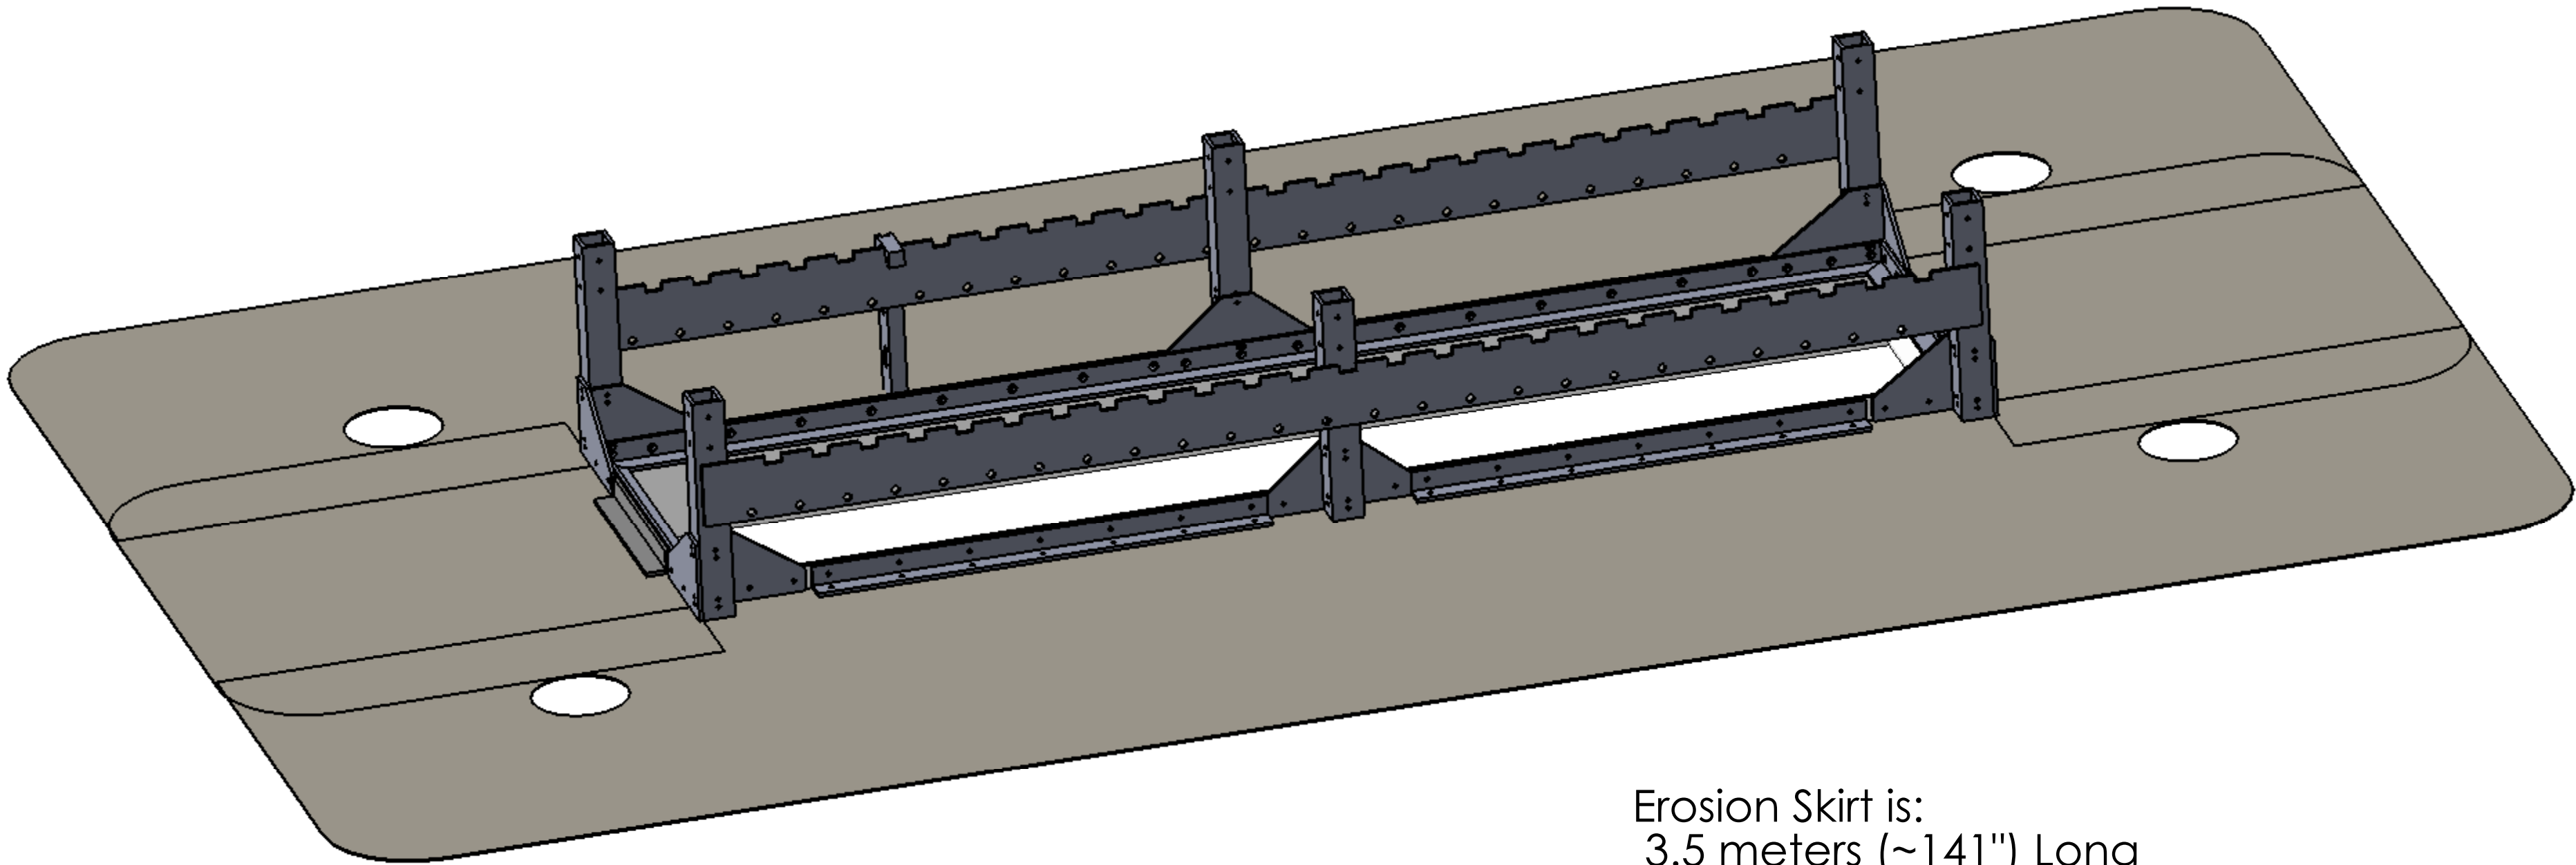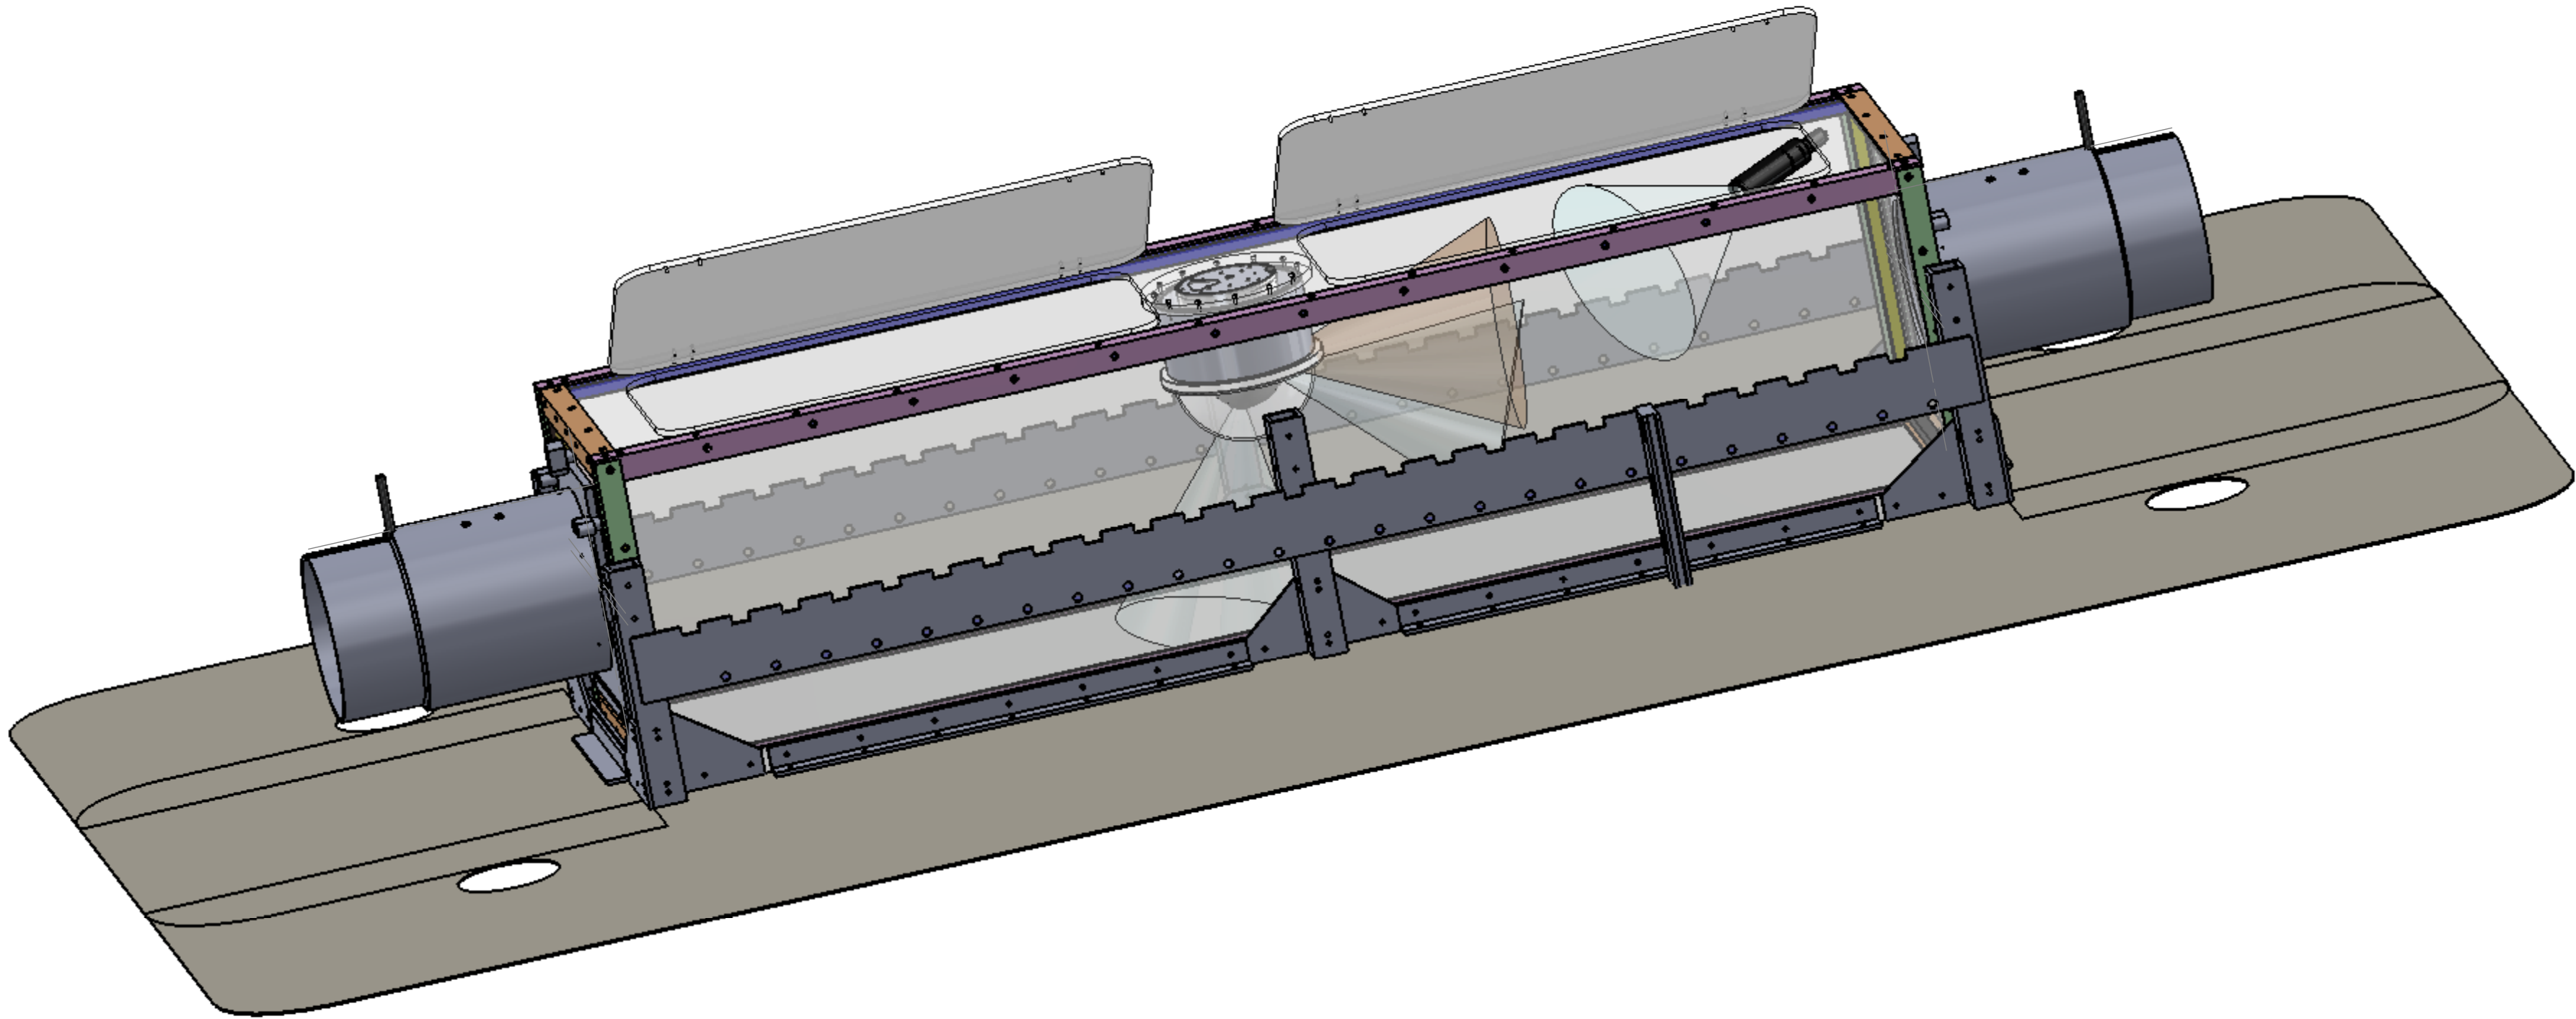

Erosion Skirt is:
3.5 meters (~141") Long
2 meters (~82") Wide

PROPRIETARY AND CONFIDENTIAL
THE INFORMATION CONTAINED IN THIS
DRAWING IS THE SOLE PROPERTY OF
<INSERT COMPANY NAME HERE>. ANY
REPRODUCTION IN PART OR AS A WHOLE
WITHOUT THE WRITTEN PERMISSION OF
<INSERT COMPANY NAME HERE> IS
PROHIBITED.

		UNLESS OTHERWISE SPECIFIED:			NAME	DATE	TITLE: 901129-301012-1 Experiment Chamber Assembly	
		DIMENSIONS ARE IN INCHES TOLERANCES: FRACTIONAL ± ANGULAR: MACH ± BEND ± TWO PLACE DECIMAL ± THREE PLACE DECIMAL ±	DRAWN CHECKED ENG APPR. MFG APPR. Q.A.					
		INTERPRET GEOMETRIC TOLERANCING PER:	COMMENTS:					
		MATERIAL						
		FINISH						
NEXT ASSY	USED ON						SIZE DWG. NO.	REV
APPLICATION							D	
							SCALE: 1:1 WEIGHT:	SHEET 3 OF 3