

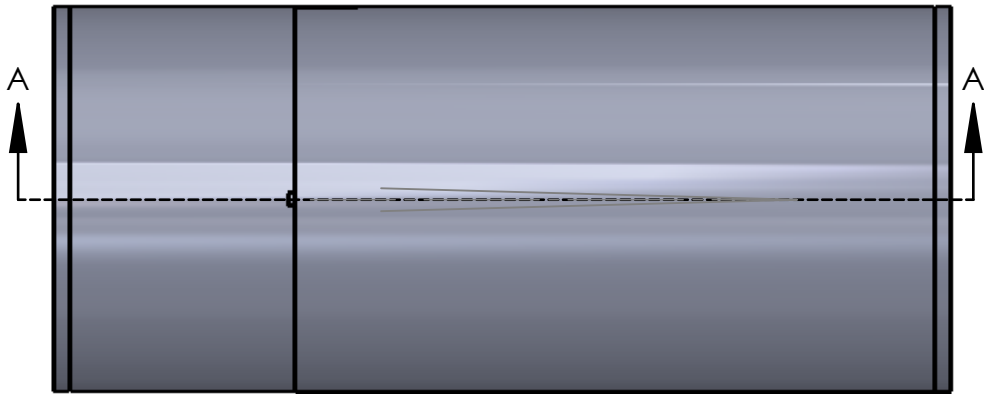


THE INFORMATION CONTAINED IN THIS DRAWING IS THE SOLE PROPERTY OF MBARI. ANY REPRODUCTION IN PART OR WHOLE WITHOUT THE WRITTEN PERMISSION OF MBARI IS PROHIBITED.

Front view

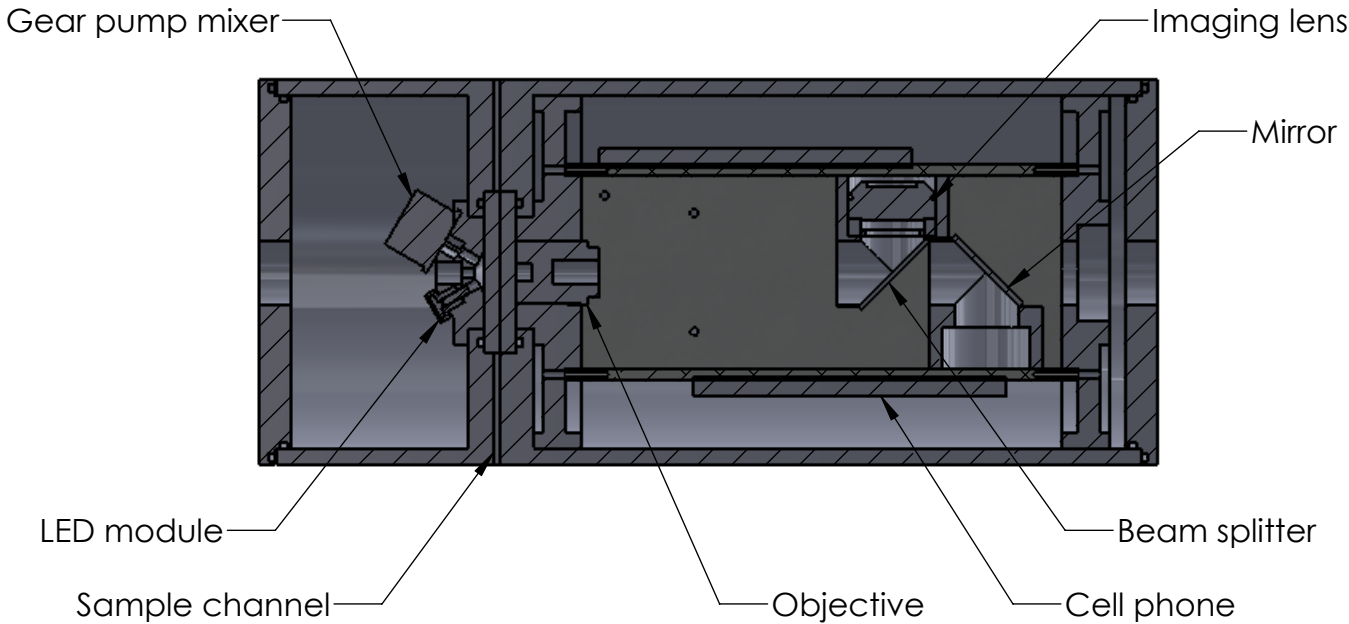

Electropack view (housing removed)

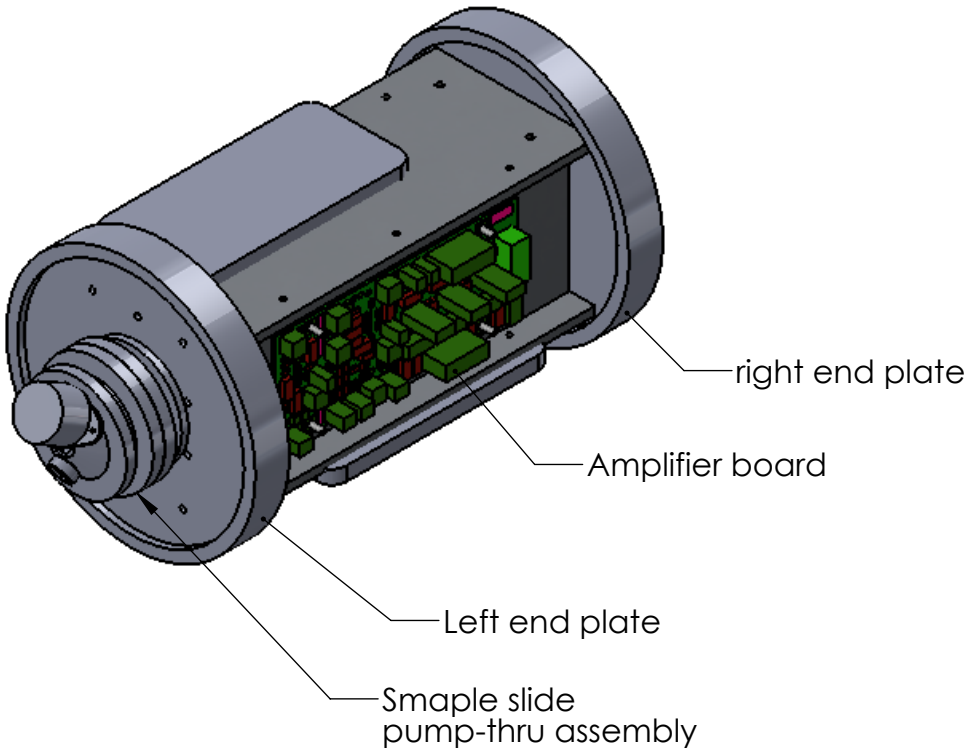

SECTION A-A

Shop / Q.C.	UNLESS OTHERWISE SPECIFIED TOLERANCES ARE:			CONCEPT DESIGN	DATE	Monterey Bay Aquarium Research Institute MBARI 7700 Sandholdt RD. Moss Landing, CA 95039 PH: (831) 775-1700 			
Inspector	1 PLACE DIM ±1/16	2 PLACE DIM ±.02	3 PLACE DIM ±.005	ANGLES ±1°	INITIAL RELEASE				DATE
Shop Foreman	1. DIMENSIONS ARE IN INCHES 2. DIMENSION LIMITS HELD AFTER PLATING. 3. REMOVE BURRS AND SHARP EDGES .015 MAX. 4. MACHINED FILLET RADII .0150-.030. 5. MACHINED DIAMETERS ON A COMMON CENTERLINE CONCENTRIC WITHIN .005 6. PERPENDICULARITY & PARALLELISM OF MACHINED SURFACES .002 PER INCH, MAX .012 INCHES FOR SINGLE SURFACE.				xx				xx/xx/xxxx
Engineer					LAST REVISION				DATE
					xx				xx/xx/xxxx
					CHECKED	DATE			
NEXT ASSY Description					xx	xx/xx/xxxx	DRAWING NAME and FILE NAME		
Application	DO NOT SCALE DRAWING				PROJECT NO.		Flowscope		
					901303		SIZE B	DWG. NO. XX	REV. 0
					PROJECT NAME Cytometer Technology		SCALE 1:3	SHEET 1 OF 1	