



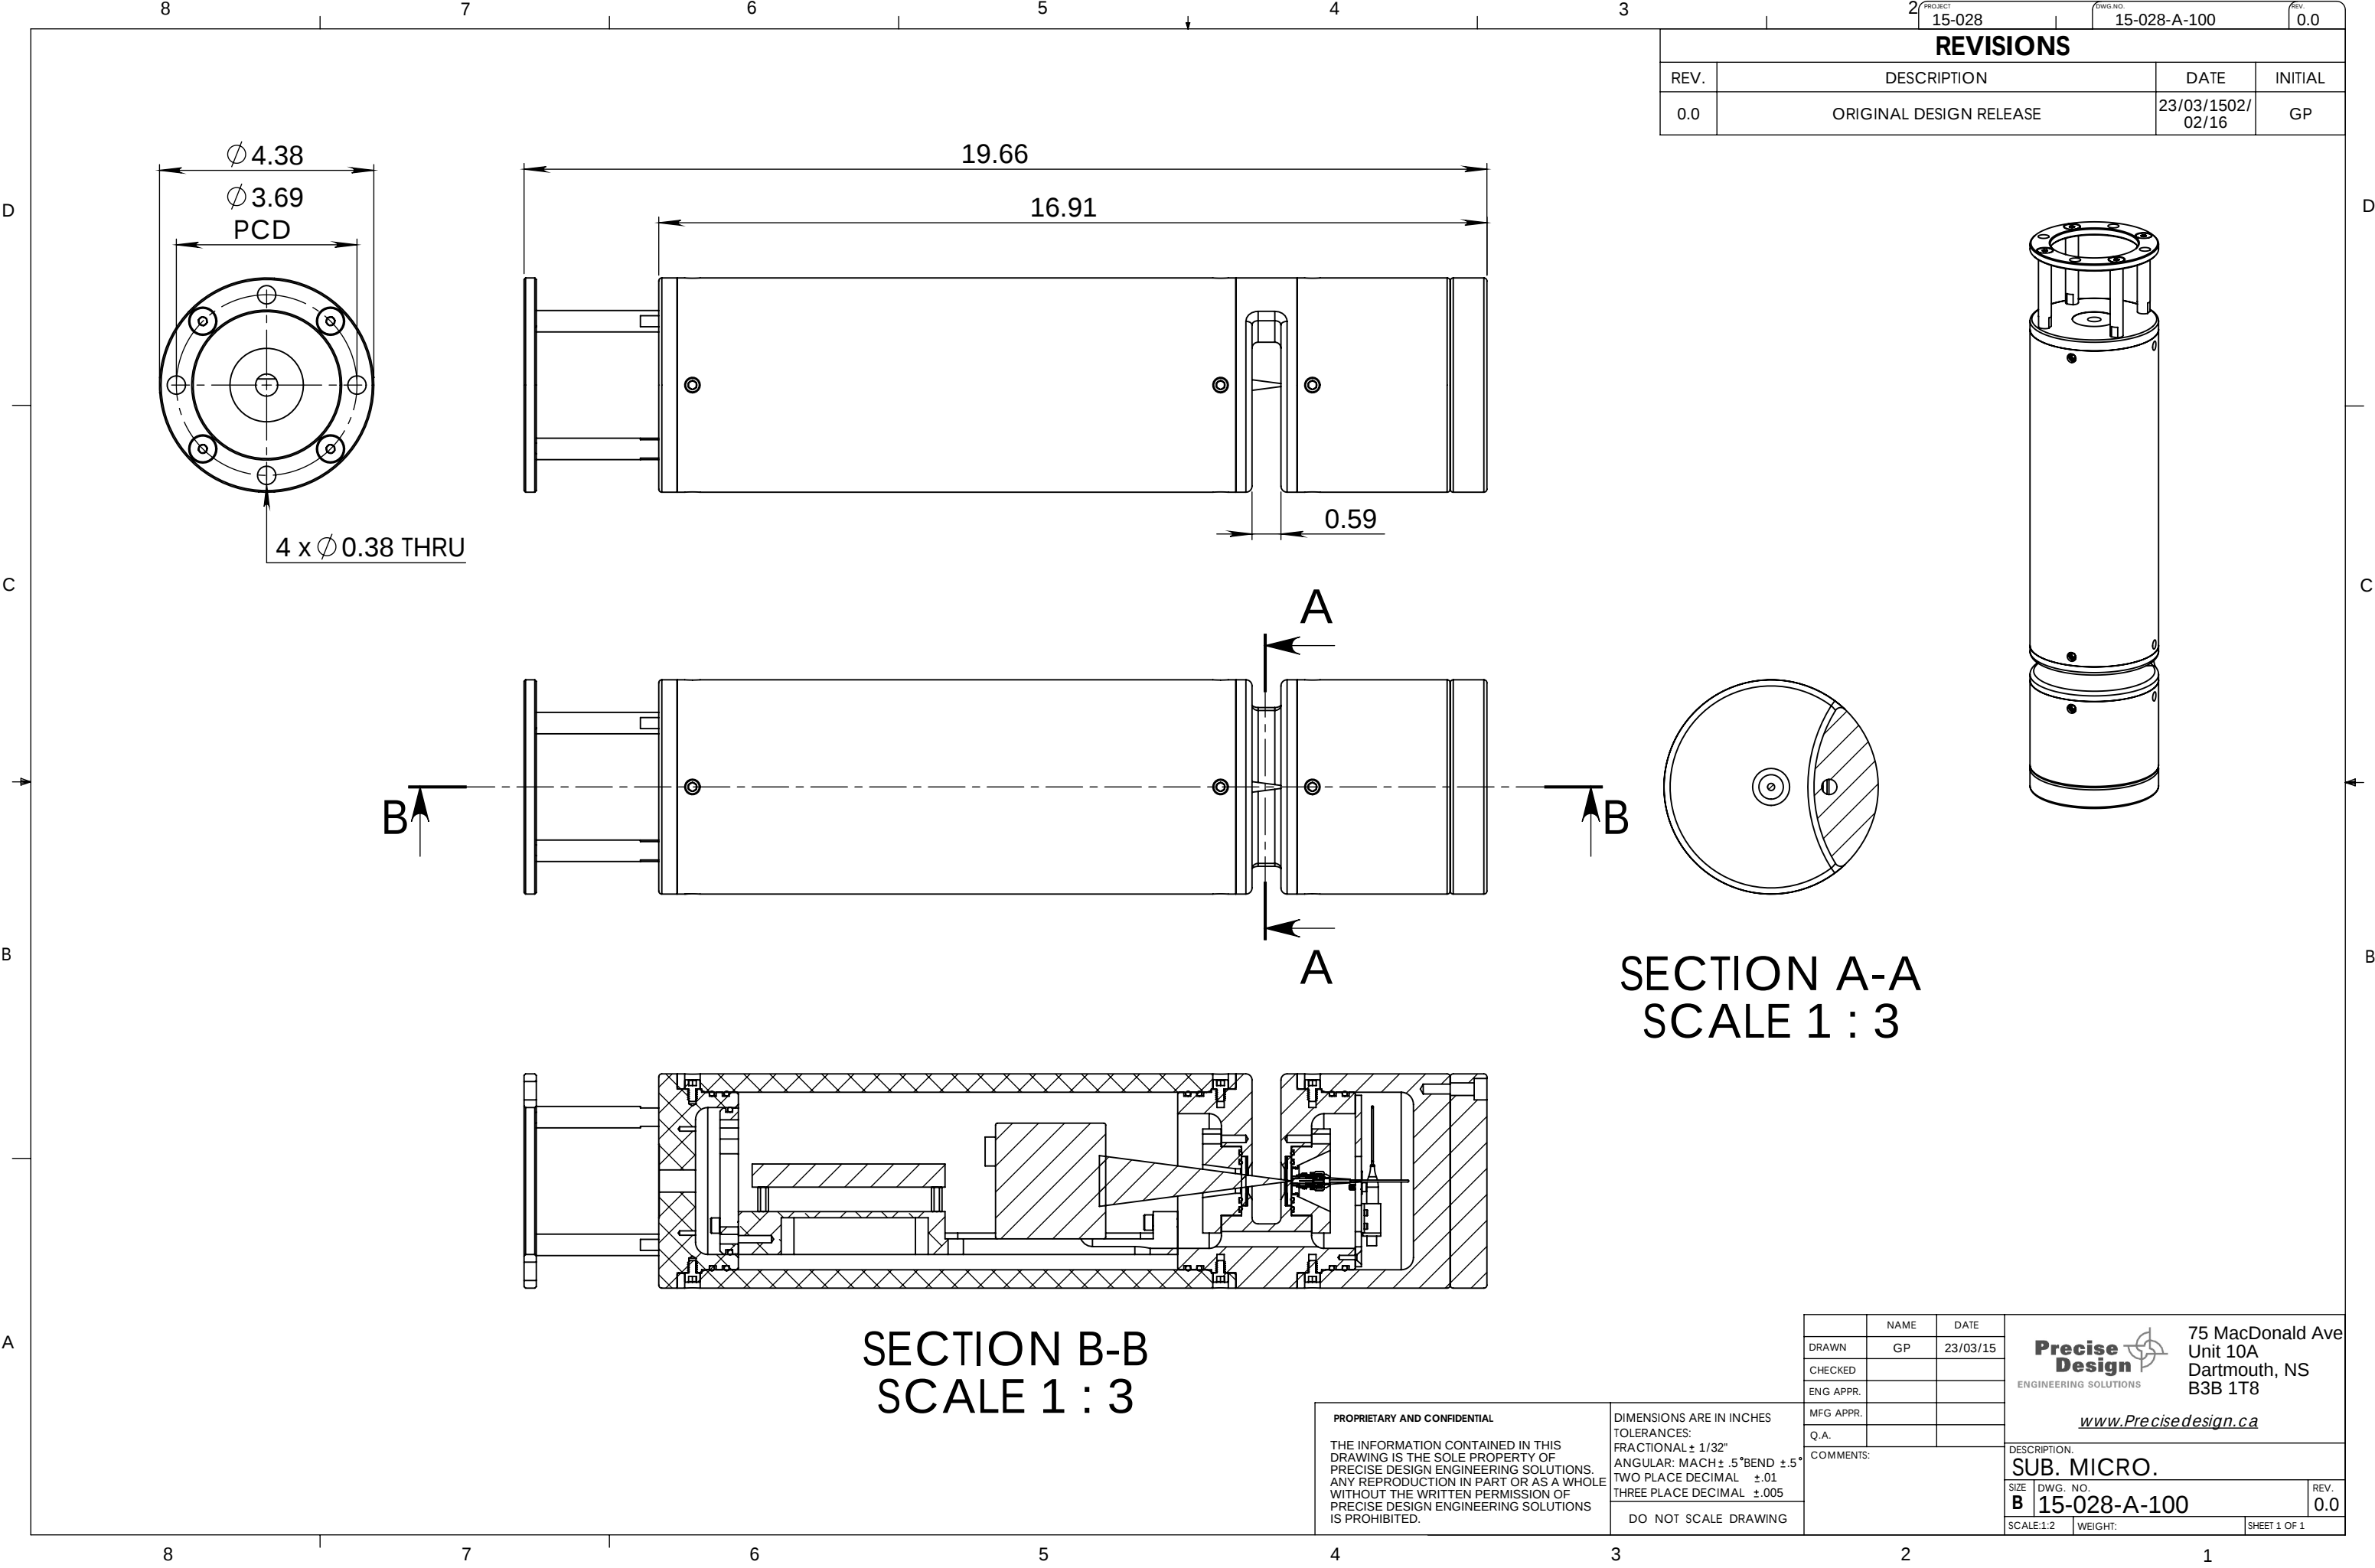

REVISIONS			
REV.	DESCRIPTION	DATE	INITIAL
0.0	ORIGINAL DESIGN RELEASE	23/03/1502/02/16	GP

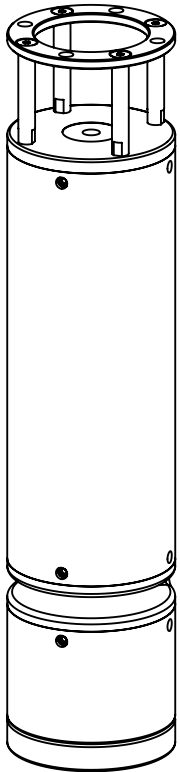

	NAME	DATE	Precise Design ENGINEERING SOLUTIONS 75 MacDonald Ave Unit 10A Dartmouth, NS B3B 1T8 www.Precisedesign.ca	
DRAWN	GP	23/03/15		
CHECKED				
ENG APPR.				
MFG APPR.				
Q.A.				
COMMENTS:				
			DESCRIPTION: SUB. MICRO.	
SIZE	DWG. NO.		REV.	
B	15-028-A-100		0.0	
SCALE:1:2		WEIGHT:		SHEET 1 OF 1

PROPRIETARY AND CONFIDENTIAL THE INFORMATION CONTAINED IN THIS DRAWING IS THE SOLE PROPERTY OF PRECISE DESIGN ENGINEERING SOLUTIONS. ANY REPRODUCTION IN PART OR AS A WHOLE WITHOUT THE WRITTEN PERMISSION OF PRECISE DESIGN ENGINEERING SOLUTIONS IS PROHIBITED.	DIMENSIONS ARE IN INCHES	
	TOLERANCES:	
	FRACTIONAL $\pm 1/32"$	
	ANGULAR: MACH $\pm .5^\circ$ BEND $\pm .5^\circ$	
		TWO PLACE DECIMAL $\pm .01$
		THREE PLACE DECIMAL $\pm .005$
DO NOT SCALE DRAWING		