


REVISIONS			
REV.	DESCRIPTION	REV BY	DATE
01	INITIAL RELEASE	S.SAYAVONG	1/28/20
02	REMOVE GPS WAVES	J.VILLEGAS	5/11/20
03	CORRECT ETH SW PWR PIN-OUT	J.VILLEGAS	12/11/20

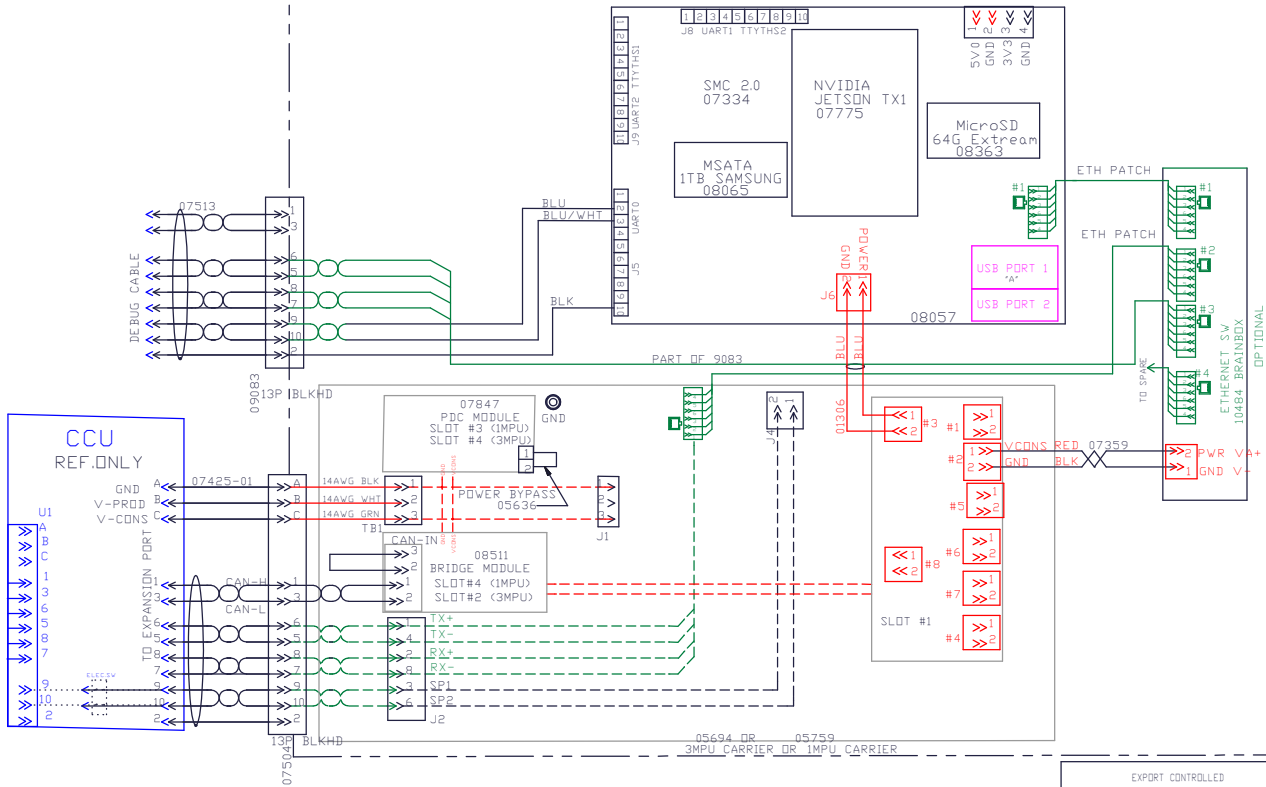

1. THIS IS A REFERENCE DRAWING ONLY, THE COMMUNICATION AND OUTPUT PORTS CAN BE CUSTOMIZED.
2. COLOR KEY:
1. USB 2. POWER 3. ETHERNET 4. SMA & OTHER 5. MODULE 6. REFERENCE
3. --- (DASHED LINE) REFERENCE ONLY OR INTERNAL CONNECTIONS

EXPORT CONTROLLED
THIS TECHNOLOGY OR SOFTWARE IS SUBJECT TO THE U.S. EXPORT ADMINISTRATION REGULATIONS (EAR), (15 C.F.R. PARTS 730-774). EXPORT, RE-EXPORT, IN-COUNTRY TRANSFER, OR ACCESS IS PROHIBITED WITHOUT AUTHORIZATION FROM THE U.S. DEPARTMENT OF COMMERCE

PROPRIETARY AND CONFIDENTIAL
THE INFORMATION CONTAINED IN THIS DRAWING IS THE SOLE PROPERTY OF LIQUID ROBOTICS. ANY REPRODUCTION IN PART OR AS A WHOLE WITHOUT THE WRITTEN PERMISSION OF LIQUID ROBOTICS IS PROHIBITED.

LIQUID ROBOTICS

A Boeing Company

TITLE: WIRE DIAG, 1MPU&3MPU, SMC2.0 GEN PYLD

SIZE	DG. NO.	REV
B	10088-02	03
SCALE: NONE	SHEET 1 OF 1	