
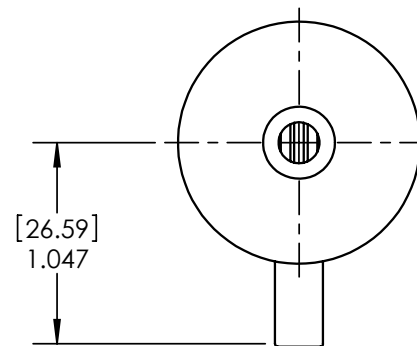


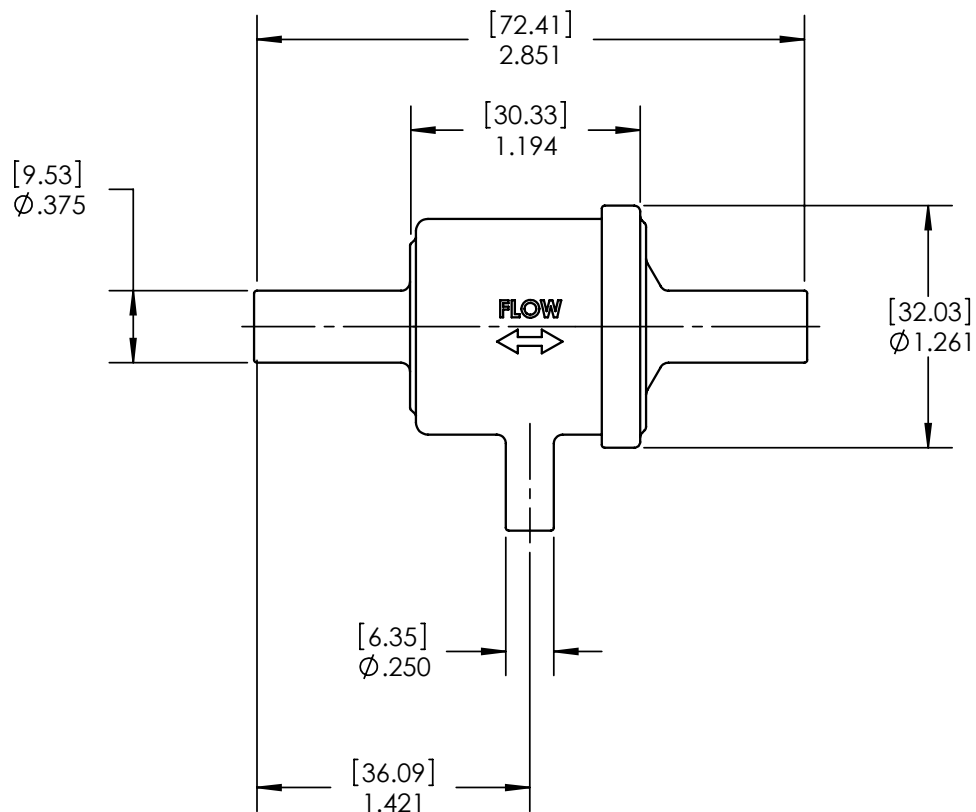

THE INFORMATION CONTAINED IS CONFIDENTIAL. SUCH INFORMATION IS THE PROPERTY OF MEMBRANA AND MAY NOT BE USED BY, OR DISCLOSED TO OTHERS WITHOUT WRITTEN CONSENT OF MEMBRANA. THE INFORMATION CONTAINED HEREIN MAY NOT BE USED FOR ANY PURPOSE OTHER THAN THE EXPRESSED INTENT FOR WHICH IT WAS LENT.
©2002 MEMBRANA

MEMBRANA
MICROMODULAR
Underlining Performance

↑ A **POLYPORE** Company

UNLESS OTHERWISE SPECIFIED:

DIMENSIONS IN INCHES
TOLERANCES:
FRACTIONAL $\pm .06$
ANGULAR: $\pm 1^\circ$
ONE PLACE DECIMAL $\pm .06$
TWO PLACE DECIMAL $\pm .02$
THREE PLACE DECIMAL $\pm .005$

DIMENSIONS IN MILLIMETERS
TOLERANCES:
ANGULAR: $\pm 1^\circ$
ZERO PLACES ± 1.5
ONE PLACE $\pm .5$
TWO PLACES $\pm .12$

SCALE: 1:1

WT:

Purchase Spec:

DRAWN

ENG APPR.

MFG APPR.

Q.A.

NAME

TDP

DATE

7/09/07

INTERPRET GEOMETRIC
TOLERANCING PER: ANSI Y14

MATERIAL

DO NOT SCALE DRAWING

SIZE
A

TITLE:
.75 x 1 MICROMODULE™ TFD

PART NO.

DWG. NO.

SMC-0101-12-7213

SHEET
1 OF 1

REV