


Standard Port Drawing

1/4-28 standard, flat-bottom port



Sealing surface flat
to within .002

Maximum corner
radius .007

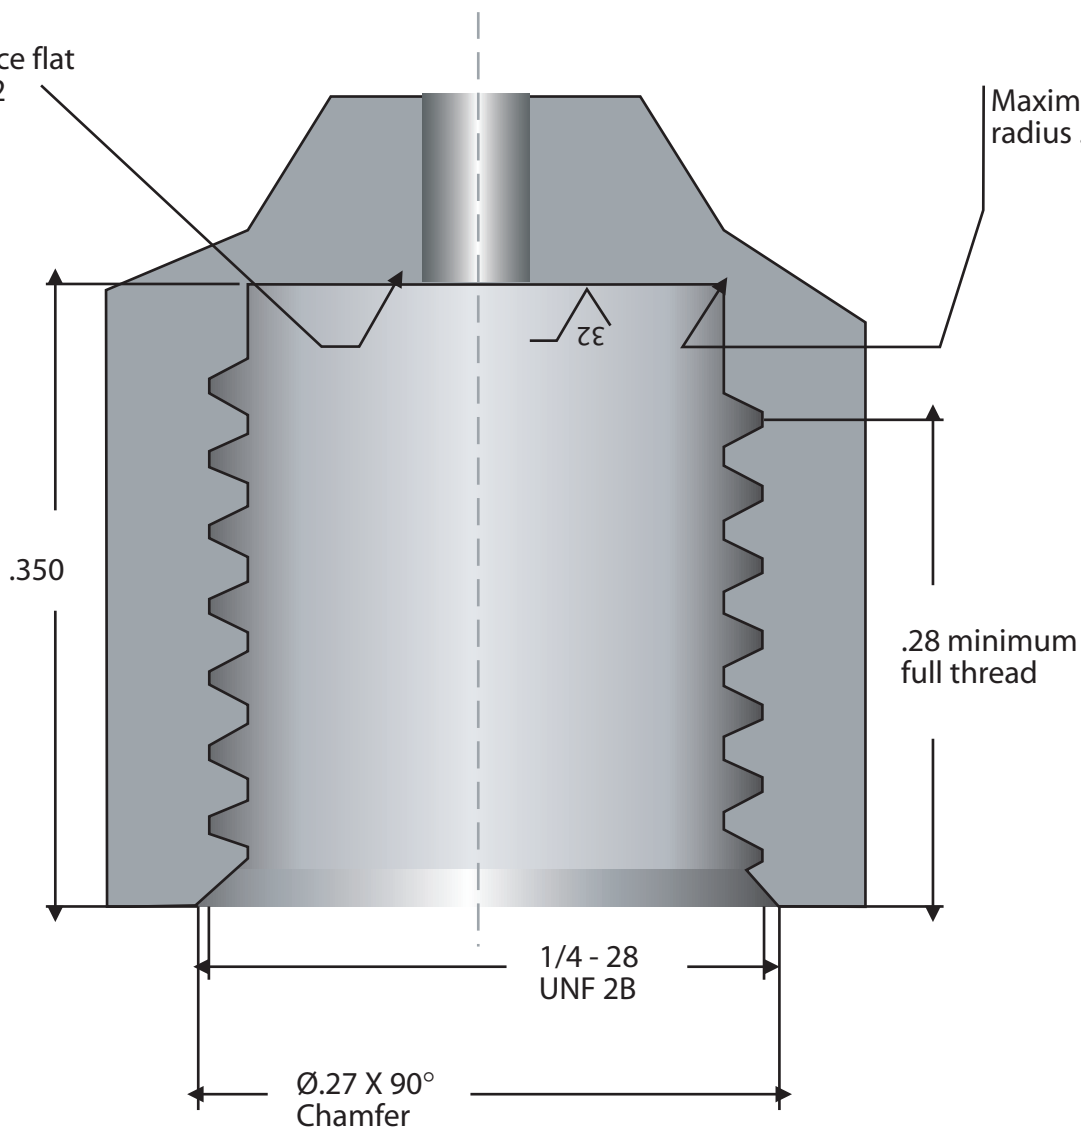

The dimensions shown on this drawing are subject to change without notice.