

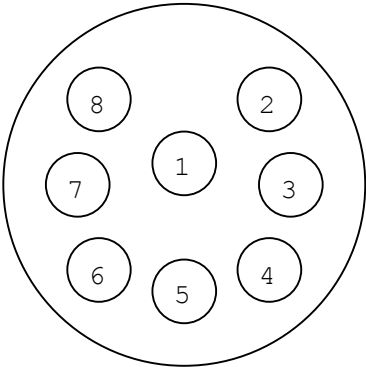


Wave Glider Rudder Module

ECO Sensor

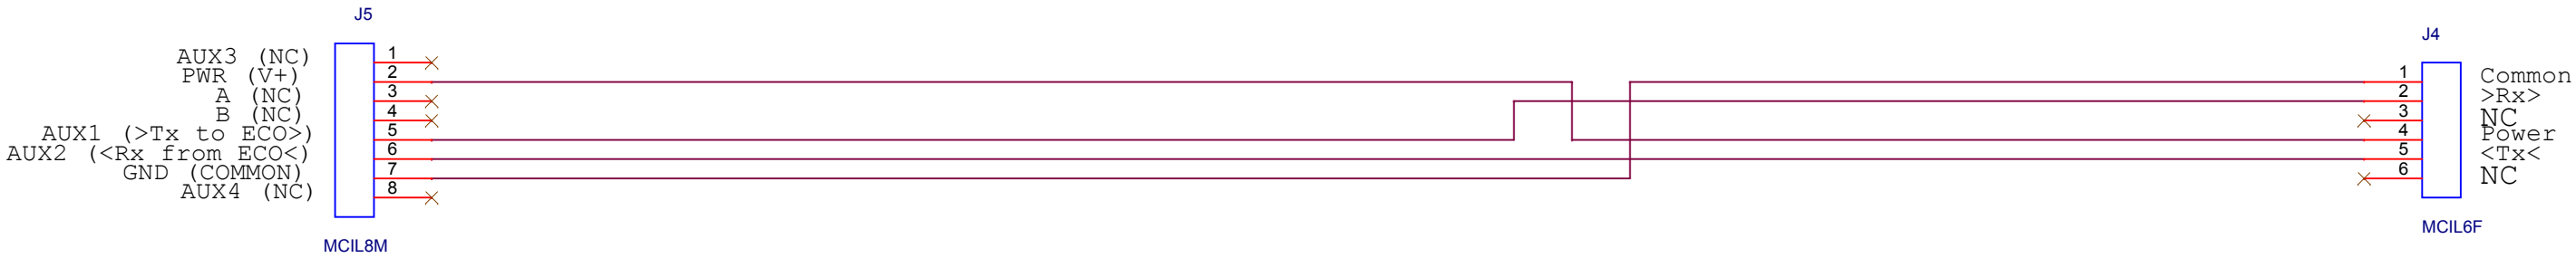

MCIL8M W/MCDLSF

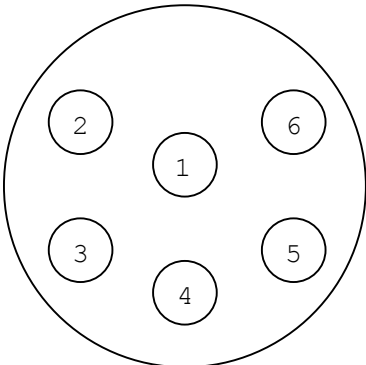

MCIL6F W/MCDLSF

Cable to be stock 18AWG - 4C 2m long.
Please include locking sleeves.

Title		
Wave Glider Fluorometer Cable		
Size B	Document Number 10020968	Rev Init
Date:	Thursday, March 14, 2013	Sheet 1 of 1