


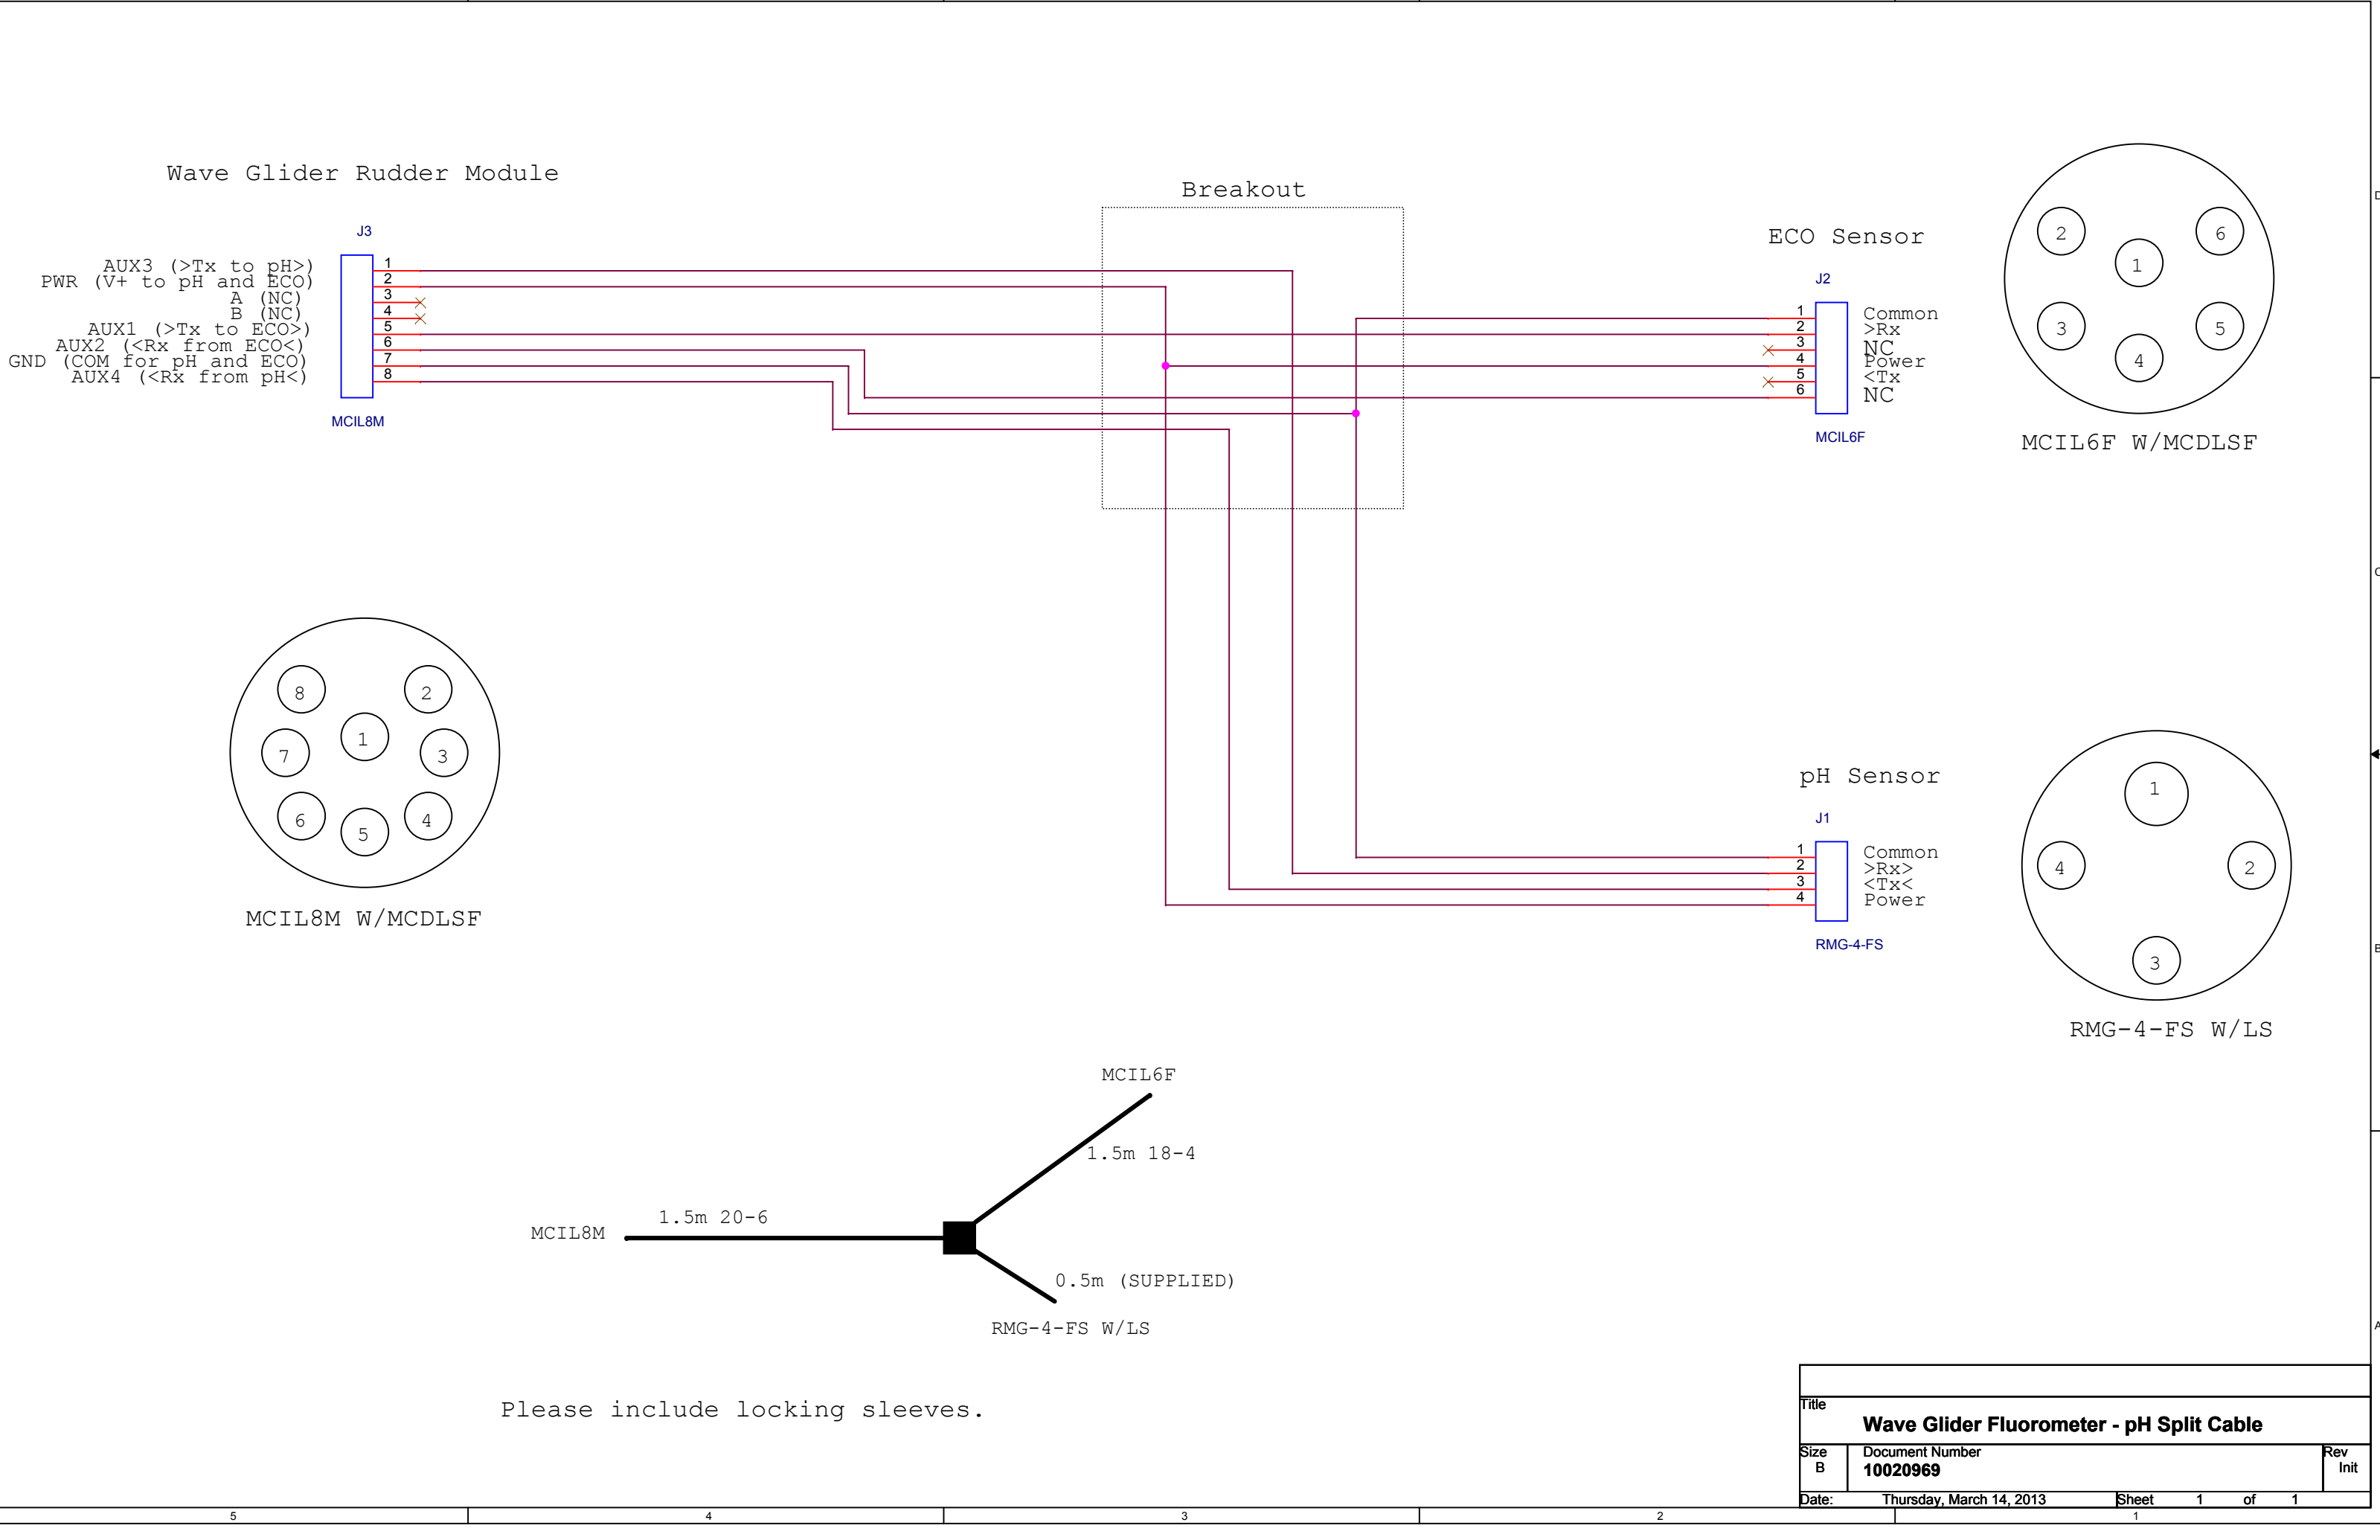

Please include locking sleeves.

Title		
Wave Glider Fluorometer - pH Split Cable		
Size B	Document Number 10020969	Rev Init
Date:	Thursday, March 14, 2013	Sheet 1 of 1