


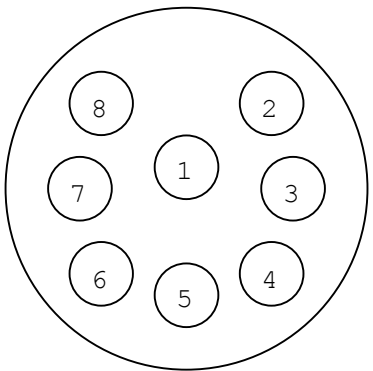
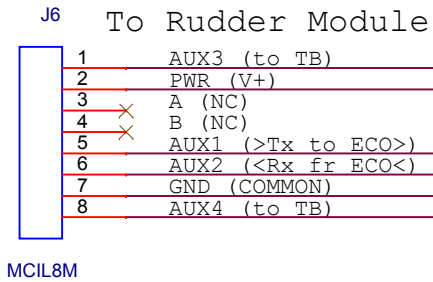
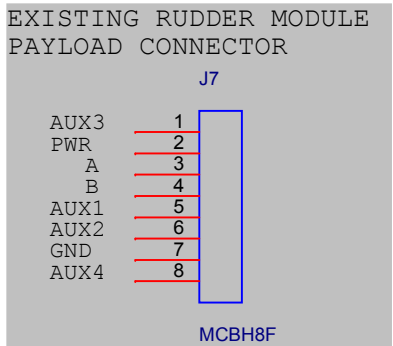
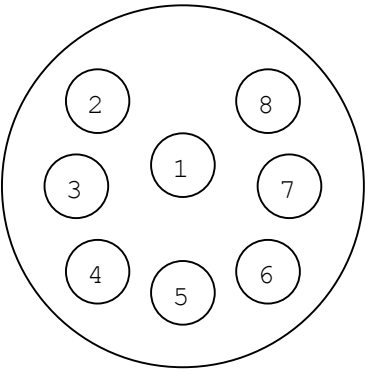


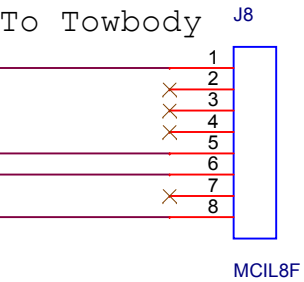


MCIL8M W/MCDLSF

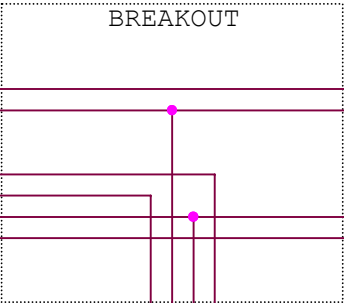


MCIL8F W/MCDLSM

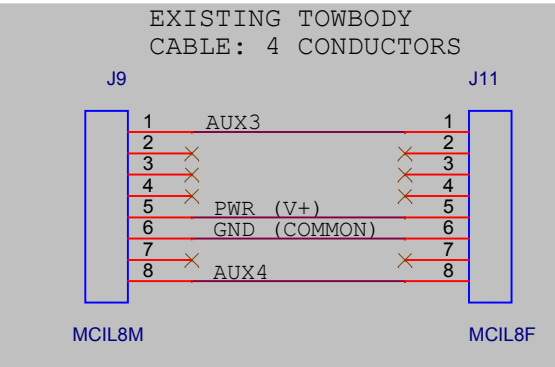

To ECO-BB2F

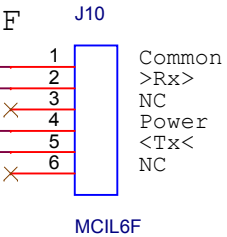


ECO-BB2F

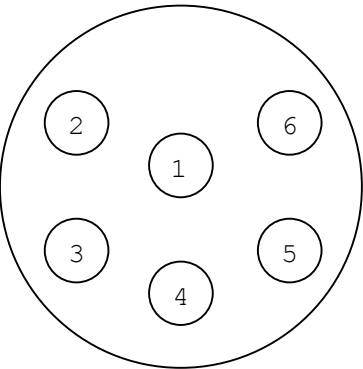

MCIL6F W/MCDLSF

CABLE CONFIGURATION

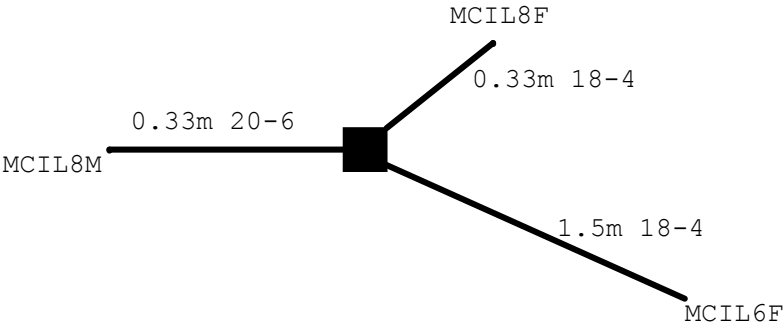

NOTES:

PLEASE INCLUDE LOCKING SLEEVES (2-F, 1-M)

CABLE IS STOCK 18-4 AND 20-6 CABLE. LENGTHS ARE SHOWN IN CONFIGURATION BOX

DISREGARD GREYED BOXES DURING CABLE MANUFACTURE

Title		
Wave Glider Towbody-ECO Split Cable		
Size B	Document Number 10020970	Rev Init
Date: Friday, March 15, 2013	Sheet 1 of 1	1