

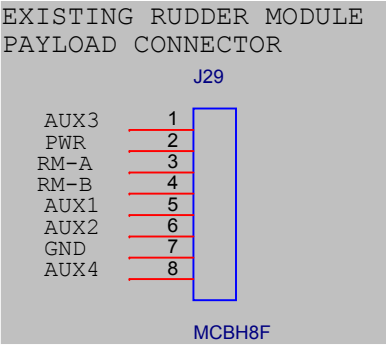


Cable to connect MBARI Sub Housing directly to rudder module 8-circuit bulkhead.


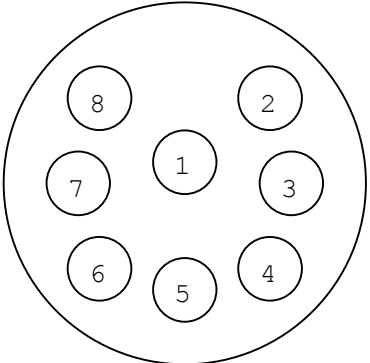


To Rudder Module

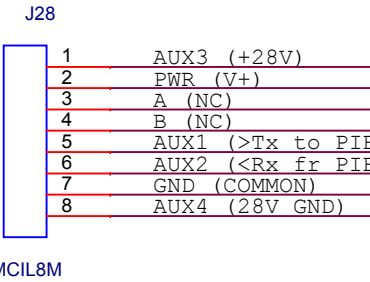

MCIL8M

To MBARI Sub Housing

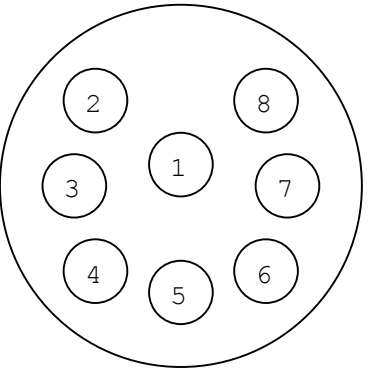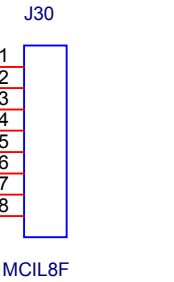

MCIL8F w/MCDLSF

Cable to be standard 8C x 20AWG.
Cable to be 36 inches long.
Female locking sleeve on MCIL8F only.

Title		
Rudder Module to Sub Housing Cable		
Size B	Document Number	Rev
	10021010	Init
Date:	Tuesday, May 28, 2013	Sheet 1 of 1