


Cable to connect WET Labs ECO sensor to MBARI Sub Housing.

To Sub Housing Bulkhead

To ECO Sensor

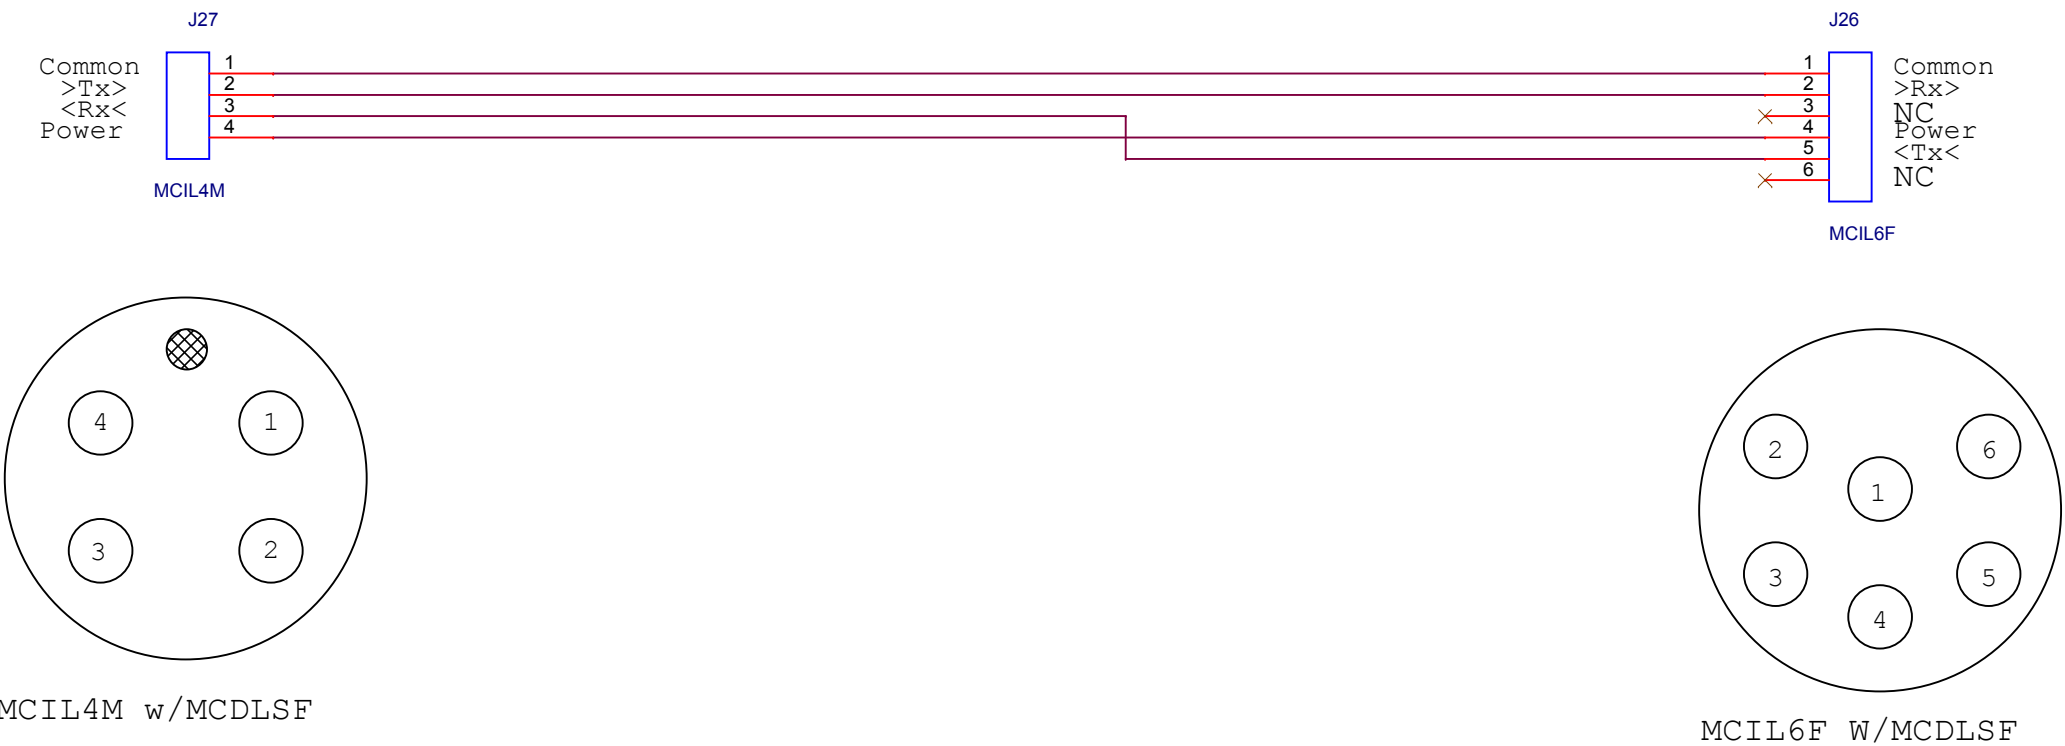

Cable to be standard 5C x 20AWG. (Smaller diameter)
Cable to be 36 inches long.
Female locking sleeve on both ends.

Title		
Sub Housing to ECO Sensor Cable		
Size B	Document Number 10021011	Rev Init
Date:	Tuesday, May 28, 2013	Sheet 1 of 1