


Cable to connect Freewave Radio and Payload2 Aux lines spare connector on Payload1.

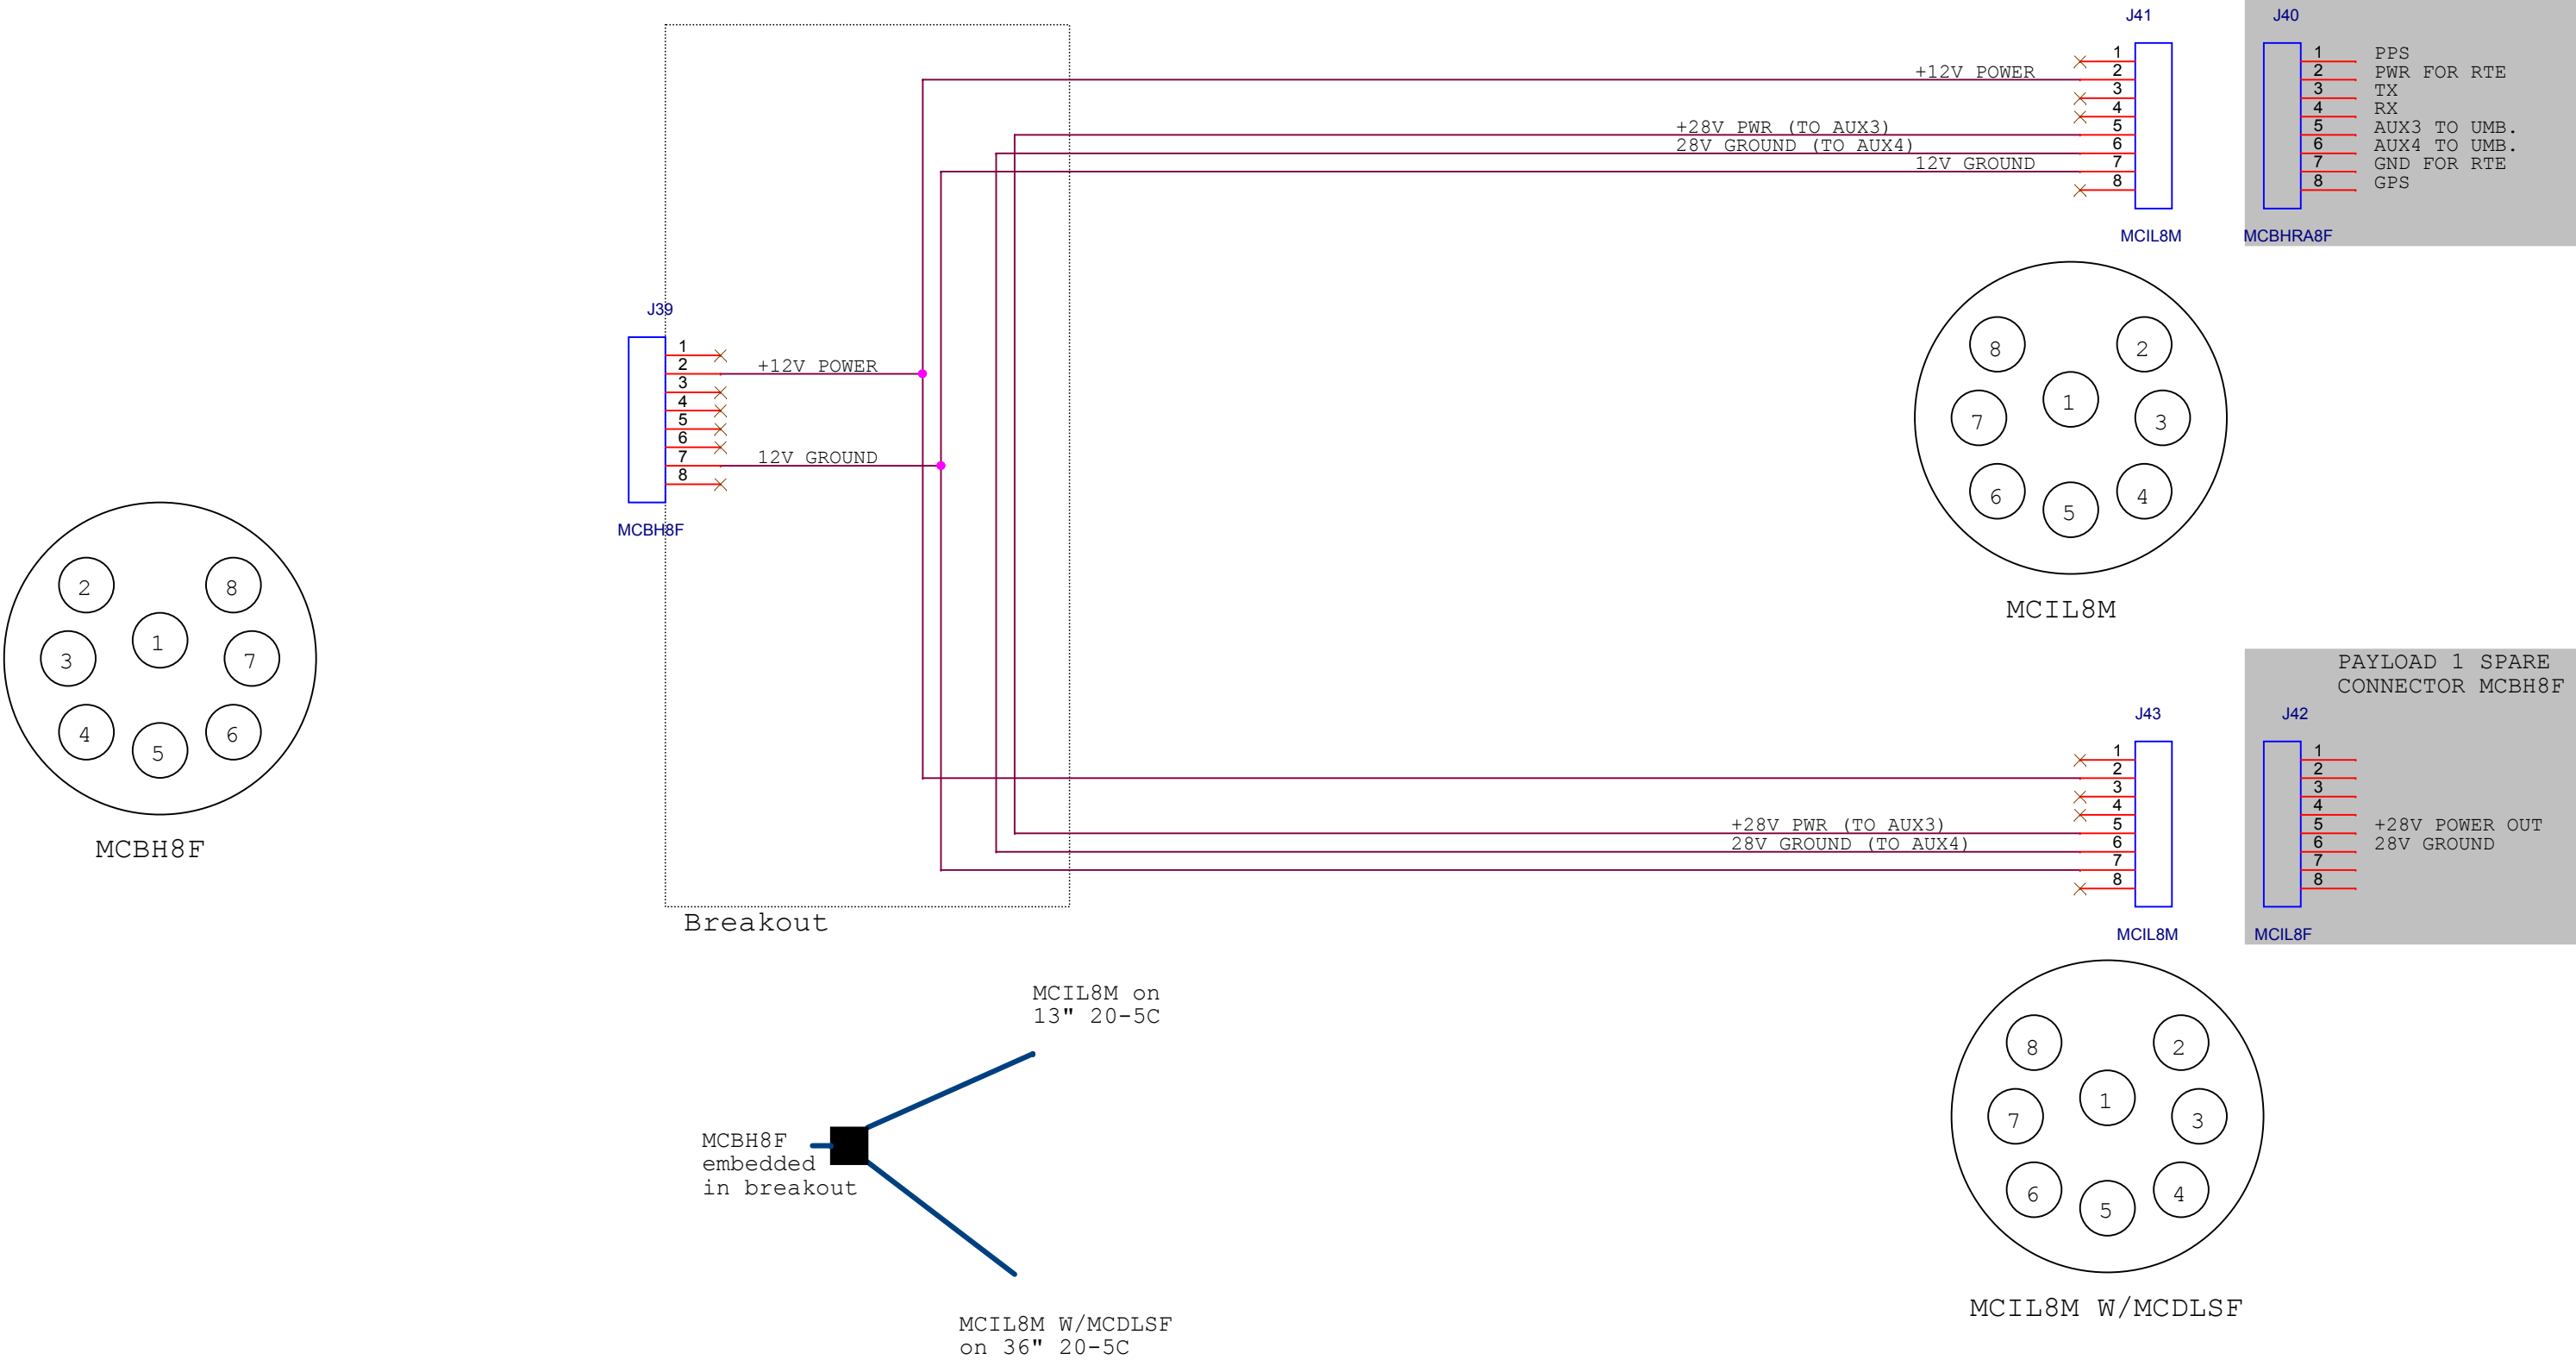

NOTES:
Please include one locking sleeve where noted.
20-5C cable specified to reduce overall diameter.

Rev A-29May2013-PC: Changed IL connector to molded/embedded BH.
Added power wires to Payload 1 spare

Title		
Payload2 Aux and RTE Split Cable		
Size B	Document Number	Rev A
	10021013	
Date:	Wednesday, May 29, 2013	Sheet 1 of 1