
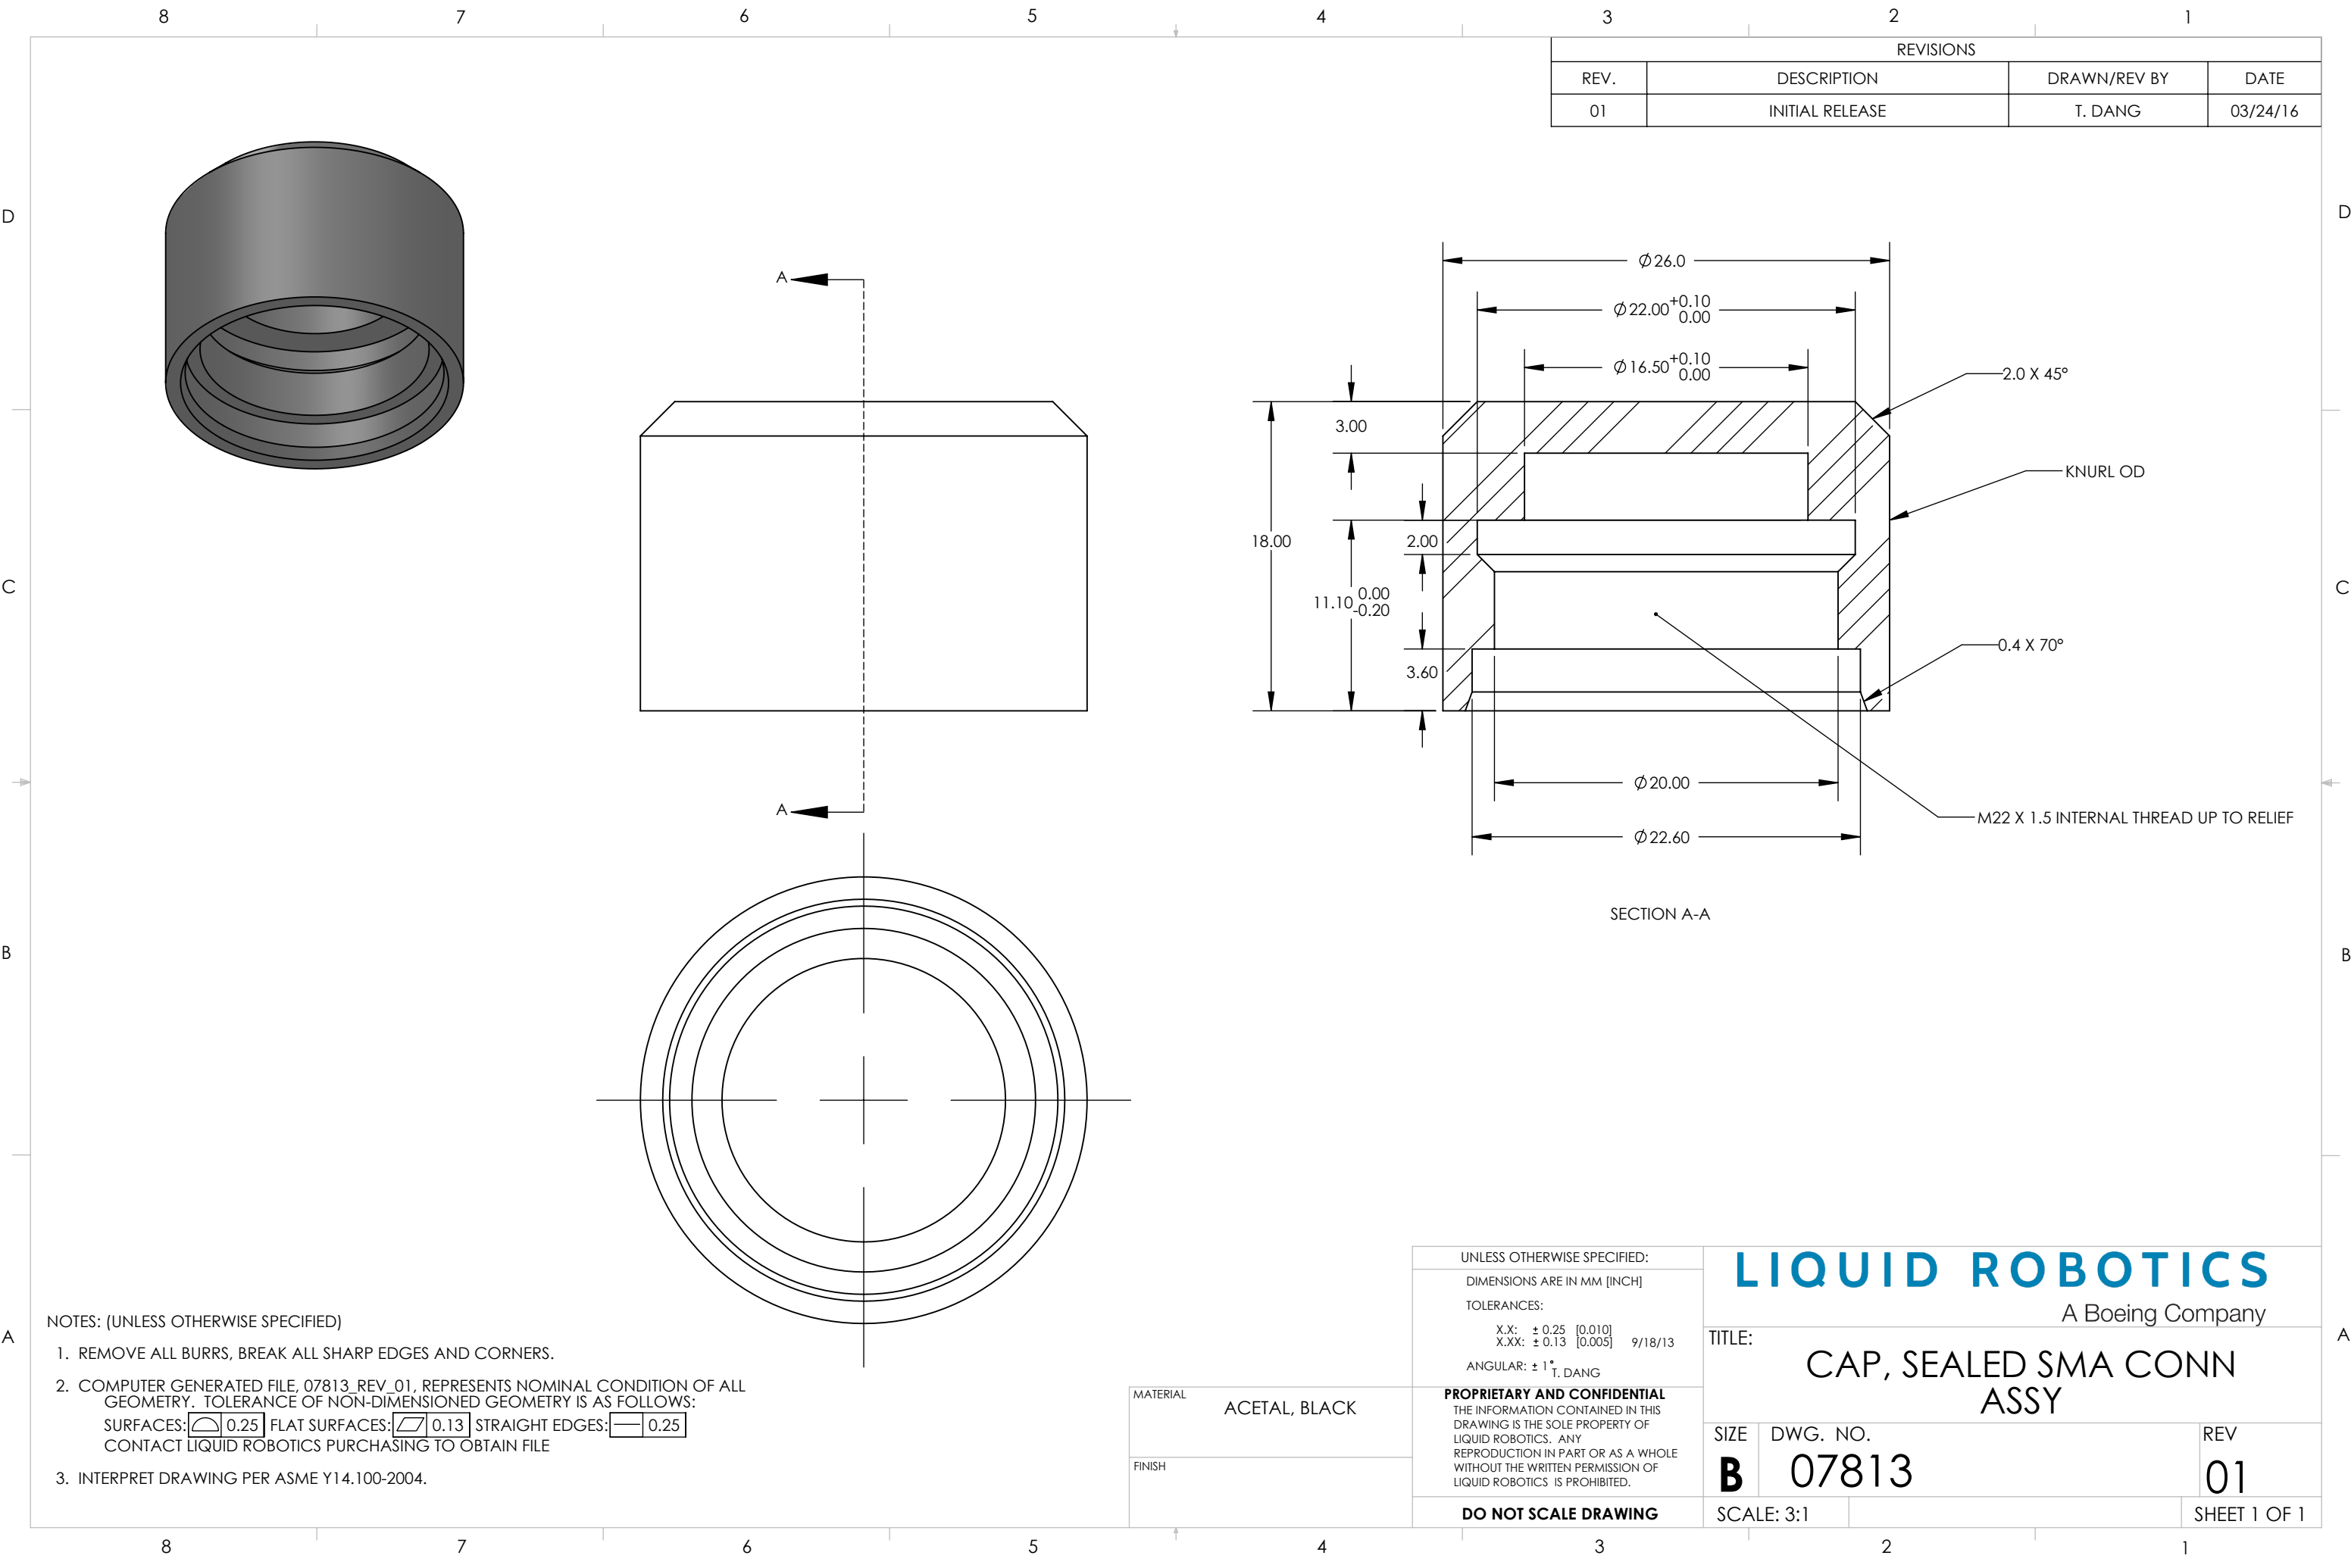


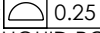

REVISIONS			
REV.	DESCRIPTION	DRAWN/REV BY	DATE
01	INITIAL RELEASE	T. DANG	03/24/16

NOTES: (UNLESS OTHERWISE SPECIFIED)

1. REMOVE ALL BURRS, BREAK ALL SHARP EDGES AND CORNERS.

2. COMPUTER GENERATED FILE, 07813_REV_01, REPRESENTS NOMINAL CONDITION OF ALL GEOMETRY. TOLERANCE OF NON-DIMENSIONED GEOMETRY IS AS FOLLOWS:
SURFACES:  0.25 FLAT SURFACES:  0.13 STRAIGHT EDGES:  0.25
CONTACT LIQUID ROBOTICS PURCHASING TO OBTAIN FILE

3. INTERPRET DRAWING PER ASME Y14.100-2004.

MATERIAL	ACETAL, BLACK
FINISH	

UNLESS OTHERWISE SPECIFIED:	
DIMENSIONS ARE IN MM [INCH]	
TOLERANCES:	
X.X: ± 0.25 [0.010]	9/18/13
X.XX: ± 0.13 [0.005]	
ANGULAR: $\pm 1^\circ$ T. DANG	
PROPRIETARY AND CONFIDENTIAL	
THE INFORMATION CONTAINED IN THIS DRAWING IS THE SOLE PROPERTY OF LIQUID ROBOTICS. ANY REPRODUCTION IN PART OR AS A WHOLE WITHOUT THE WRITTEN PERMISSION OF LIQUID ROBOTICS IS PROHIBITED.	
DO NOT SCALE DRAWING	

LIQUID ROBOTICS A Boeing Company			
TITLE: CAP, SEALED SMA CONN ASSY			
SIZE	DWG. NO.	REV	
B	07813	01	
SCALE: 3:1			SHEET 1 OF 1