


NOTES: (UNLESS OTHERWISE SPECIFIED)

- 1 BOND 2X WEIGHT (ITEM 23) TO 2X WING (ITEM 21) USING 3M DP460 EPOXY OR EQUIVALENT.
- 2 TAIL VERSION CAN VARY BASED UPON END CUSTOMER REQUIRMENTS.

REVISIONS			
REV.	DESCRIPTION	REV BY	DATE
A	RELEASE TO PRODUCTION	STEVEN A.	6/16/14
B	REMOVED ELECTRONICS ITEMS FROM DRAWING. RESEQUENCED ITEM NUMBERS	JOV	9/18/14

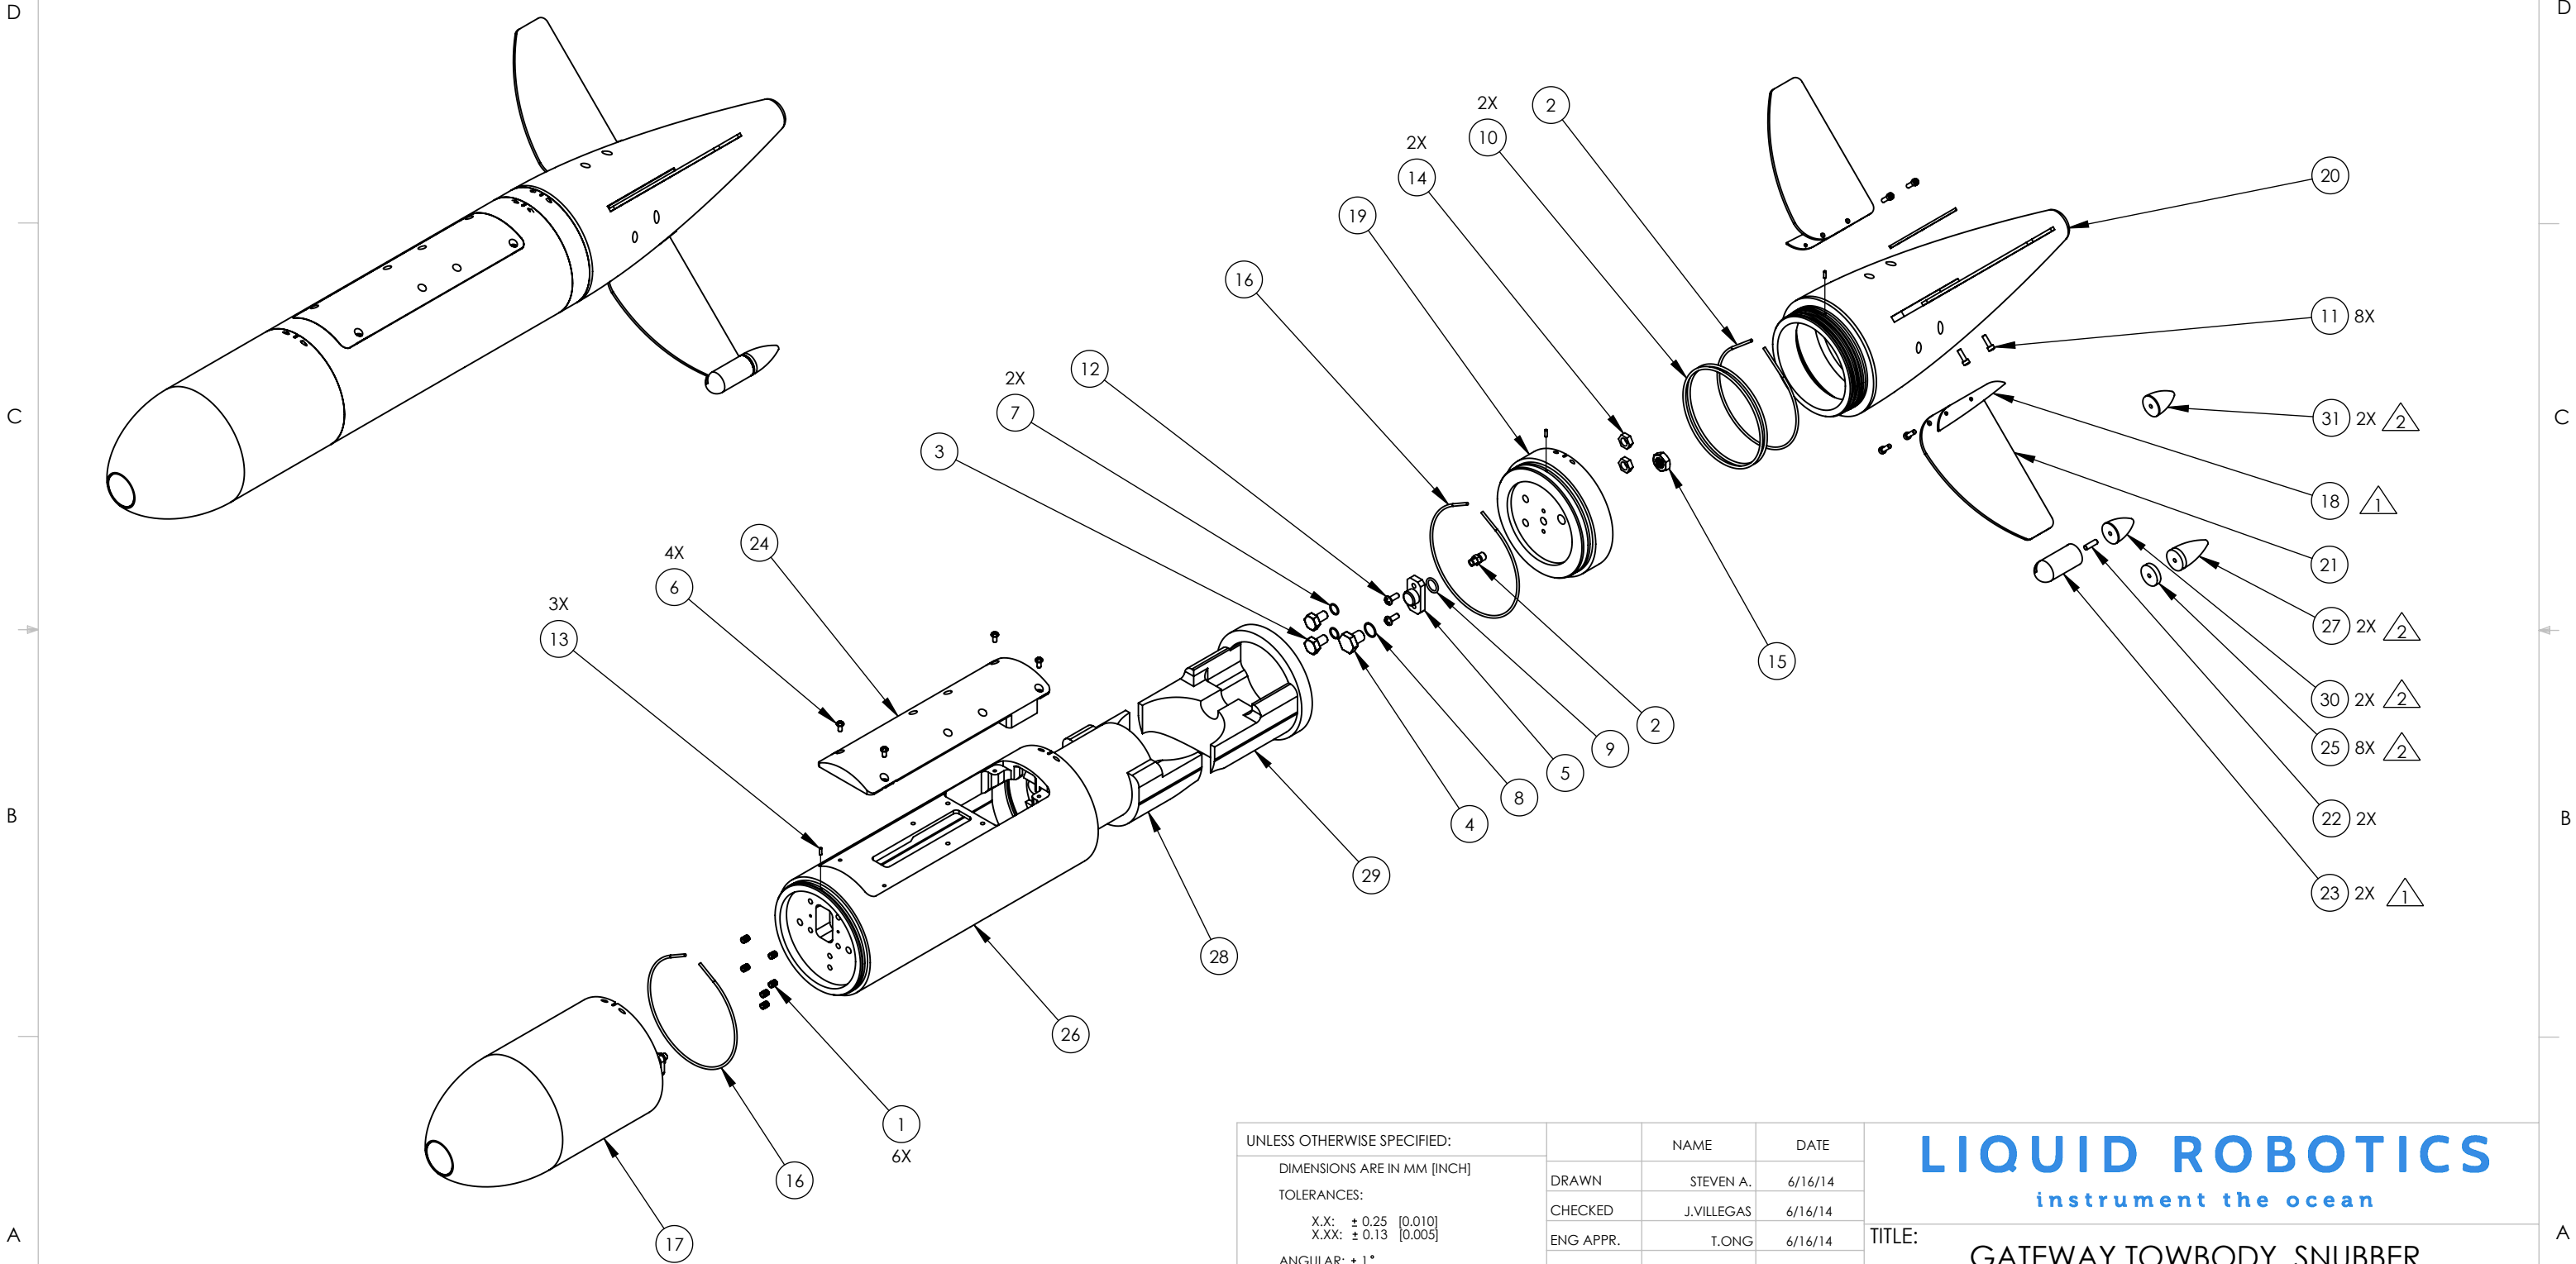

LIQUID ROBOTICS
instrument the ocean

TITLE: GATEWAY TOWBODY, SNUBBER, EMPTY, ASSEMBLY

SIZE DWG. NO. REV
B 06112 **B**

SCALE: 1:8 STATUS: RELEASED SHEET 1 OF 1