


REVISIONS				
REV.	ECO.	DESCRIPTION	REV BY	DATE
A		DESIGN RELEASED	S.SAYAVONG	10/20/2016

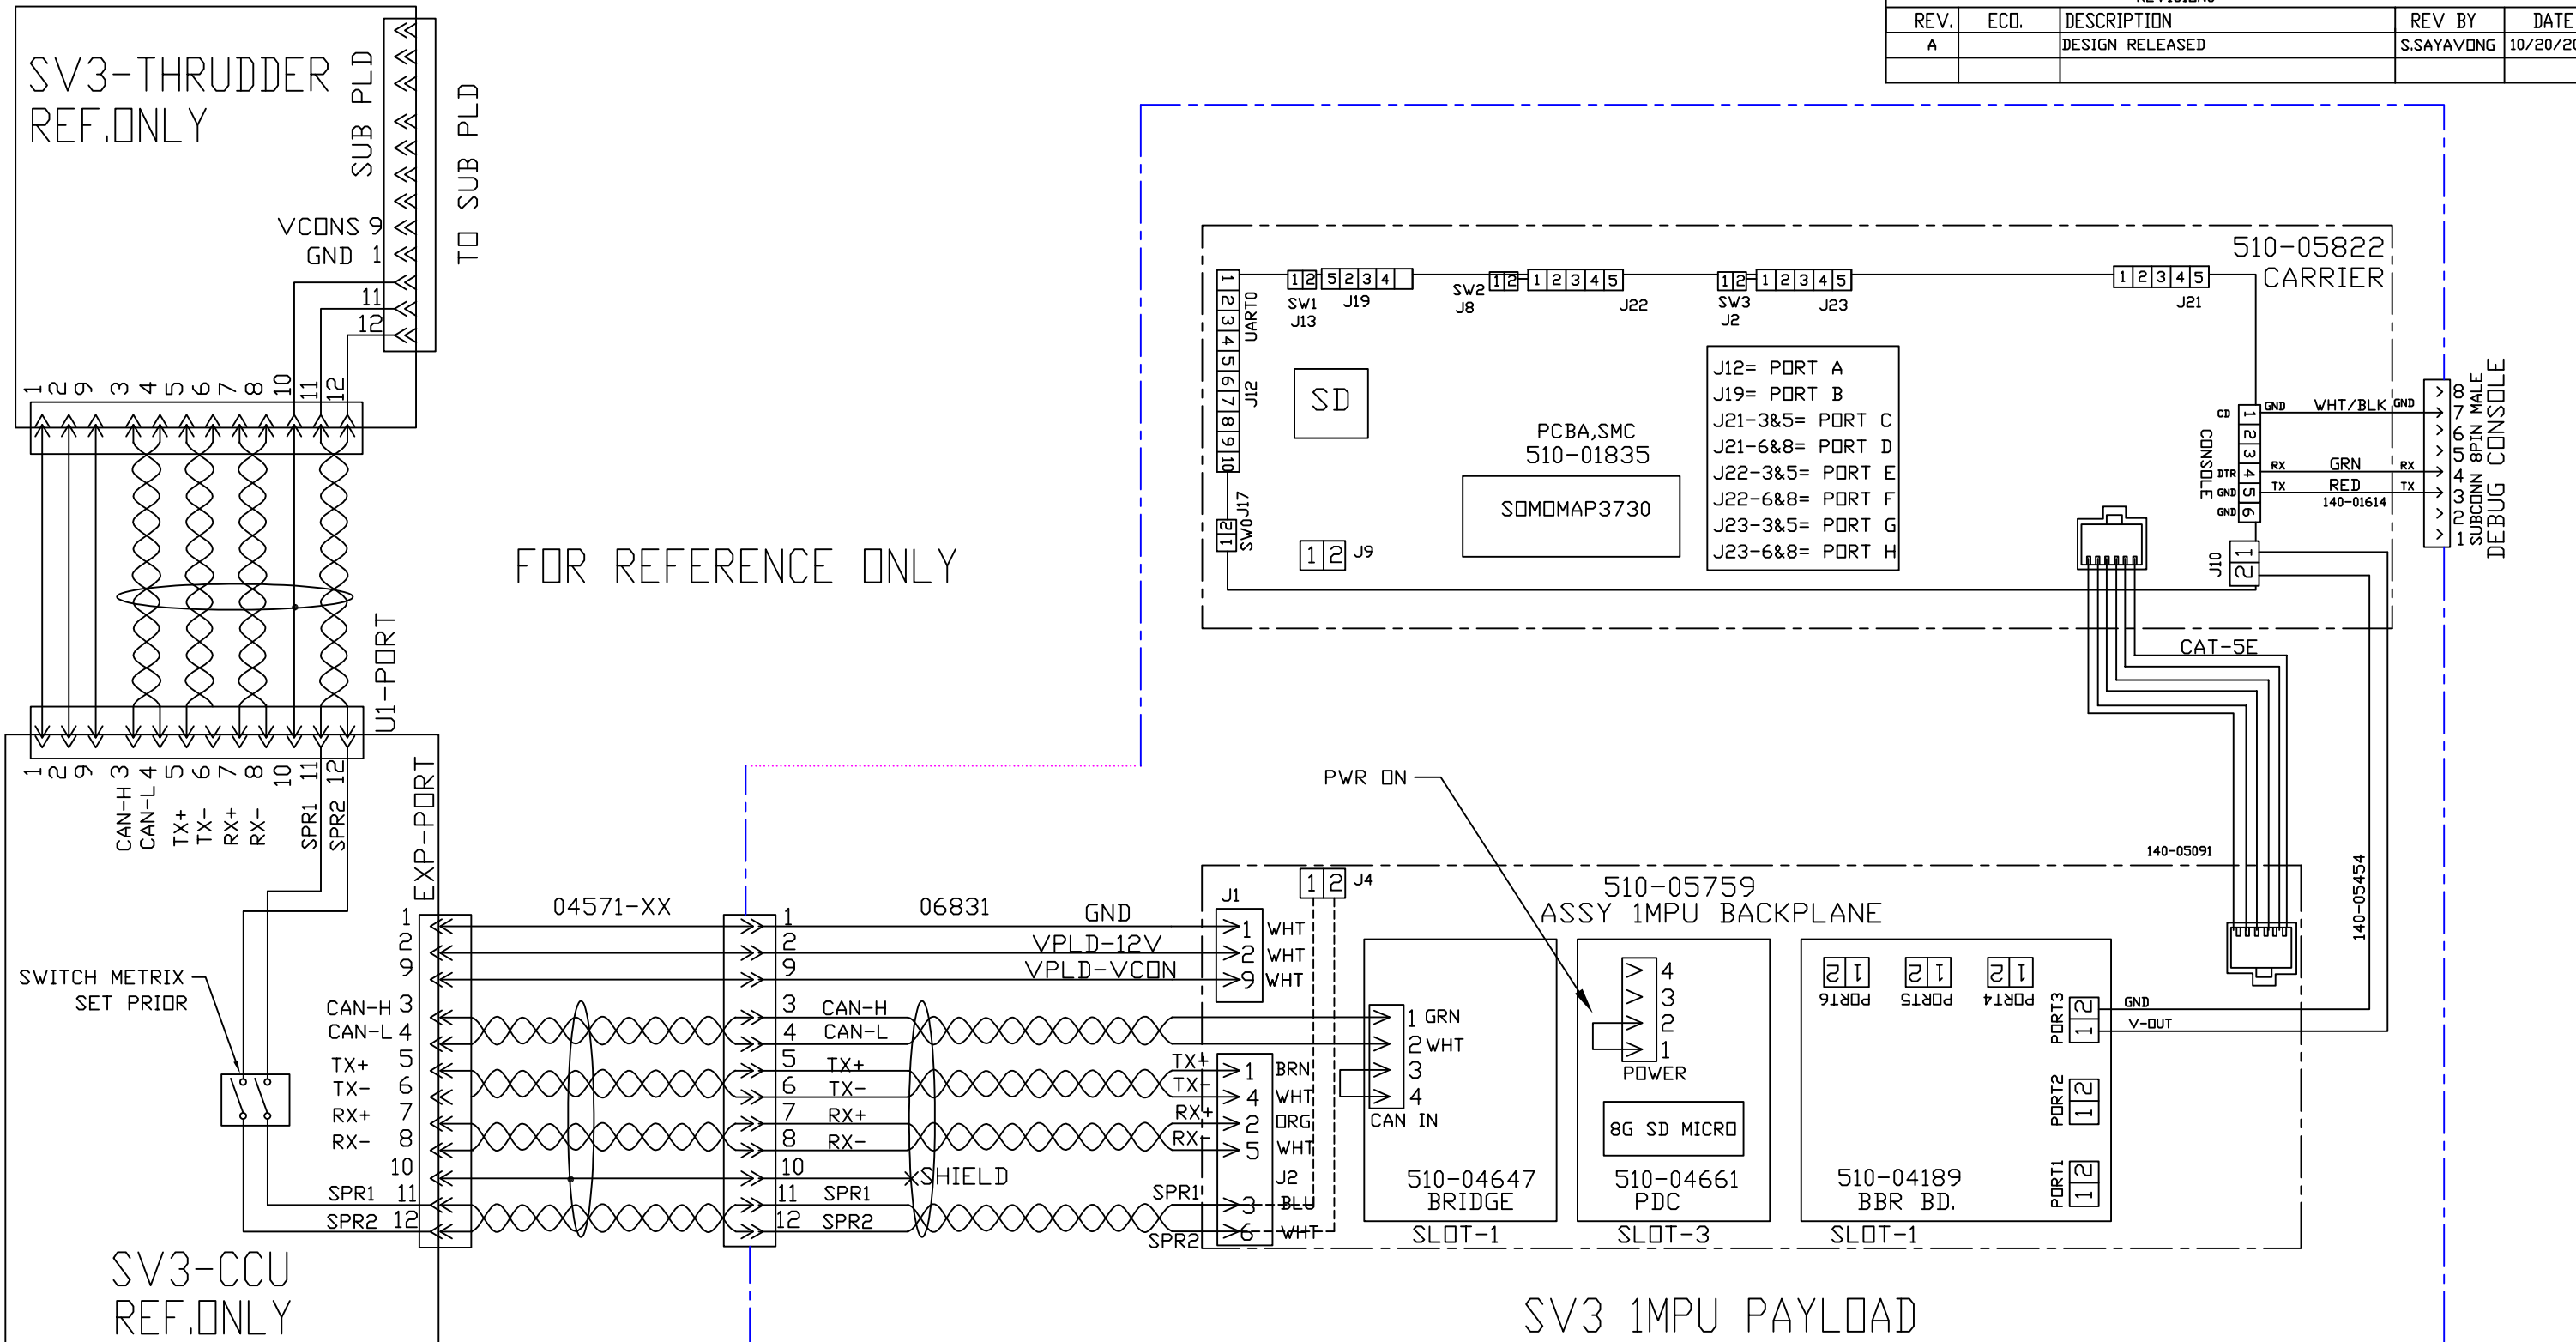

NOTE:

1) UNLESS OTHERWISE SPECIFIED.

2) OPTIONS ARE INSTALLED ON THE VEHICLE WHEN STATE ON S/D.

3) SEE SHEET 2 FOR OTHER SENSORS OPTIONS.

LIQUID ROBOTICS

instrument the ocean

TITLE:

WIRE DIAGRAM, SV3 1MPU PAYLOAD INTERGRATOR

SIZE

DWG. NO.

REV

SCALE: NONE

STATUS: RELEASED

SHEET 1 OF 1

NAME

DATE

DRAWN

S.SAYAVONG

10/03/16

CHECKED

J.VILLEGAS

10/03/16

ENG APPR.

S.SAYAVONG

10/03/16

MFG APPR

T.DANG

3/9/16

PROPRIETARY AND CONFIDENTIAL

THE INFORMATION CONTAINED IN THIS DRAWING IS THE SOLE PROPERTY OF LIQUID ROBOTICS. ANY REPRODUCTION IN PART OR AS A WHOLE WITHOUT THE WRITTEN PERMISSION OF LIQUID ROBOTICS IS PROHIBITED.