


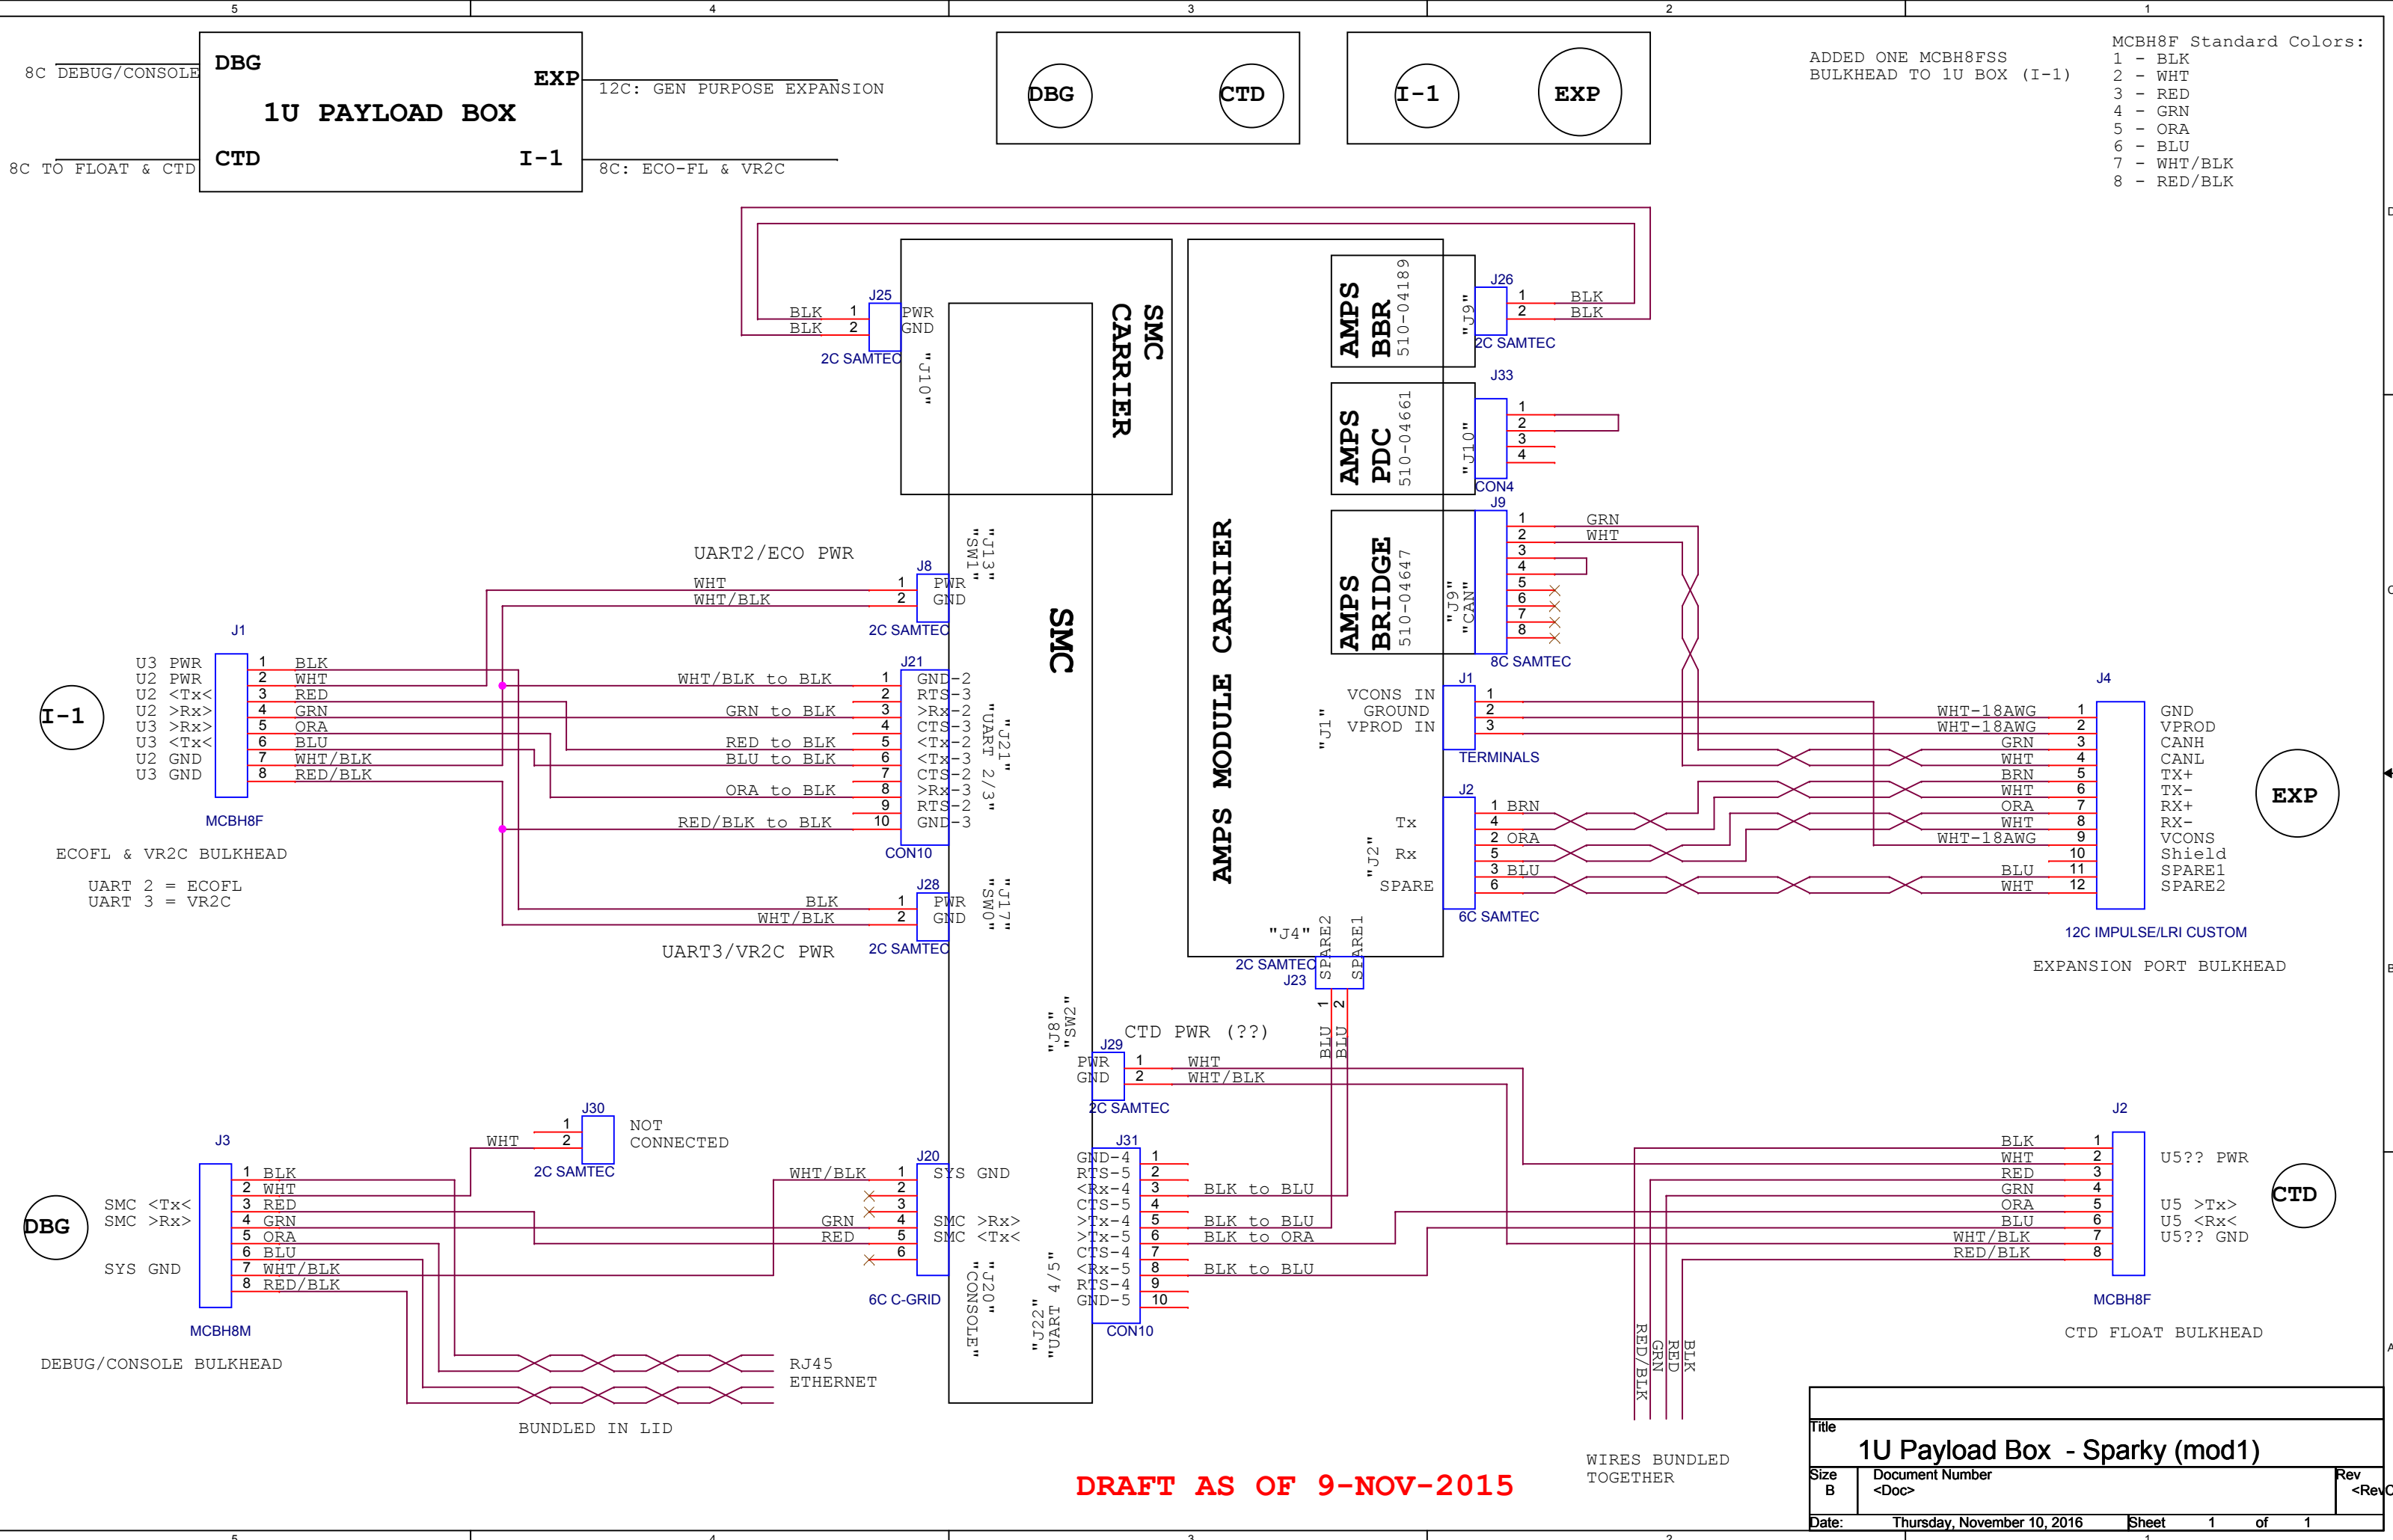

DRAFT AS OF 9-NOV-2015