
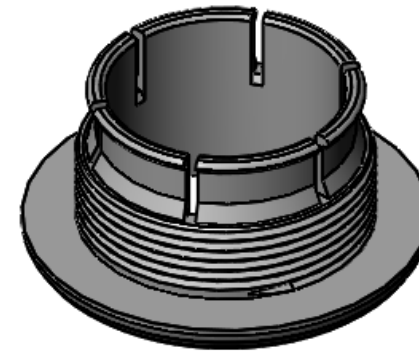
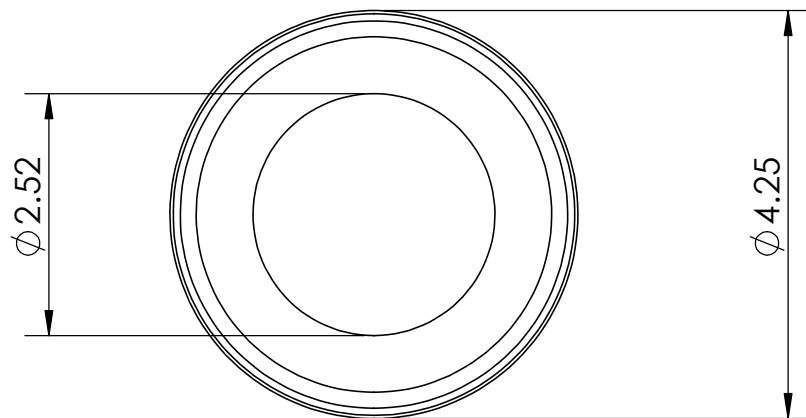
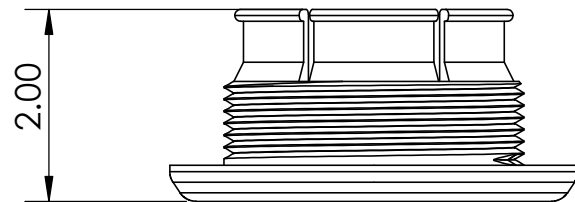


REVISIONS			
REV.	DESCRIPTION	DATE	APPROVED
	INITIAL RELEASE	6/14/19	
	revA	6/14/19	

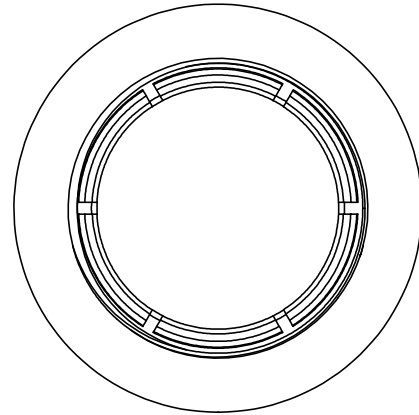

NOTE: 3D PRINT OUT OF BLACK TOUGH, DURABLE, STRONG PLASTIC

BILL OF MATERIALS											
Shop / Q.C.		UNLESS OTHERWISE SPECIFIED TOLERANCES ARE:				APPROVALS		DATE		Monterey Bay Aquarium Research Institute MBARI 7700 Sandholdt RD. Moss Landing, CA 95039 PH: (831) 775-1700 	
Inspector		1 PLACE DIM ±.1/16	2 PLACE DIM ±.02	3 PLACE DIM ±.005	ANGLES ±1°	DRAWN P COENEN	6/14/19				
Shop Foreman		1. DIMENSIONS ARE IN INCHES 2. DIMENSION LIMITS HELD AFTER PLATING. 3. REMOVE BURRS AND SHARP EDGES .015 MAX. 4. MACHINED FILLET RADII .0150-.030. 5. MACHINED DIAMETERS ON A COMMON CENTERLINE CONCENTRIC WITHIN .005 6. PERPENDICULARITY & PARALLELISM OF MACHINED SURFACES .002 PER INCH. MAX .012 INCHES FOR SINGLE SURFACE.				ENGINEER P COENEN	6/14/19				
Engineer						CHECKED					
NEXT ASSY Description		NEXT ASSY Number		PROJECT NO. 370000				WAVE GLIDER ECOPUCK MOUNT			
				PROJECT WAVE GLIDER OPS							
								SIZE B		DWG. NO. -	
										REV.	
Application		DO NOT SCALE DRAWING				WEIGHT		SCALE 1:2 CAD FILE: MECH ENG ON TORNADO SHEET 1 OF 1			