
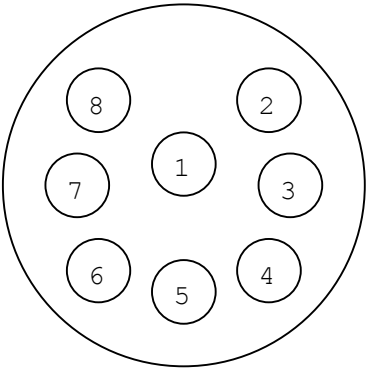



Cable to connect Sea-Bird GPCTD directly to 1U payload box in float forward compartment.

Wave Glider 1U Bulkhead

GPCTD

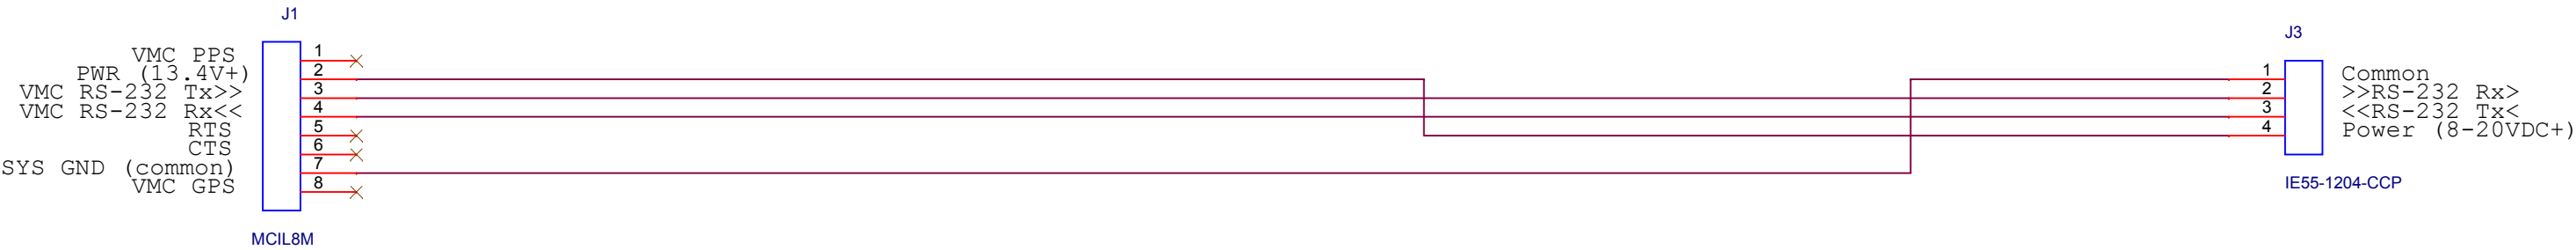

MCIL8M W/MCDLSF

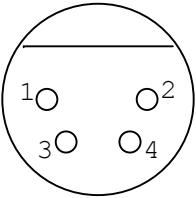

IE55-1204-CCP

Cable to be 2.0m long.  
Please include locking sleeve.

|                            |                         |              |
|----------------------------|-------------------------|--------------|
| Title                      |                         |              |
| GPCTD to SV3 Payload Cable |                         |              |
| Size B                     | Document Number         | Rev Init     |
|                            | 10021108                |              |
| Date:                      | Thursday, June 26, 2014 | Sheet 1 of 1 |