
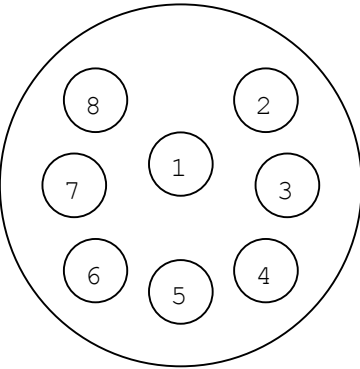



Cable to connect WET Labs ECO sensor directly to 1U payload box in float forward compartment.

Wave Glider 1U Bulkhead

ECO Sensor

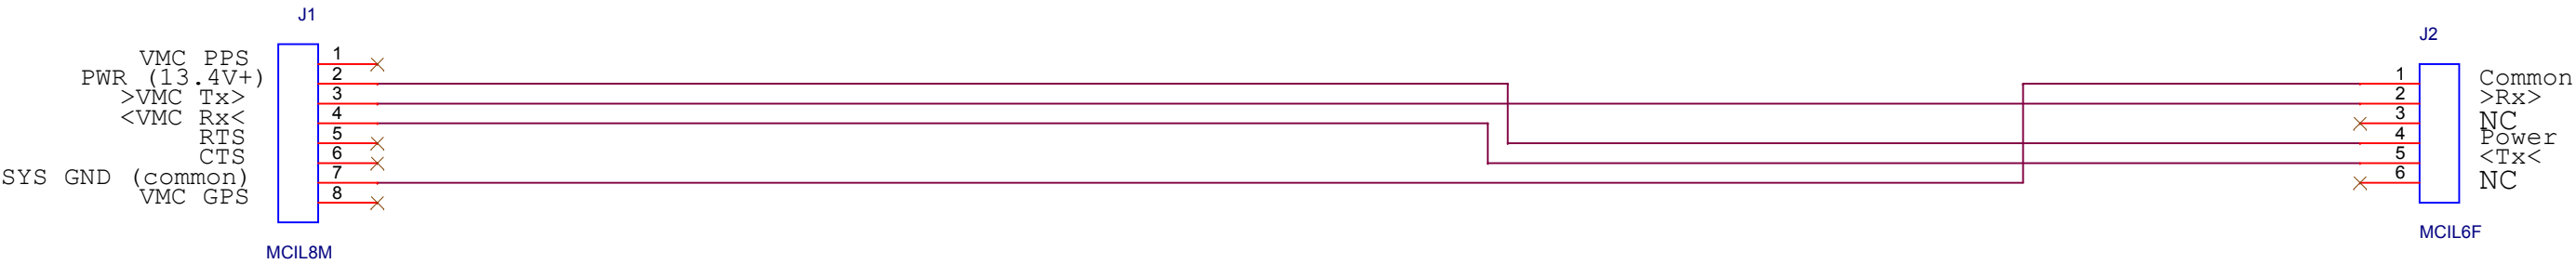

MCIL8M W/MCDLSF

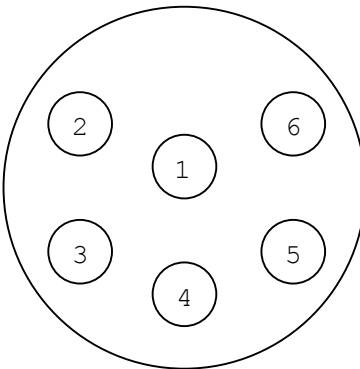

MCIL6F W/MCDLSF

Cable to be stock 4 conductor cable 2.0m long.
Please include locking sleeves.

Title		
ECO Sensor to SV3 Payload Cable		
Size B	Document Number 10021109	Rev Init
Date:	Wednesday, June 25, 2014	Sheet 1 of 1