



Cable to go from Payload Split Cable to SeeStar Camera bulkhead



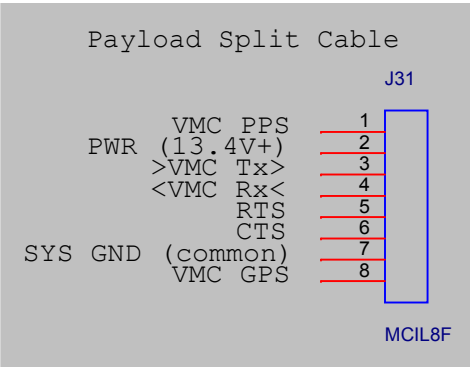


To Payload
Split Cable

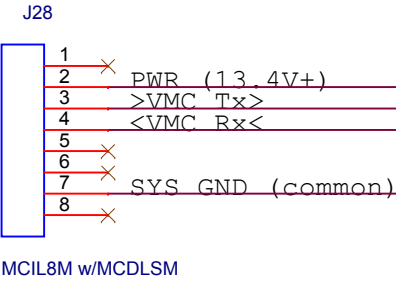


9 inches long

To SeeStar
Camera

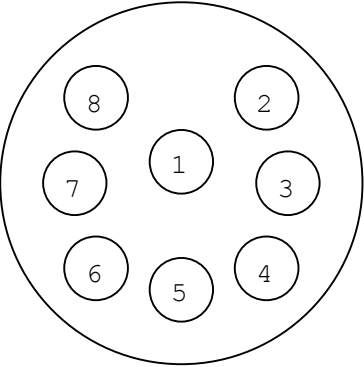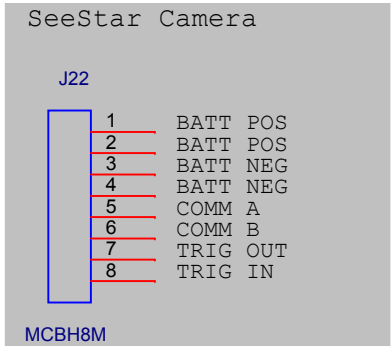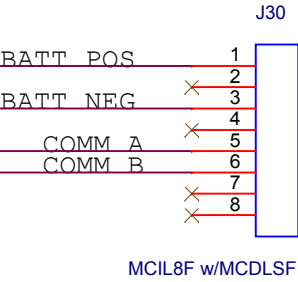

MCIL8M w/MCDLSM

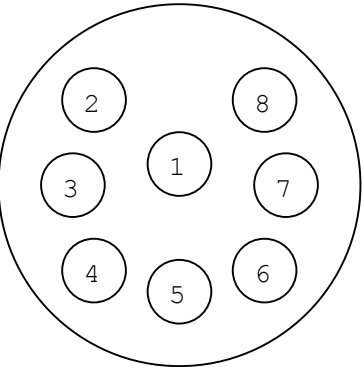

MCIL8F w/MCDLSF

Cable to be approximately 9 inches long.
Cable to be stock 4-conductor 18AWG (or 20AWG?) rubber jacketed cable.

Title		
SeeStar Adapter Cable		
Size B	Document Number	Rev
	10021174	Init
Date:	Friday, March 27, 2015	Sheet 1 of 1