



Cable to connect WET Labs ECO sensor and VR2C to 1U payload box in float forward compartment.

Wave Glider 1U Sensor ECOPuck/VR2C Bulkhead

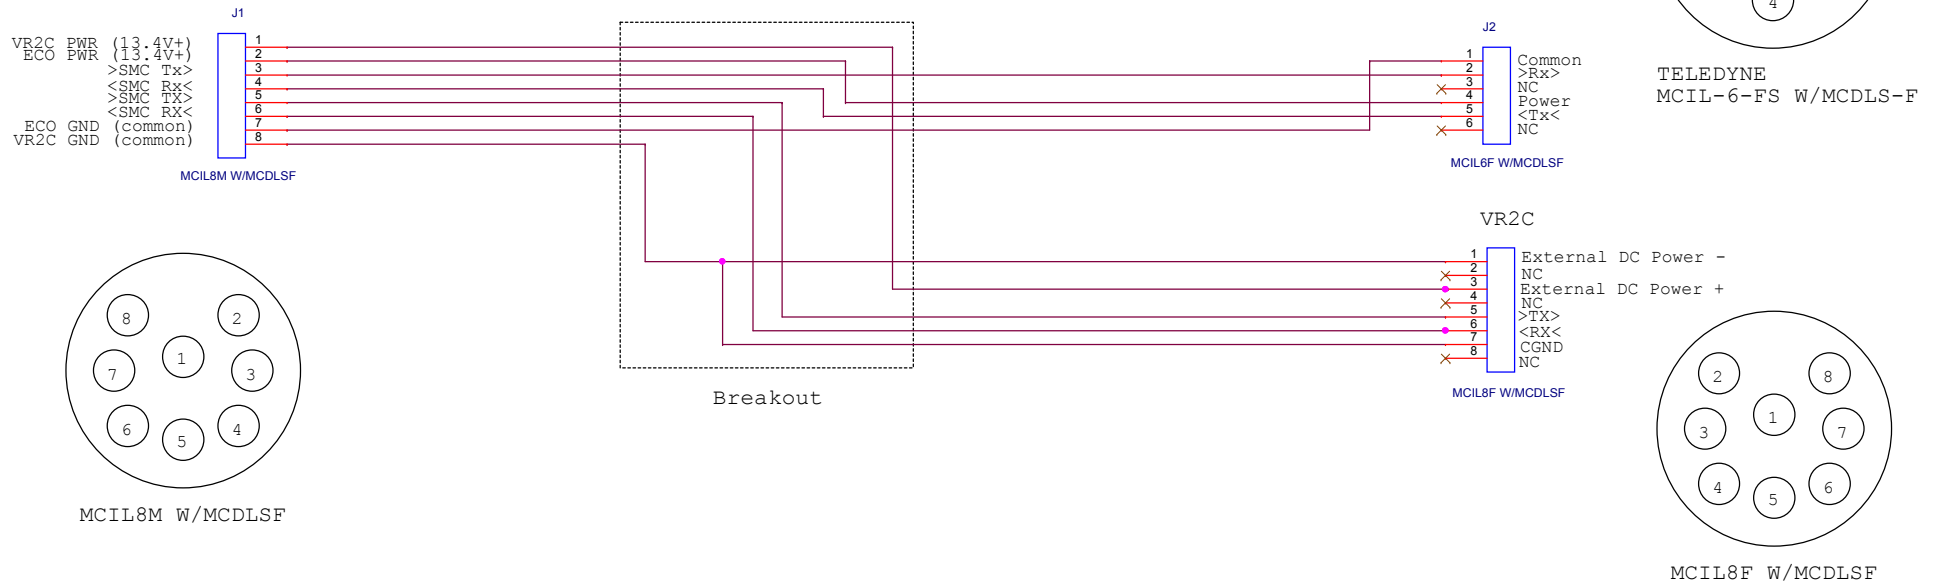

NOTE: PLEASE USE P8C22#-b PU CABLE AND INCLUDE LOCKING SLEEVES

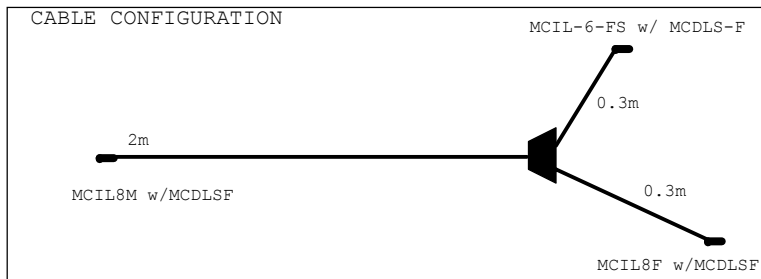

Title			
SV3 1U Sensor Payload Cable Split to EcoPuck and VR2C			
Size	Document Number		Rev
B	?		1
Date:	Thursday, December 13, 2018	Sheet	1 of 1