



# Cable to connect WET Labs ECO sensor and VR2C to 1U payload box in float forward compartment.

Wave Glider 1U Sensor ECOPuck/VR2C Bulkhead

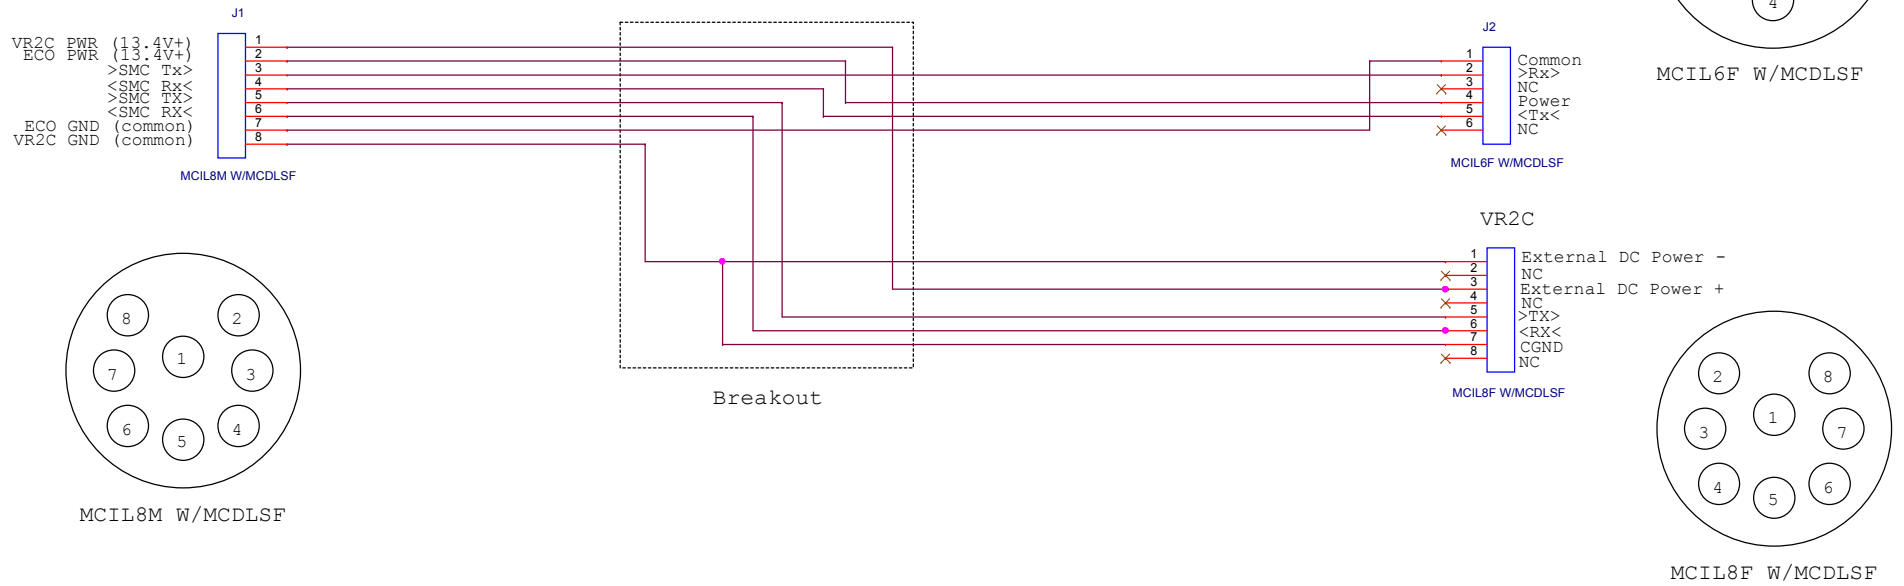

NOTE: PLEASE USE P8C22#-b PU CABLE AND INCLUDE LOCKING SLEEVES

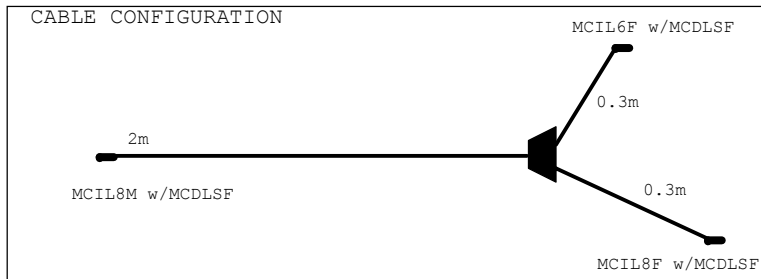

|                                                       |                         |       |        |
|-------------------------------------------------------|-------------------------|-------|--------|
| Title                                                 |                         |       |        |
| SV3 1U Sensor Payload Cable Split to EcoPuck and VR2C |                         |       |        |
| Size                                                  | Document Number         |       | Rev    |
| B                                                     | ?                       |       | Init   |
| Date:                                                 | Wednesday, May 03, 2017 | Sheet | 1 of 1 |