
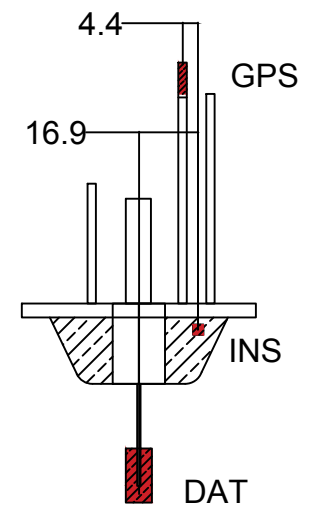


Mechanical Specifications

GPS, INS and DAT Overall Dimensions (cm)

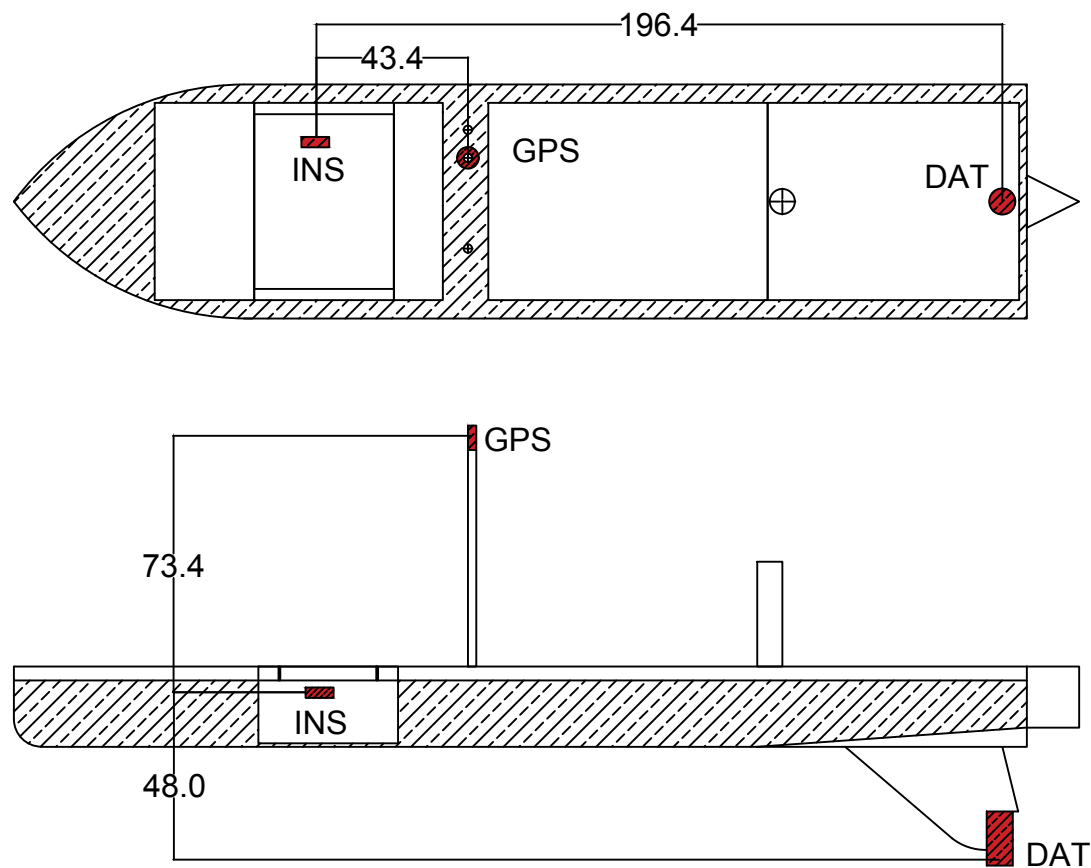

Wave Glider-based Communications Hot Spot. Task ID 1: Improve DAT target location accuracy