

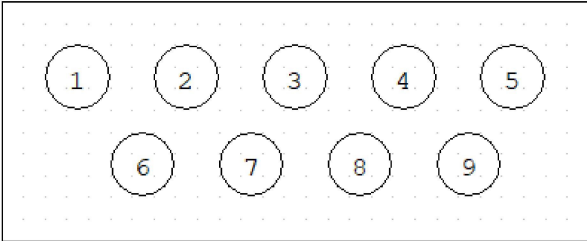


Oceancomms Modem

Wave Glider G-Port

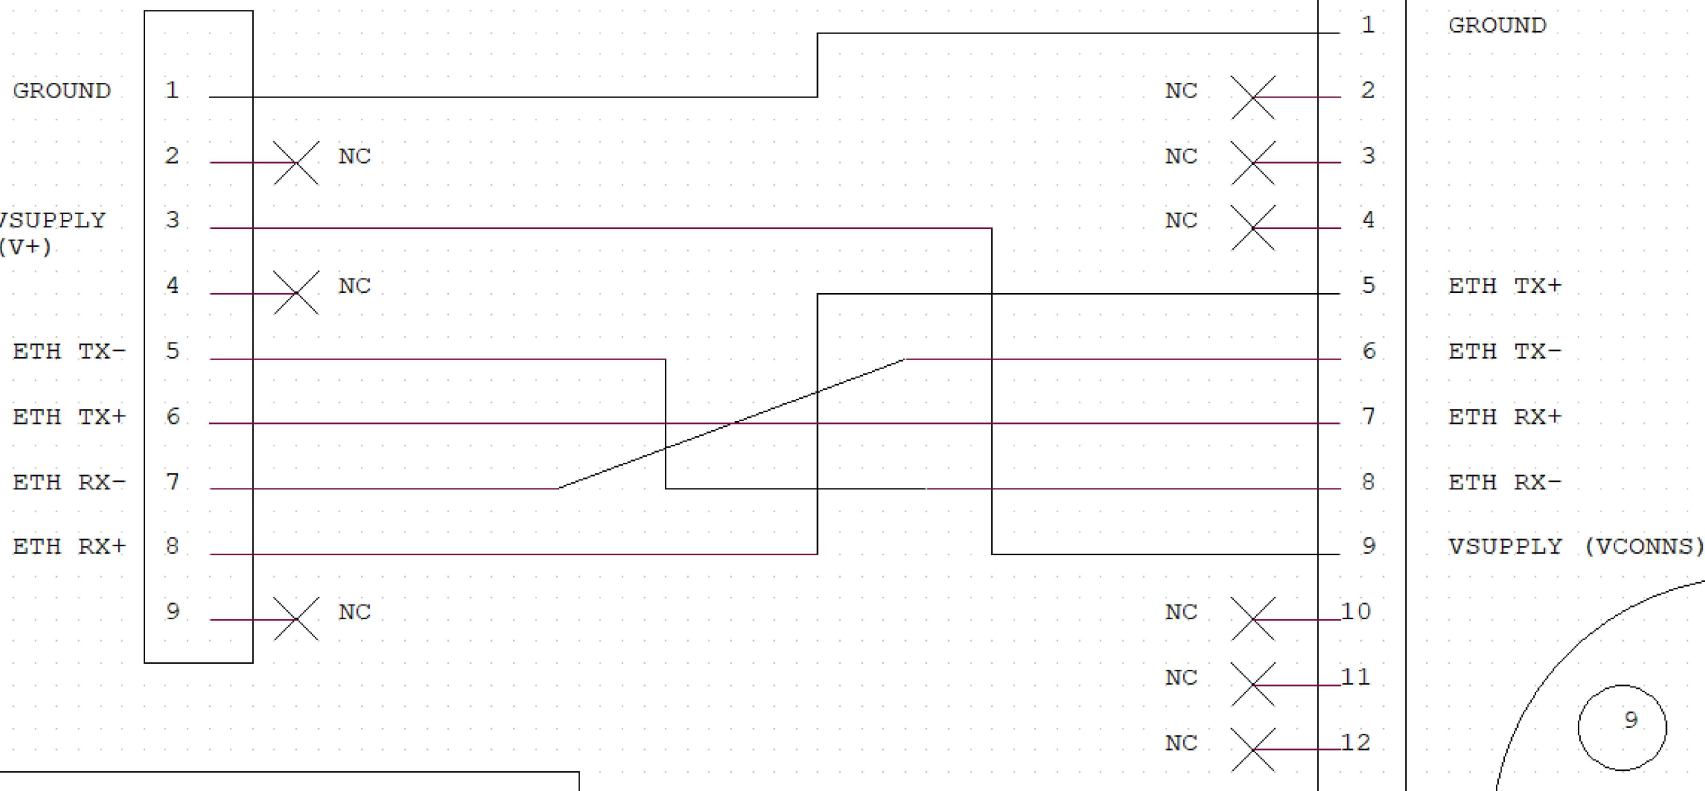

MCLPIL9M - MALE
WITH LPA STRAP

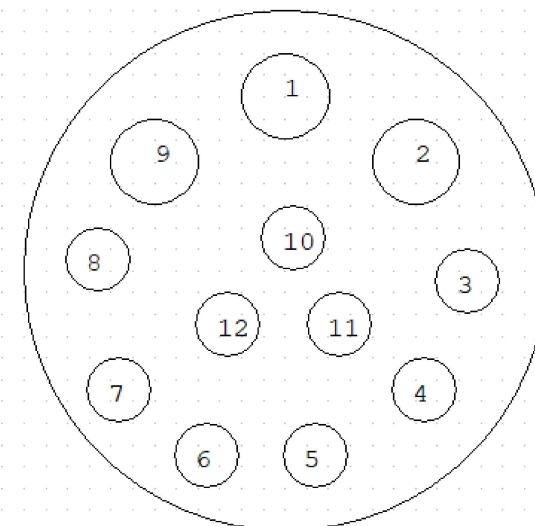

Wave Glider G-Port Male
(Customer Supplied)

Customer supplied Wave Glider G-Port cable. Overall cable length is 26 inches. Mold MCLPIL9M connector directly to customer supplied cable.

Title		
MBARI Oceancomms Modem Glider Mounted		
Size A	Document Number <Doc>	Rev <RevCode>
Date:	Wednesday, January 31, 2024	Sheet 1 of 1