

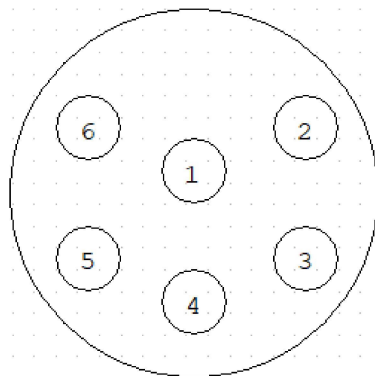


CCU HV PORT

ACOUSTIC MODEM POWER PORT

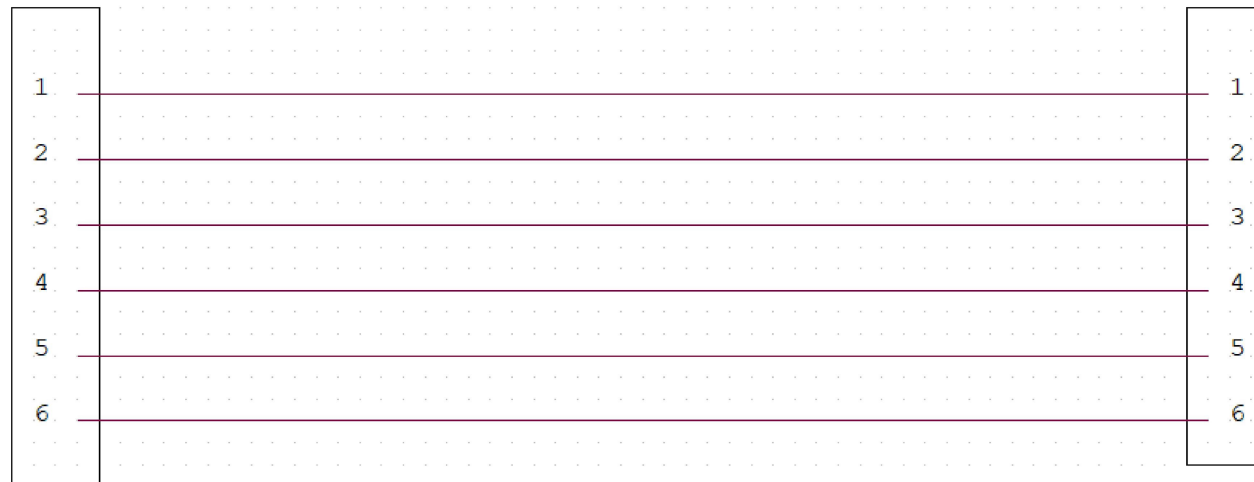

MCIL6M

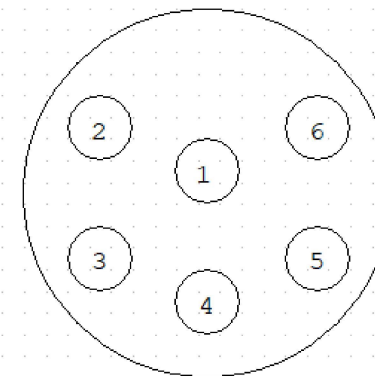

MCIL6F W/MCDLSF

USE PU CABLE SUBCONN
P8C20#. Cable length
is 2 meters

Title

Wet WiFi HV cable

Size
A

Document Number
<Doc>

Rev

Date: Friday, August 20, 2021

Sheet 1 of 1