


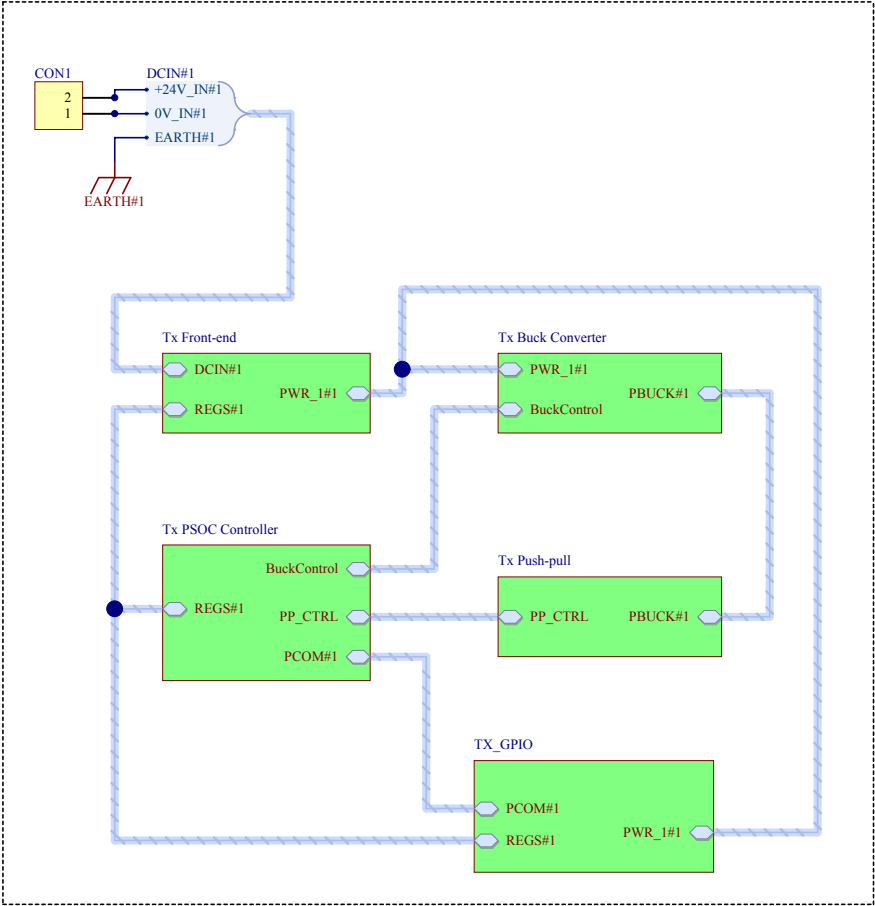


POWER TRANSFER

Design Variants

- 00 - Everything Fitted
- 01 - *****
- 02 - *****
- 03 - 2013 build

Board Markings

PBP **PCB Legend**
M10 M11

Fiducials





Mouse Bites




Title PR240 Primary System					
Drawing Number	02 - 0013-07 - 03 - 03	Date	6/20/2013	Sheet	01 of 06
Product	0013	Version	07	Revision	03
		Variant	03	Design Tree	DT00000
Comments					
Level 2 152 Fanshawe St Auckland Central 1010 New Zealand					

PowerbyProxi Limited

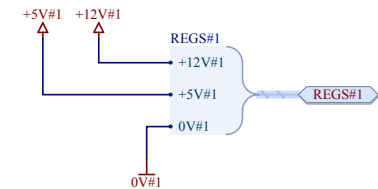








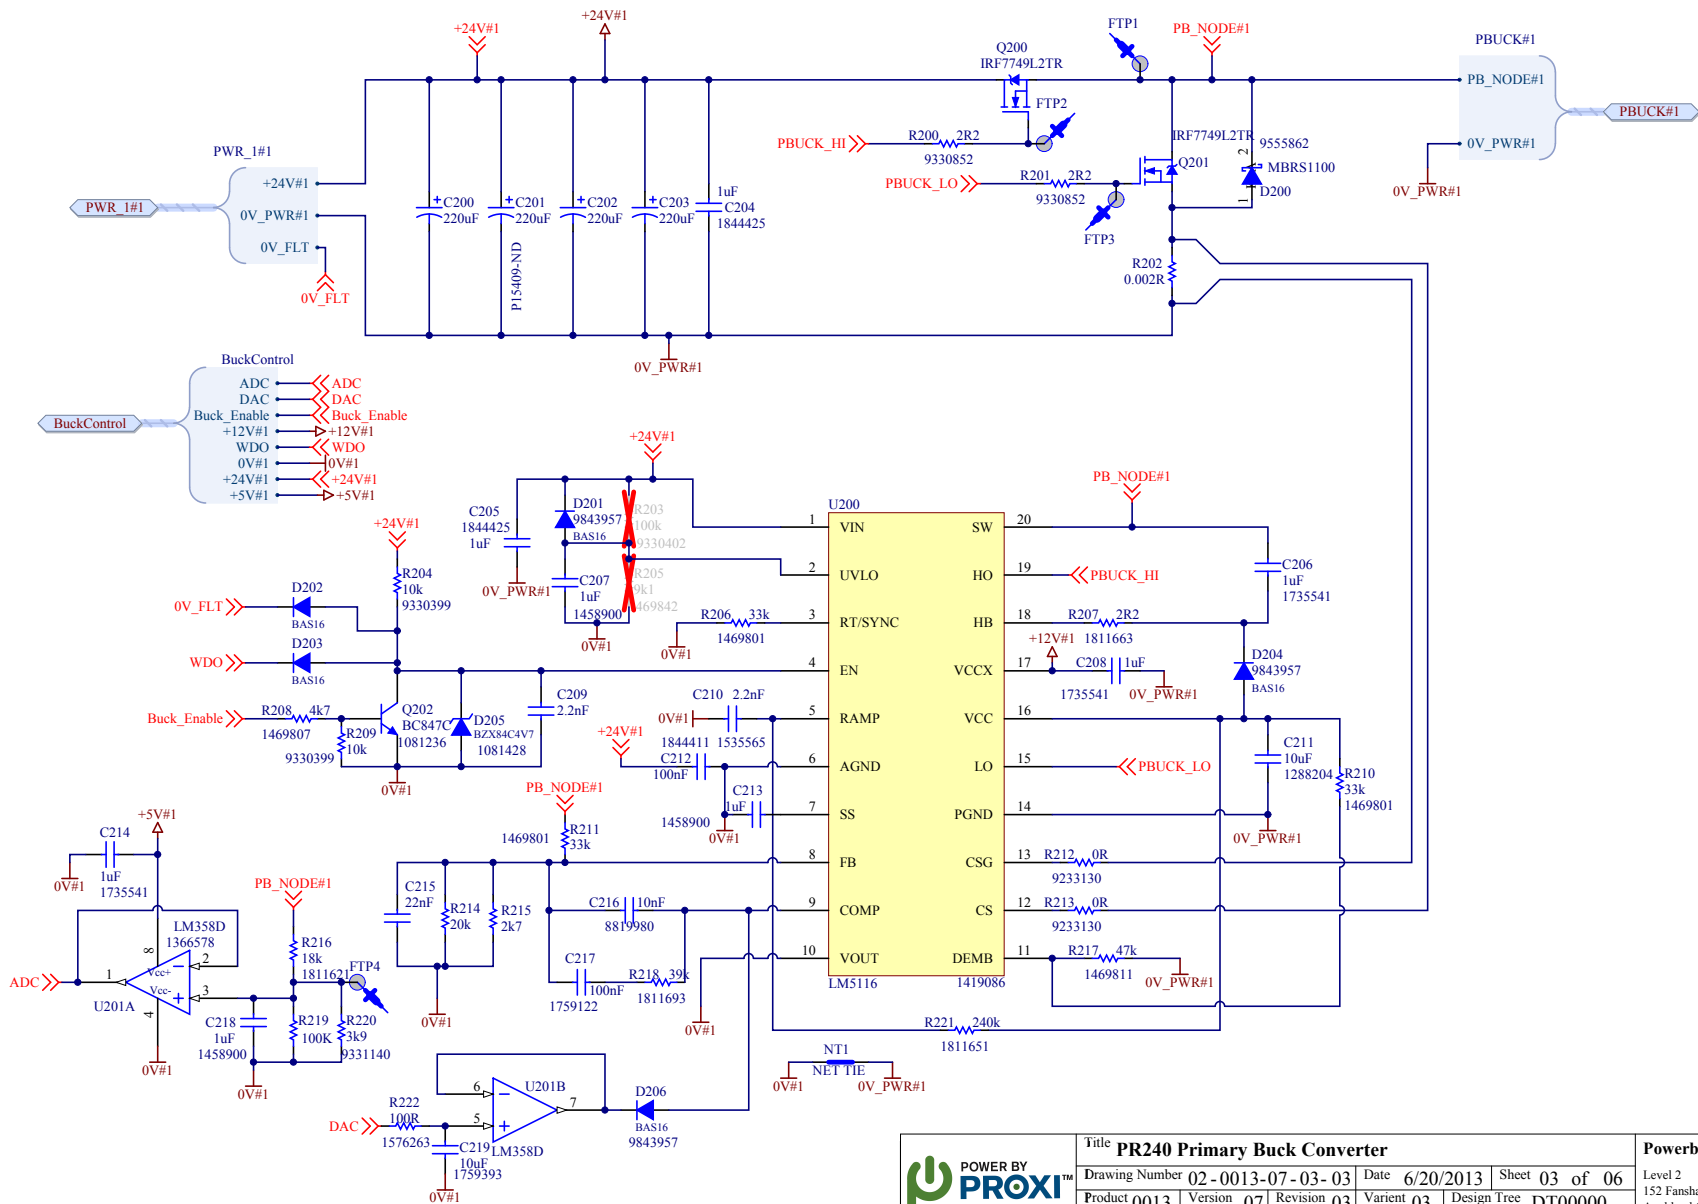


ZVS PUSH-PULL POWER



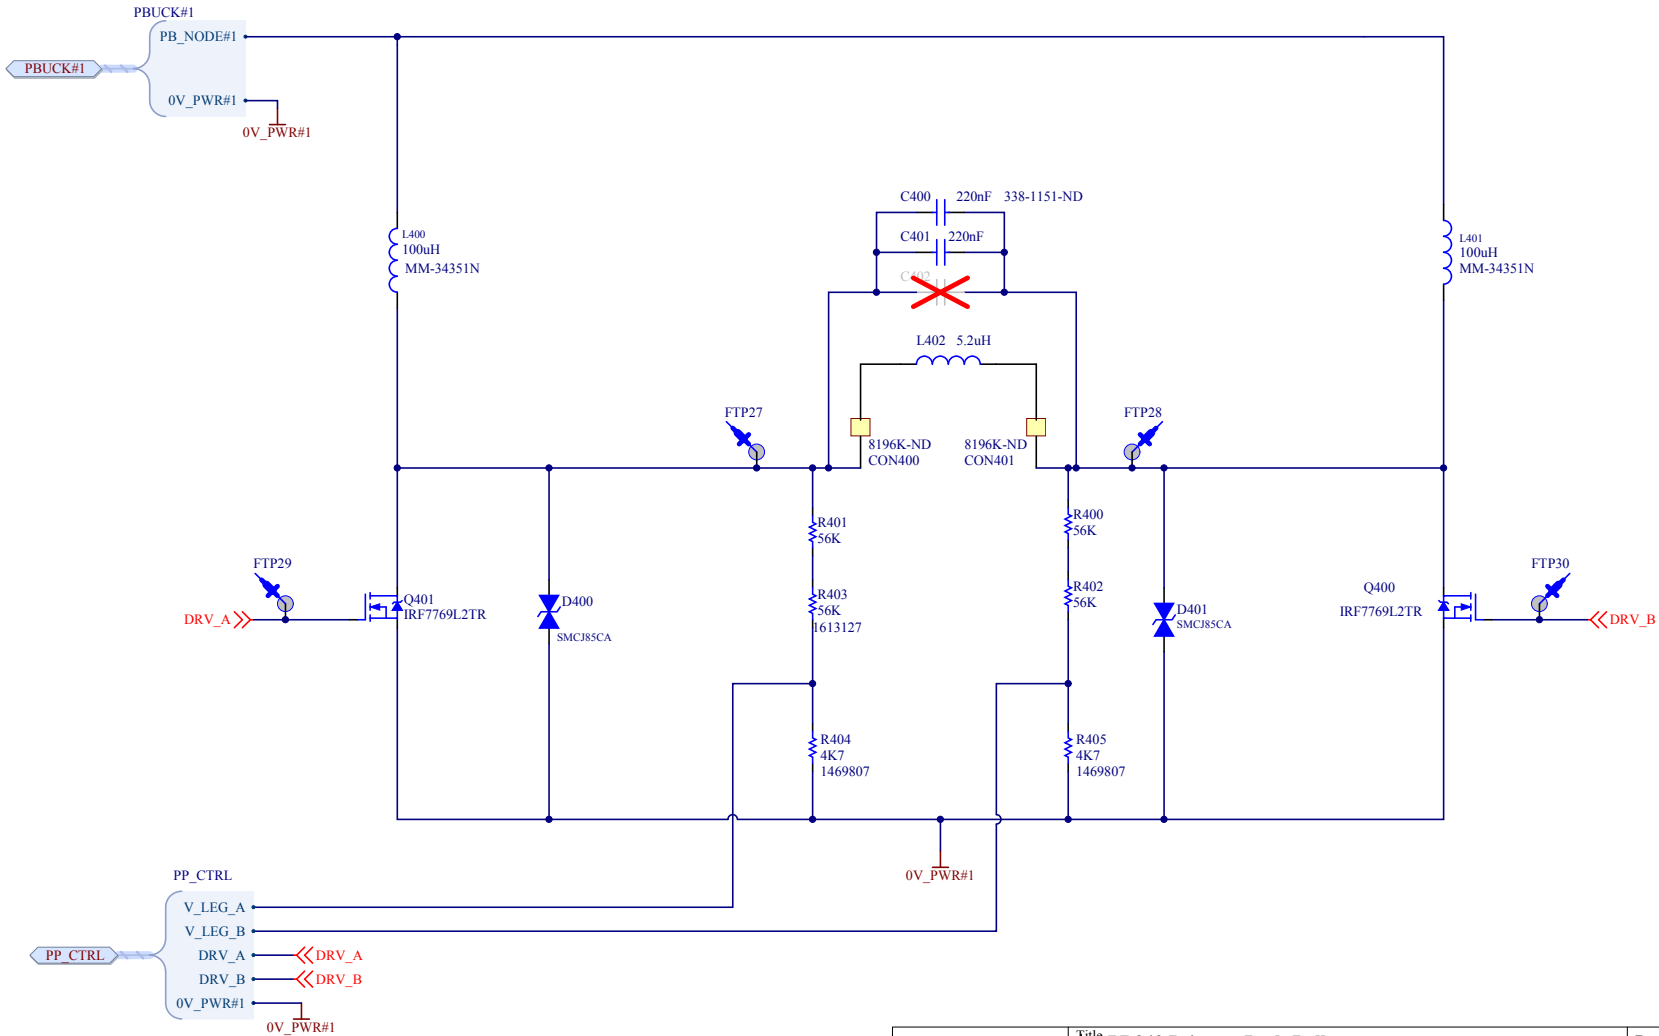


 POWER BY PROXI™ WIRELESS POWER SOLUTIONS	Title PR240 Primary Push-Pull							PowerbyProxi Limited	
	Drawing Number 02 - 0013 - 07 - 03 - 03			Date 6/20/2013		Sheet 04 of 06		Level 2	
	Product 0013	Version 07	Revision 03	Variant 03	Design Tree DT000000			152 Fanshawe St	
	Comments							Auckland Central 1010	
New Zealand									

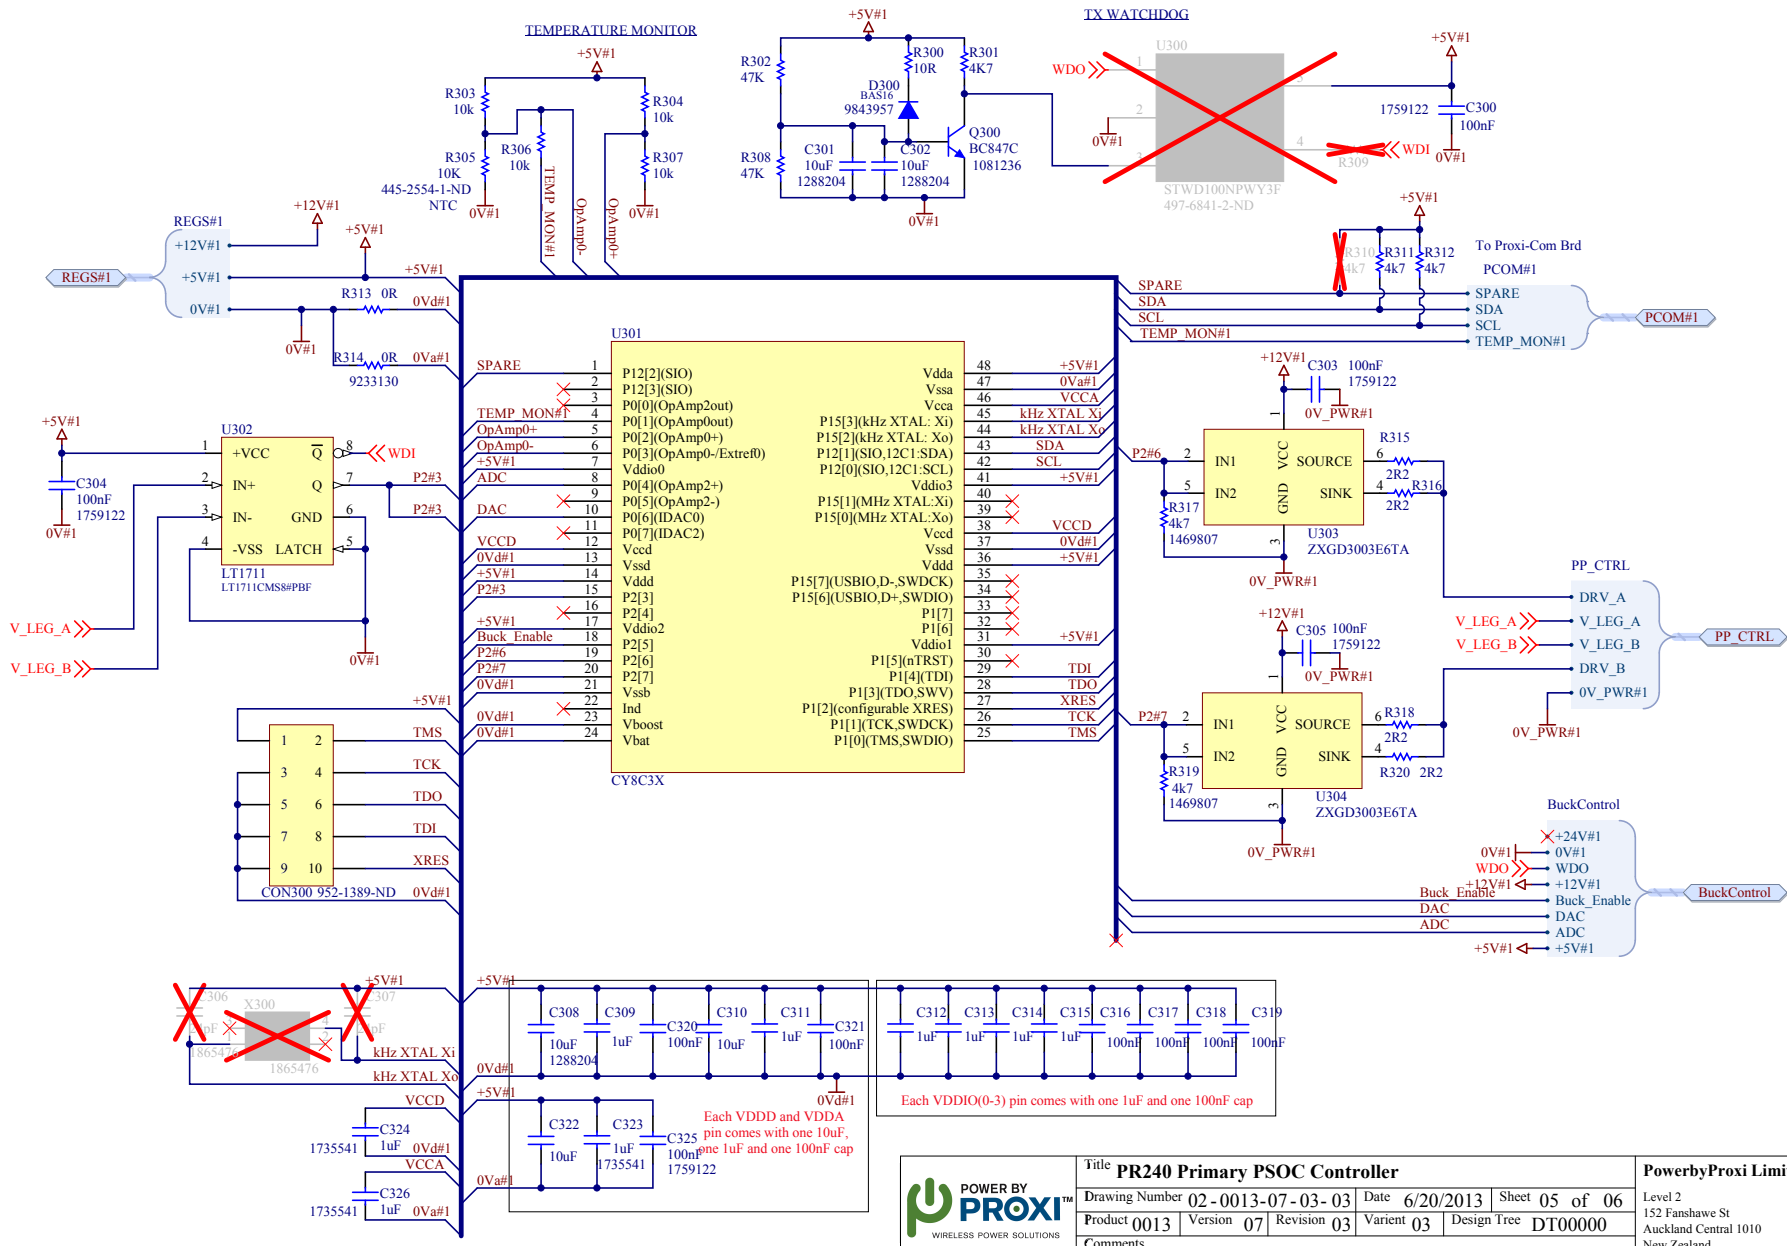

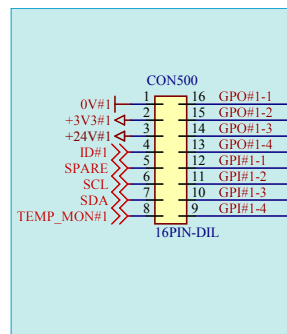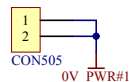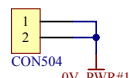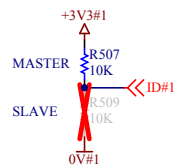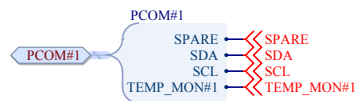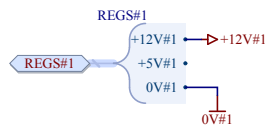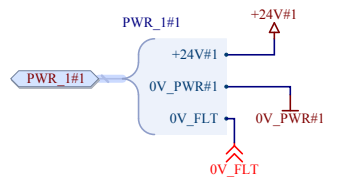

To Proxi-Com Brd

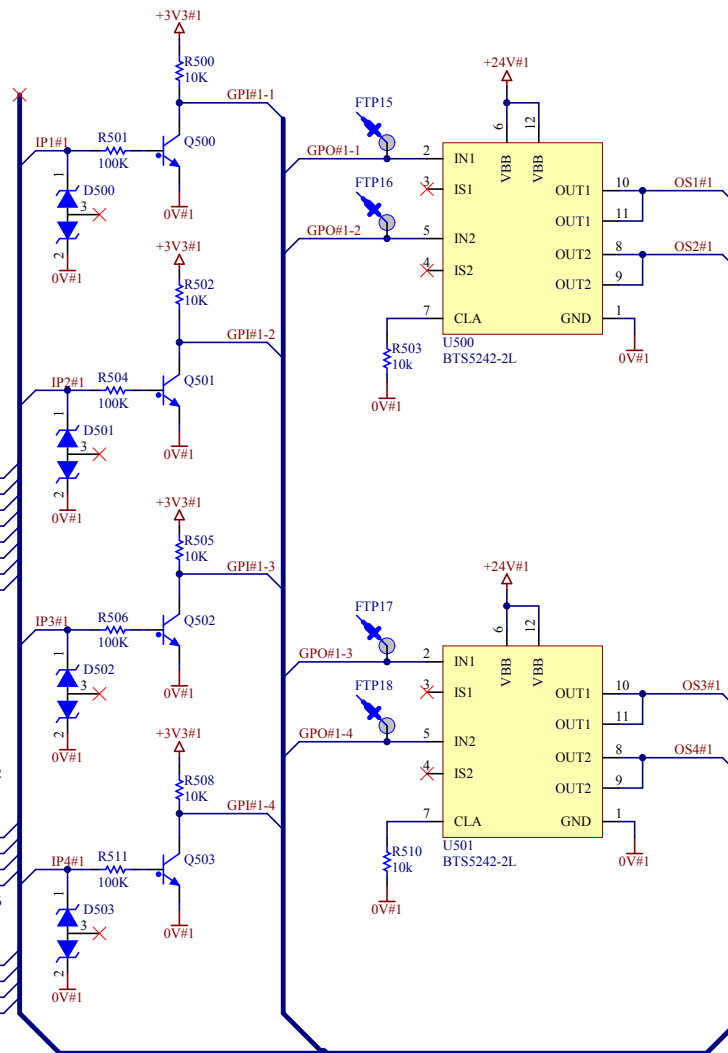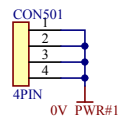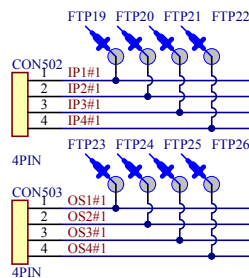

 POWER BY PROXITM WIRELESS POWER SOLUTIONS	Title PR240 Primary GPIO							PowerbyProxi Limited		
	Drawing Number 02-0013-07-03-03		Date 6/20/2013		Sheet 06 of 06			Level 2		
	Product 0013		Version 07		Revision 03		Variant 03		Design Tree DT000000	
	Comments							152 Fanshawe St Auckland Central 1010 New Zealand		