


Modem power board
with optocoupled control

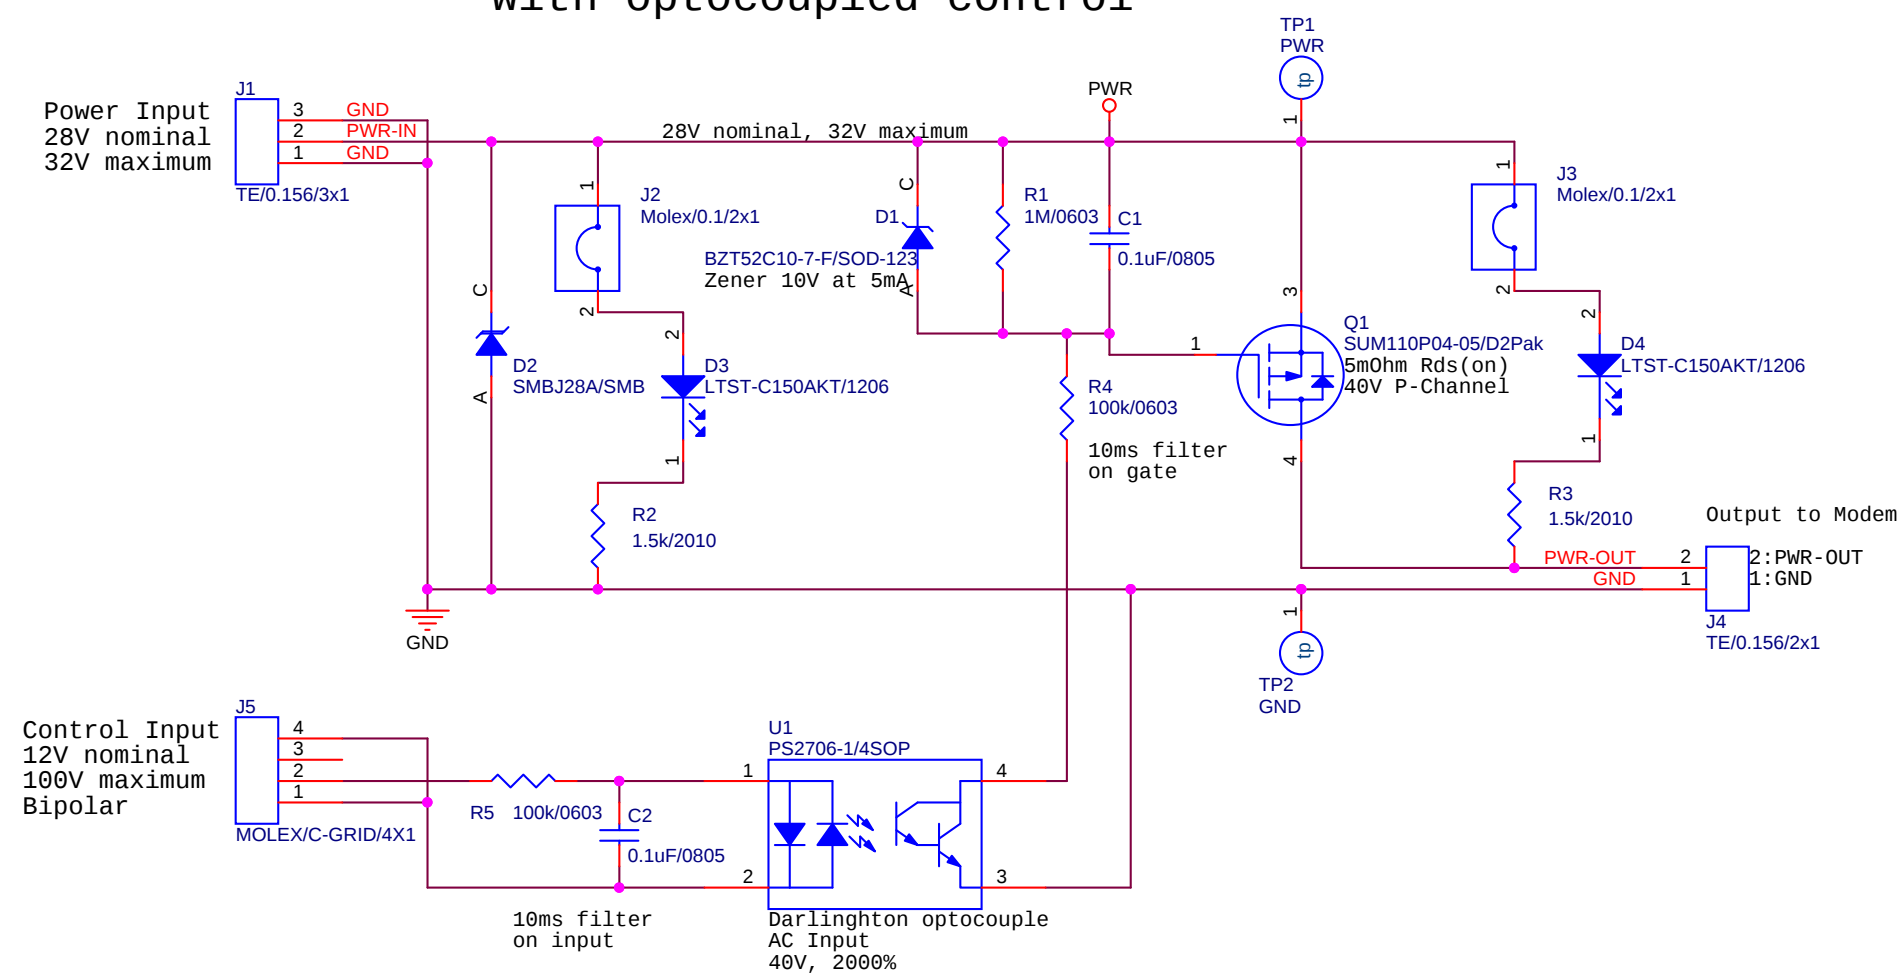

DRAFT

Rev0(xx/xx/xxxx): Initial Release
Rev1(xx/xx/xxxx):

Modification comment

2 inch

1 inch



		Monterey Bay Aquarium Research Institute 7700 Sandholdt Rd, Moss landing CA 95076	
Engineer Klimov		Page Title Modem Power Board	Project: 901006
Size B	Doc. or Part Number <Doc>	File Name (auto) 10020895-MPB1	Rev 0
Page Modify Date (auto): Design Modify Date (auto): Full path (auto):		Thursday, June 20, 2013 Thursday, June 20, 2013 U:\ORCAD PROJECTS\BEDS\BEDS-2013-11-20\10020895-MPB1_MOTHER-POWER-BOARD1	Sheet: 1 of 1