
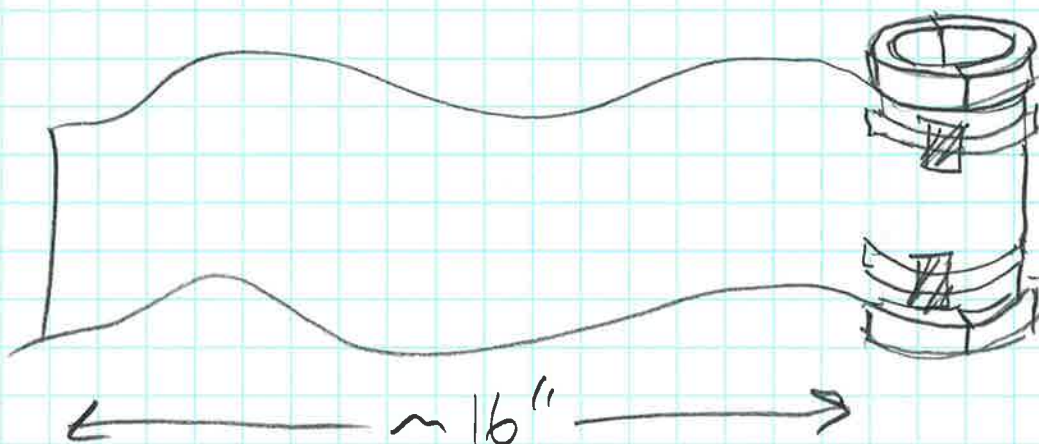


Wave Glider Streamer Design

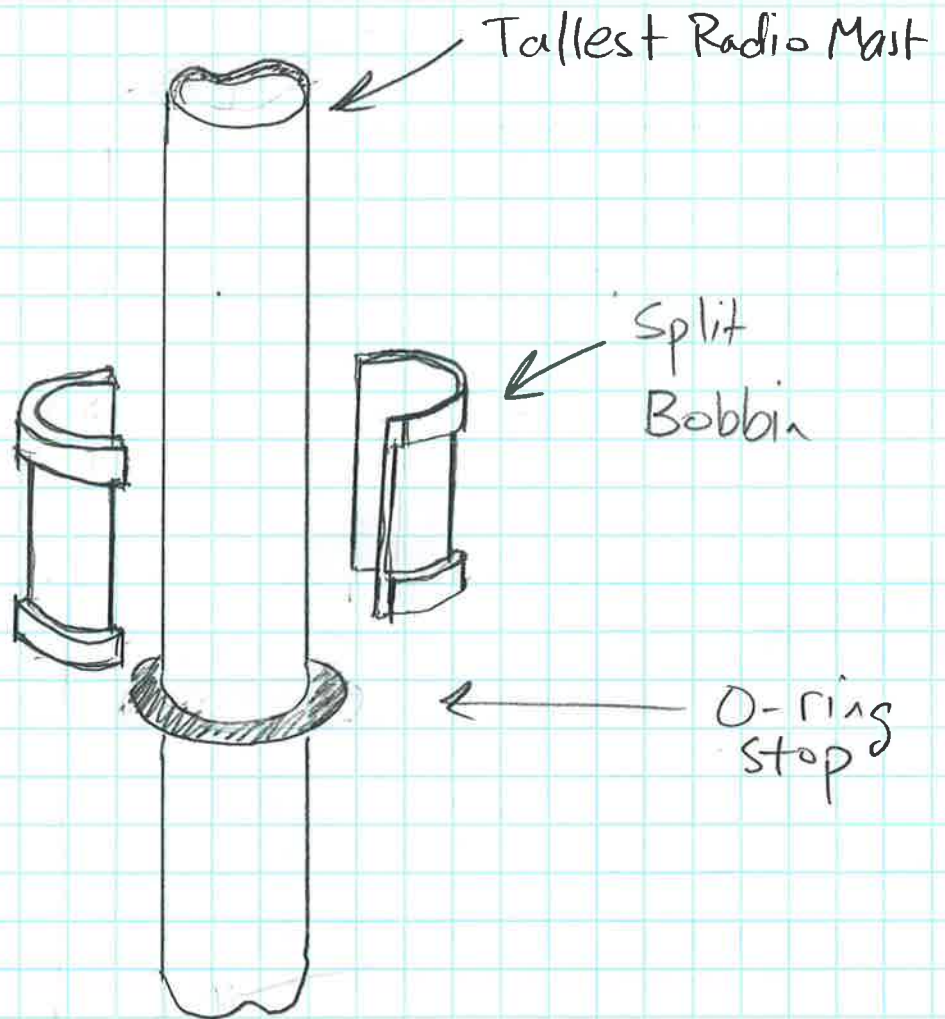

Wrap Mylar
Reflective tape
around split
bobbin &
Secure w/
Tie-Wraps

M. Chaffey
4/5/14