

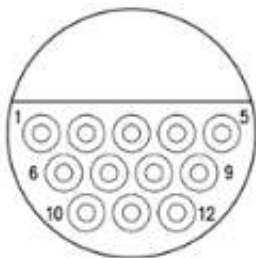


Cable to connect Benthos USBL DAT directly to hot spot payload box.

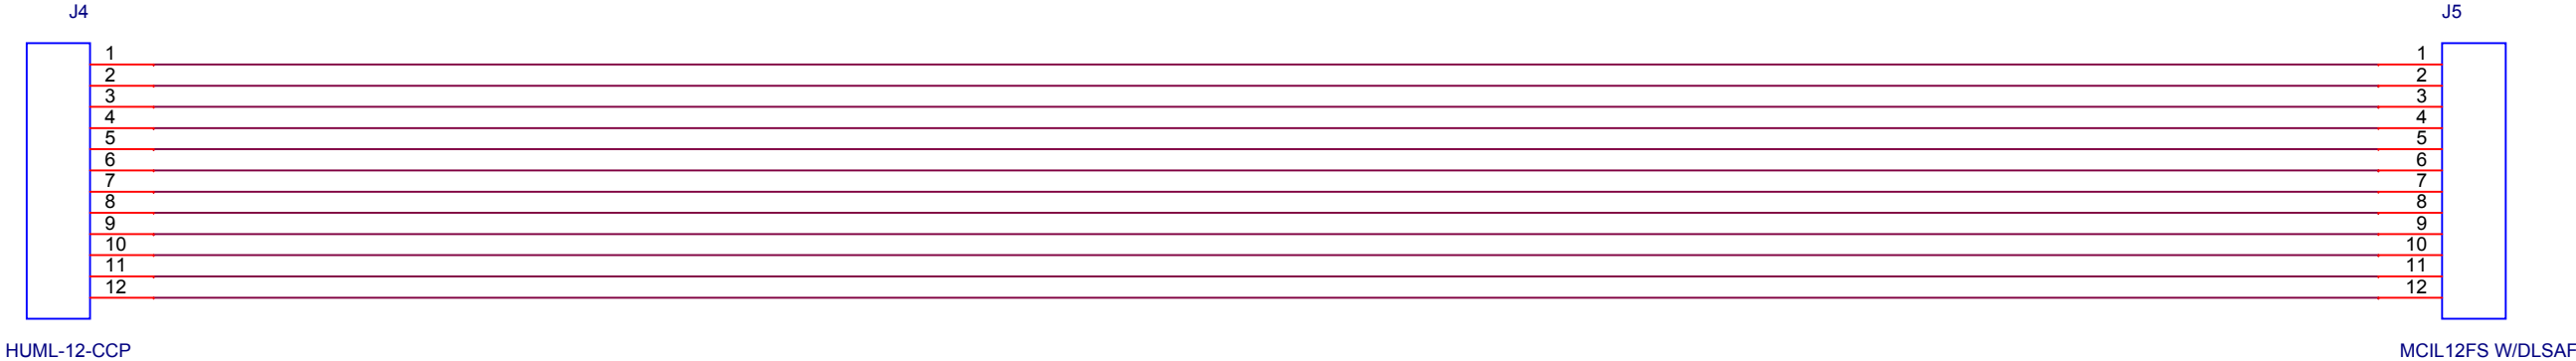

Male face view.
Reverse numbering for female connector.

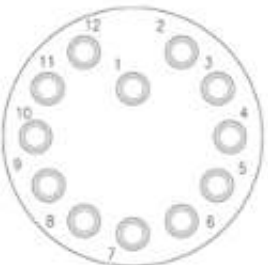

Male face view.
Reverse numbering for female connector.

Cable to be stock Hummer12 (22AWG) 12 conductor cable 10.5f long.
Please include locking sleeve on MCIL12FS.

Title			
Payload to USBL DAT			
Size B	Document Number		Rev
	10021114		Init
Date:	Thursday, July 10, 2014	Sheet	1 of 1