


WAVE GLIDER SV3 BENTHOS ACOUSTIC TRANSDUCER CABLE

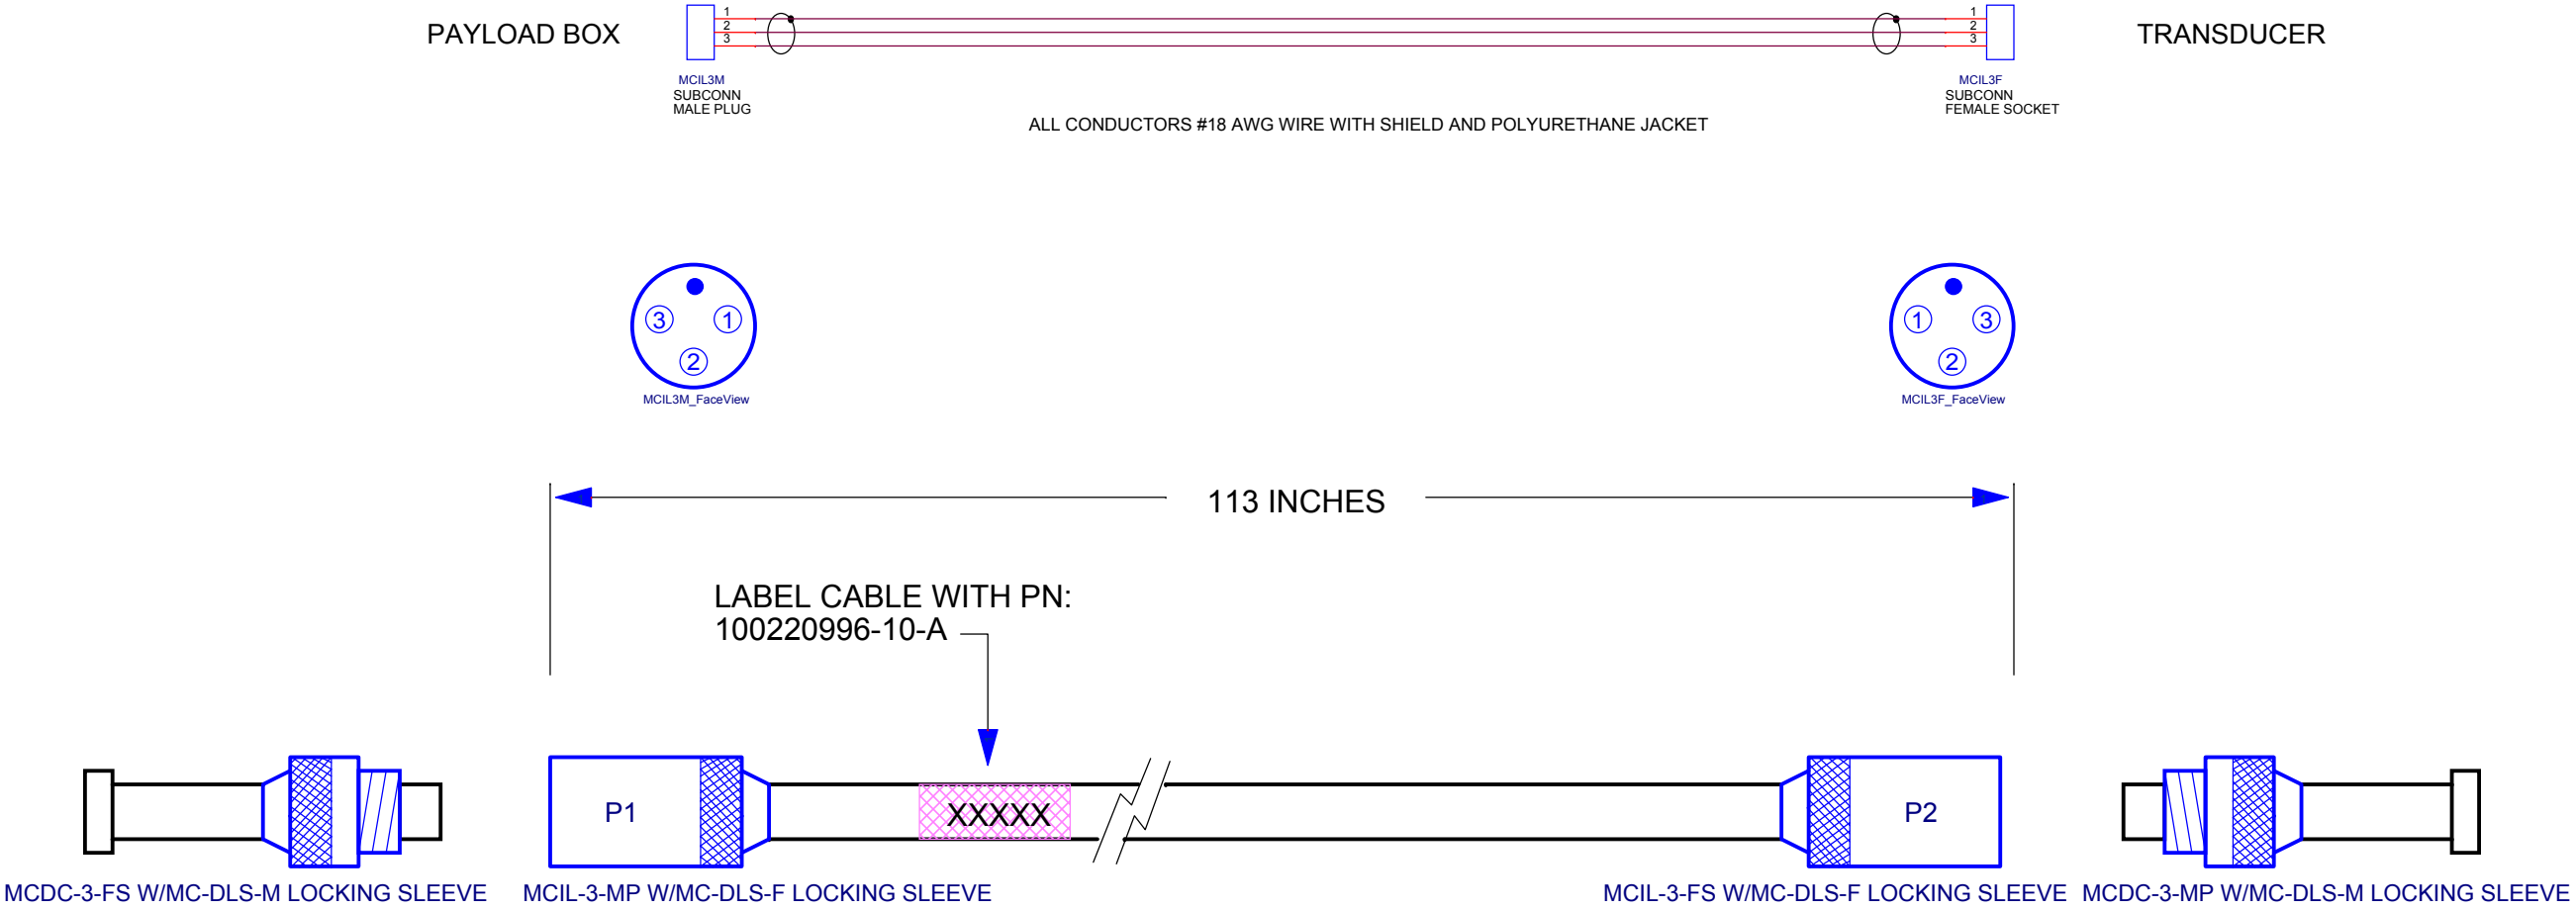

P1 MCIL-3-MP	P2 MCIL-3-FS
PIN 1	PIN 1
PIN 2	PIN 2
PIN 3	PIN 3

MBARI PN 100220996-10-A

Revision History
A - 28FEB14 First release.

(c) MBARI 2016 MBARI provides the documentation and materials "as is", with no warranty, express or implied, as to title, non-infringement of third party rights, merchantability, or fitness for any particular purpose, or the performance or results which you may obtain from their use. You assume the entire risk associated with use.

MONTEREY BAY AQUARIUM RESEARCH INSTITUTE
7700 SANDHOLDT ROAD
MOSS LANDING, CA 95039

PHONE (831) 775-1700 www.mbari.org
COPYRIGHT © 2016 MBARI
MAY NOT BE COPIED WITHOUT PERMISSION

Title

Wave Glider HotSpot Benthos Transducer Cable

Size

C

Engineer:

Mark Chaffey
EMAIL: chma@mbari.org

Date:

Thursday, December 22, 2016

Number

10020996-10-SCH-A

Rev

A

Filename

Sheet

1 of 1