


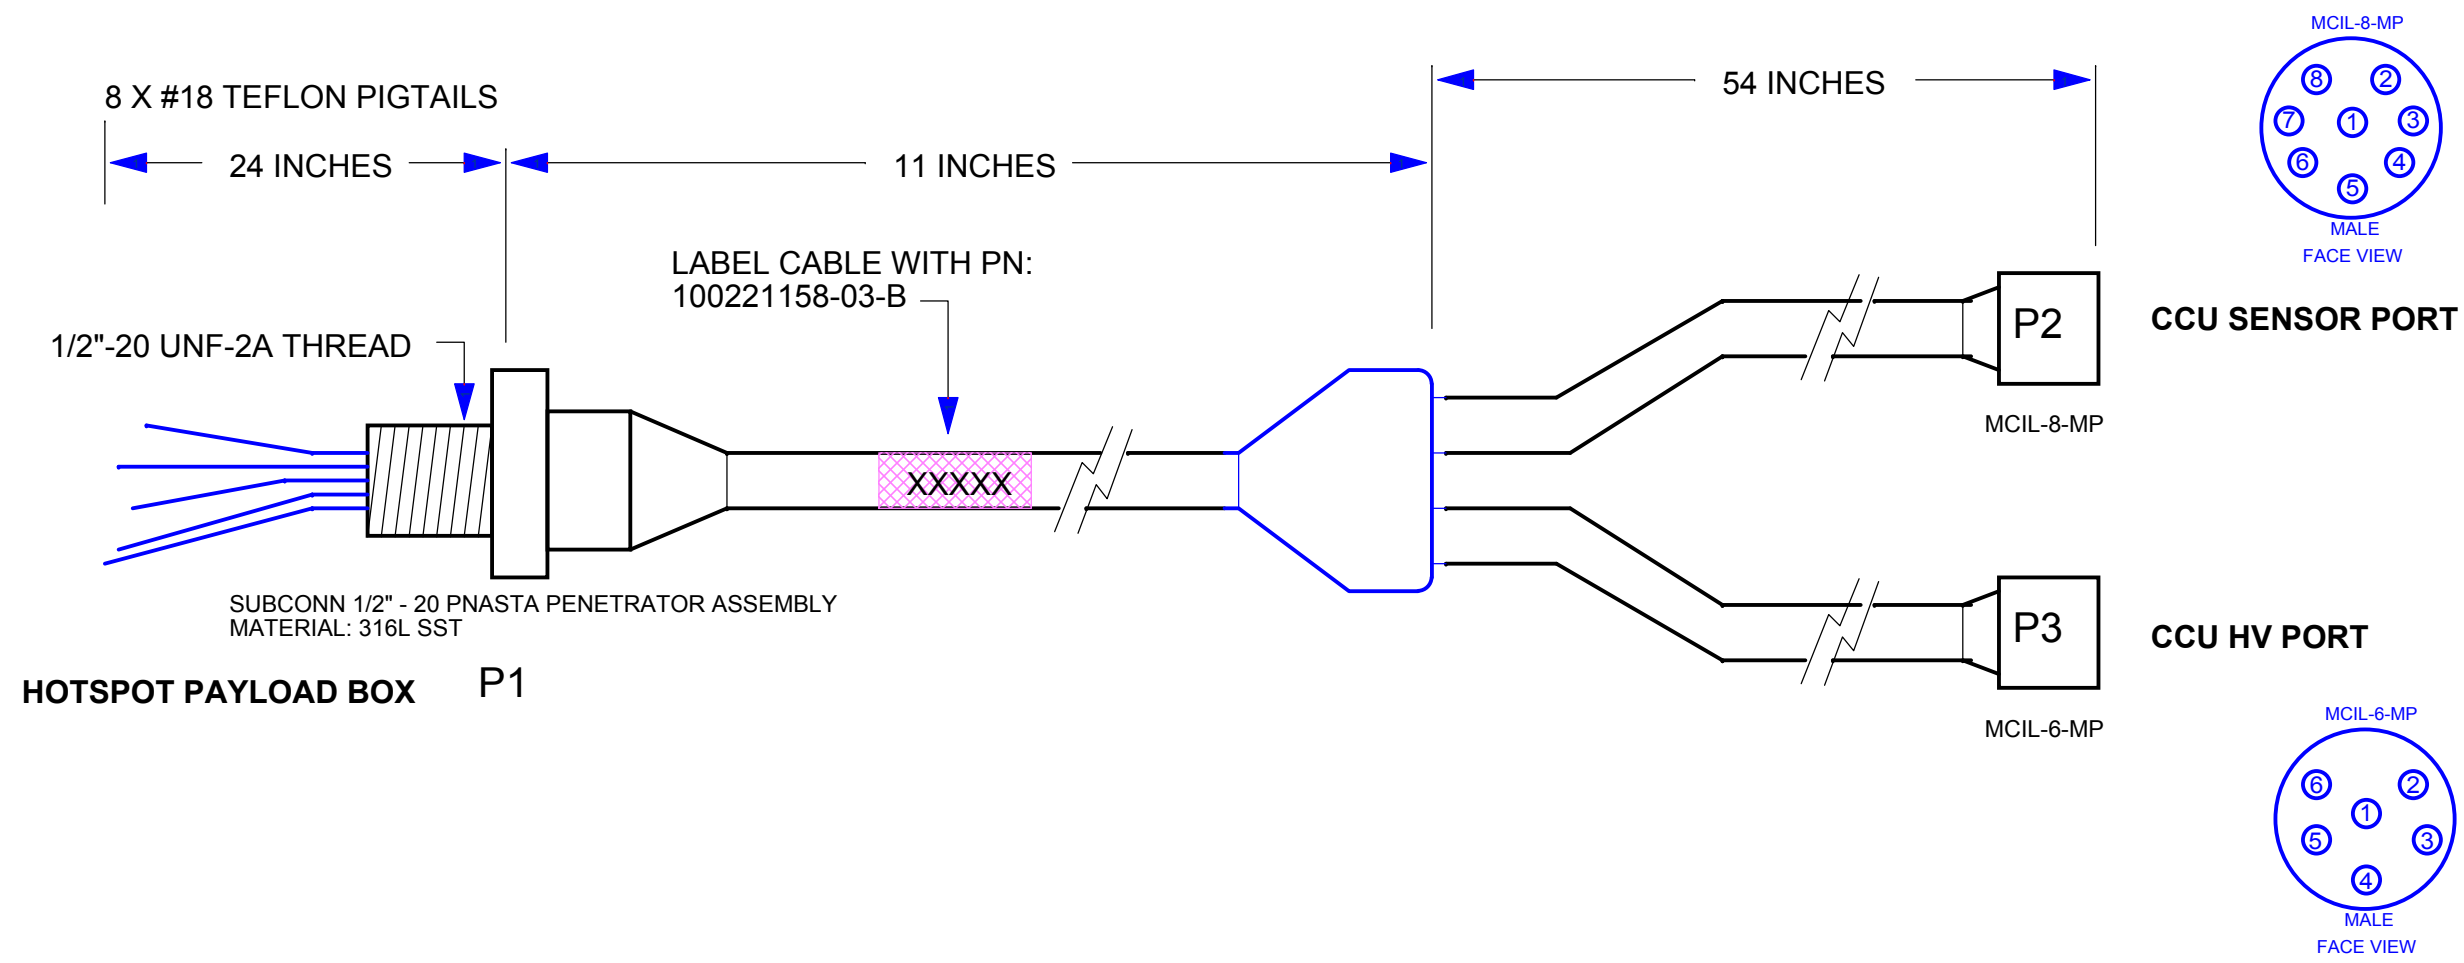

P1 PNASTA	P2 MCIL-8-MP	P3 MCIL-6-MP
WIRE 1	PIN 2	-- --
WIRE 2	PIN 3	-- --
WIRE 3	PIN 4	-- --
WIRE 4	PIN 7	-- --
WIRE 5	PIN 1	-- --
WIRE 6	PIN 8	-- --
WIRE 7	-- --	PIN 1
WIRE 8	-- --	PIN 6

MBARI PN 100221158-03-B

REVISION HISTORY:
REV. A 30NOV16 - FIRST RELEASE
REV. B 18AUG17 - REVISED SENSOR PORT WIRING TO ADD GPS SIGNALS.

(c) MBARI 2017 MBARI provides the documentation and materials "as is", with no warranty, express or implied, as to title, non-infringement of third party rights, merchantability, or fitness for any particular purpose, or the performance or results which you may obtain from their use. You assume the entire risk associated with use.

MONTEREY BAY AQUARIUM RESEARCH INSTITUTE
7700 SANDHOLDT ROAD
MOSS LANDING, CA 95039

PHONE (831) 775-1700

www.mbari.org

COPYRIGHT © 2016 MBARI

MAY NOT BE COPIED WITHOUT PERMISSION

M

B

A

R

I



Title

HOTSPOT PAYLOAD TO CCU CABLE

Size	Engineer: Mark Chaffey EMAIL: chma@mbari.org	Number	100221158-03-B	Rev	B
C	Date: Friday, August 18, 2017	Filename: 901209_12map_systemdesign.dwg	Sheet 5 of 18		