


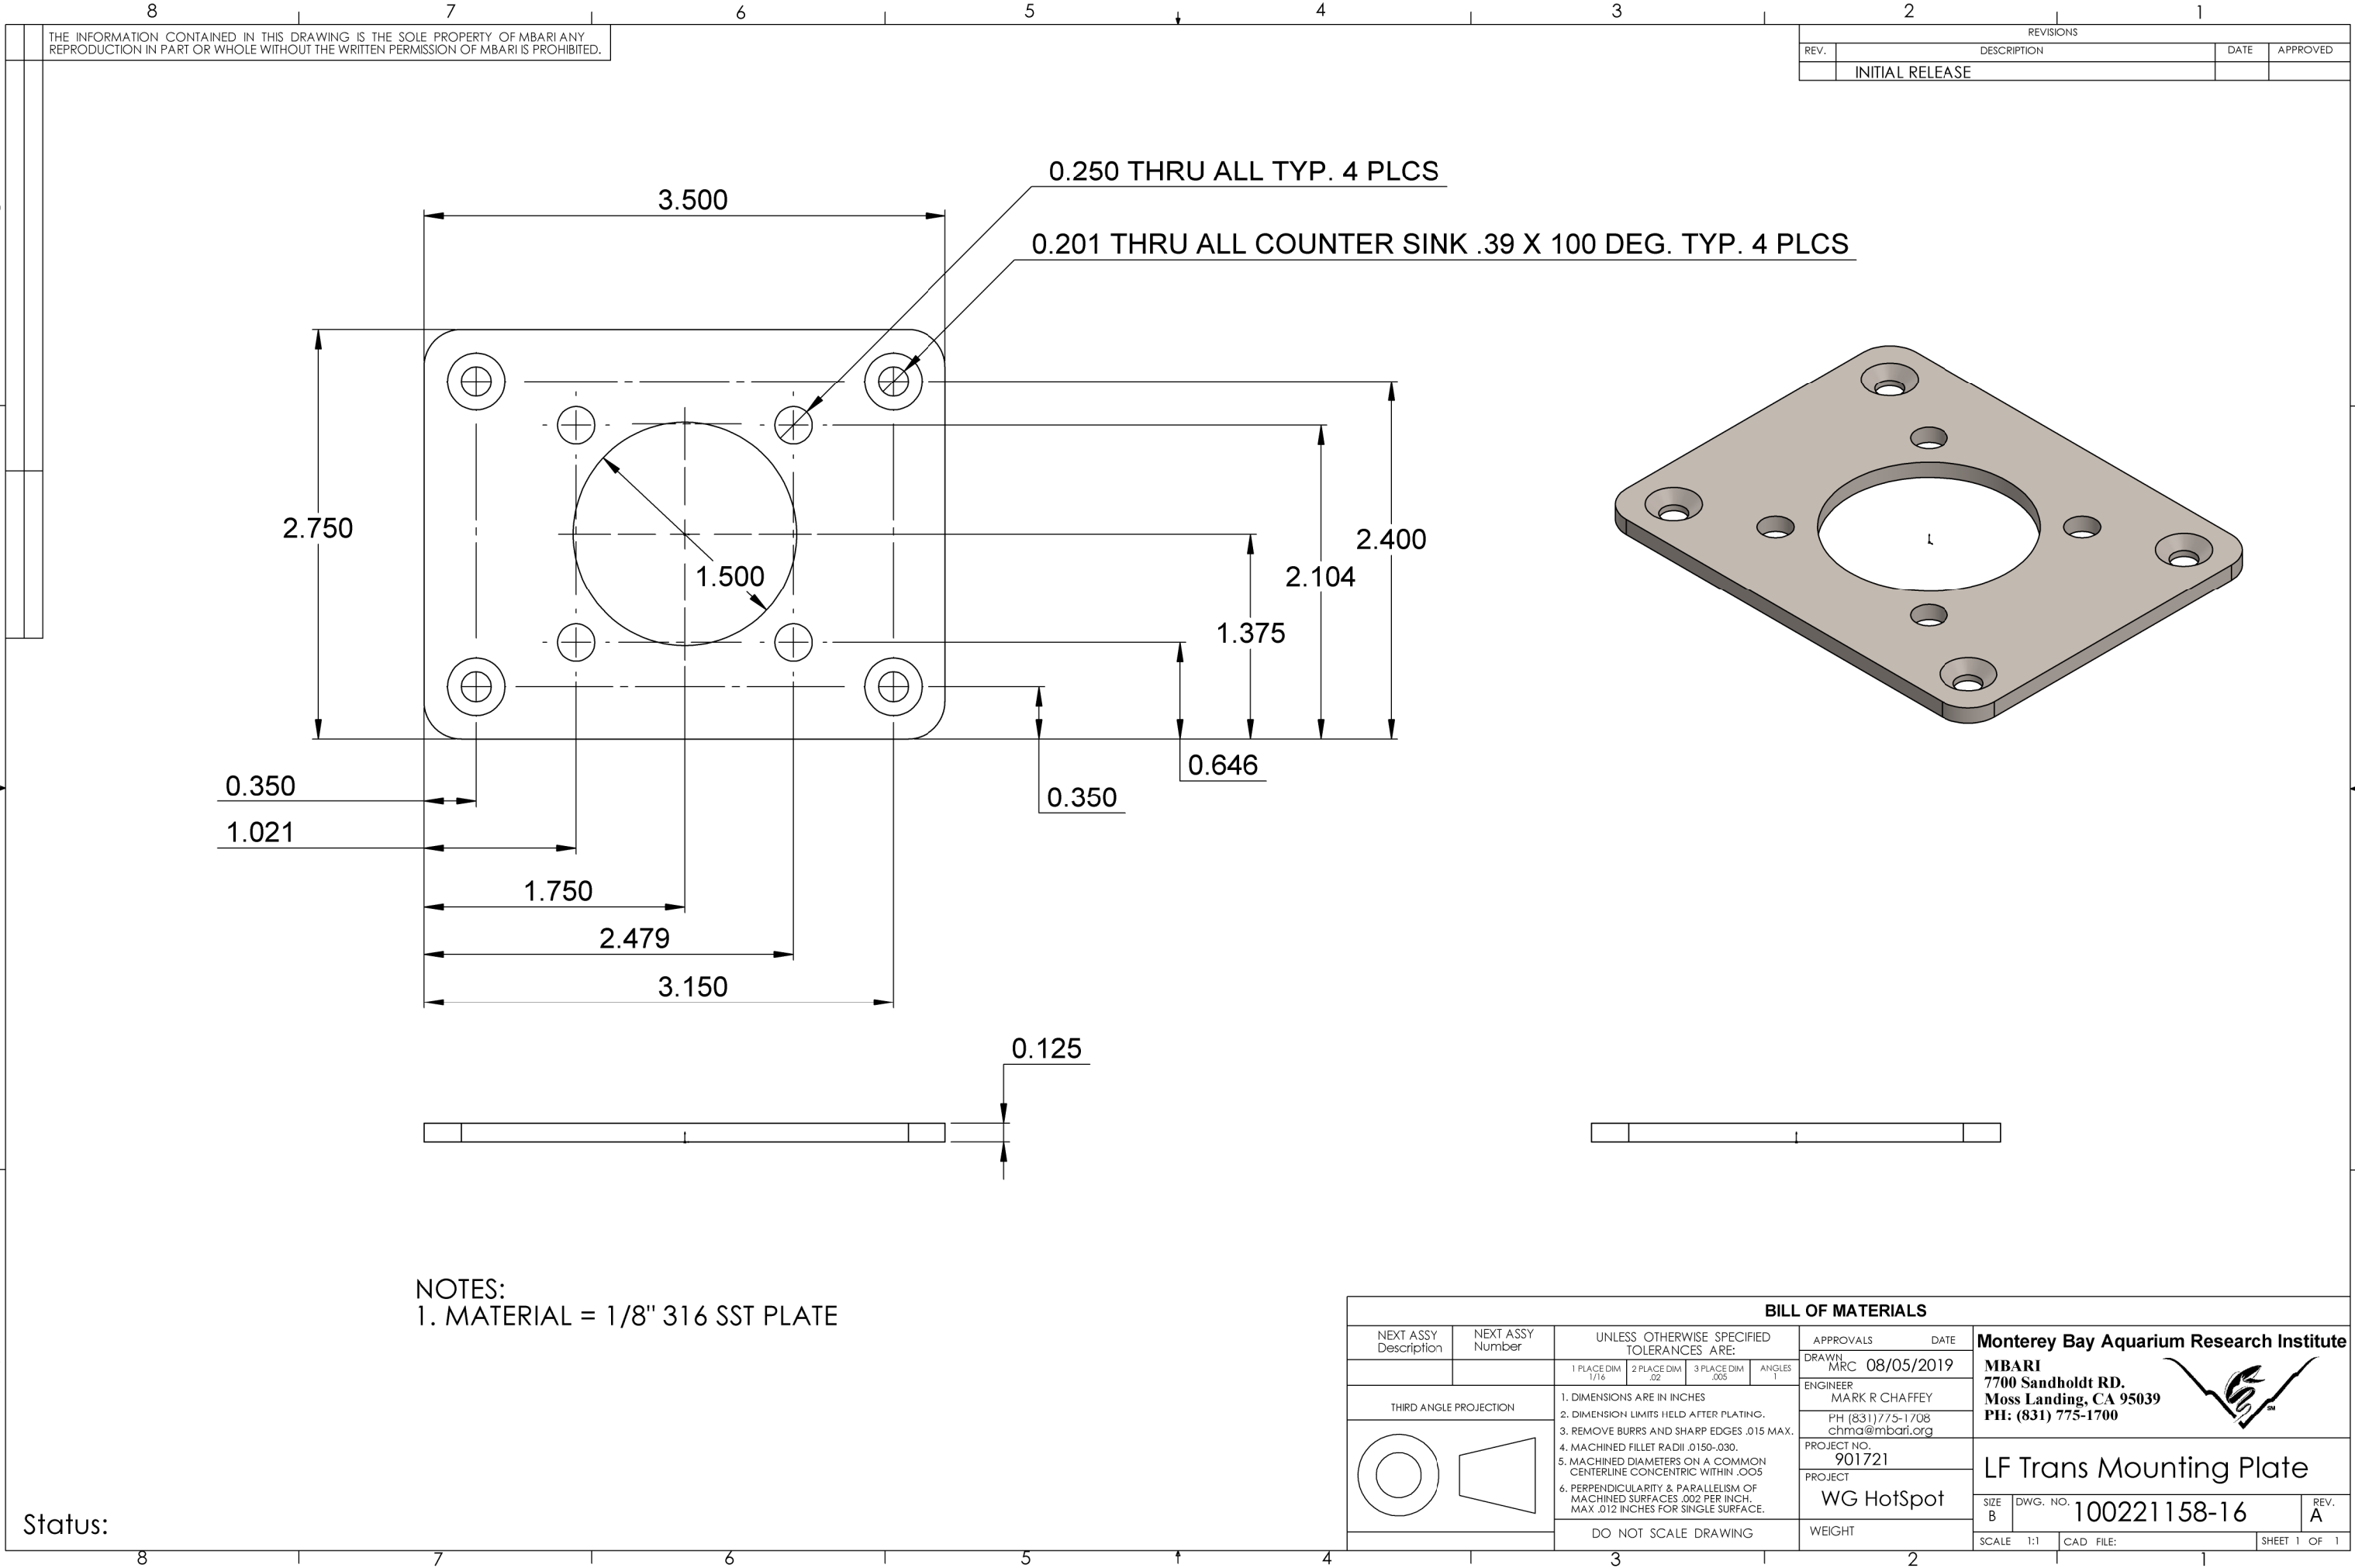

THE INFORMATION CONTAINED IN THIS DRAWING IS THE SOLE PROPERTY OF MBARI ANY REPRODUCTION IN PART OR WHOLE WITHOUT THE WRITTEN PERMISSION OF MBARI IS PROHIBITED.

REVISIONS			
REV.	DESCRIPTION	DATE	APPROVED
	INITIAL RELEASE		

NOTES:
1. MATERIAL = 1/8" 316 SST PLATE

Status:

BILL OF MATERIALS									
NEXT ASSY Description	NEXT ASSY Number	UNLESS OTHERWISE SPECIFIED TOLERANCES ARE:				APPROVALS	DATE	Monterey Bay Aquarium Research Institute	
		1 PLACE DIM 1/16	2 PLACE DIM .02	3 PLACE DIM .005	ANGLES 1	DRAWN	MRC 08/05/2019	MBARI	
THIRD ANGLE PROJECTION		1. DIMENSIONS ARE IN INCHES 2. DIMENSION LIMITS HELD AFTER PLATING. 3. REMOVE BURRS AND SHARP EDGES .015 MAX. 4. MACHINED FILLET RADII .0150-.030. 5. MACHINED DIAMETERS ON A COMMON CENTERLINE CONCENTRIC WITHIN .005 6. PERPENDICULARITY & PARALLELISM OF MACHINED SURFACES .002 PER INCH. MAX .012 INCHES FOR SINGLE SURFACE.				ENGINEER	MARK R CHAFFEY	7700 Sandholdt RD. Moss Landing, CA 95039 PH: (831) 775-1700	
							PH (831) 775-1708 chma@mbari.org		
						PROJECT NO.	901721	LF Trans Mounting Plate	
						PROJECT	WG HotSpot		
		DO NOT SCALE DRAWING				WEIGHT		SIZE B	REV. A
						SCALE 1:1	CAD FILE:	DWG. NO. 100221158-16	SHEET 1 OF 1