



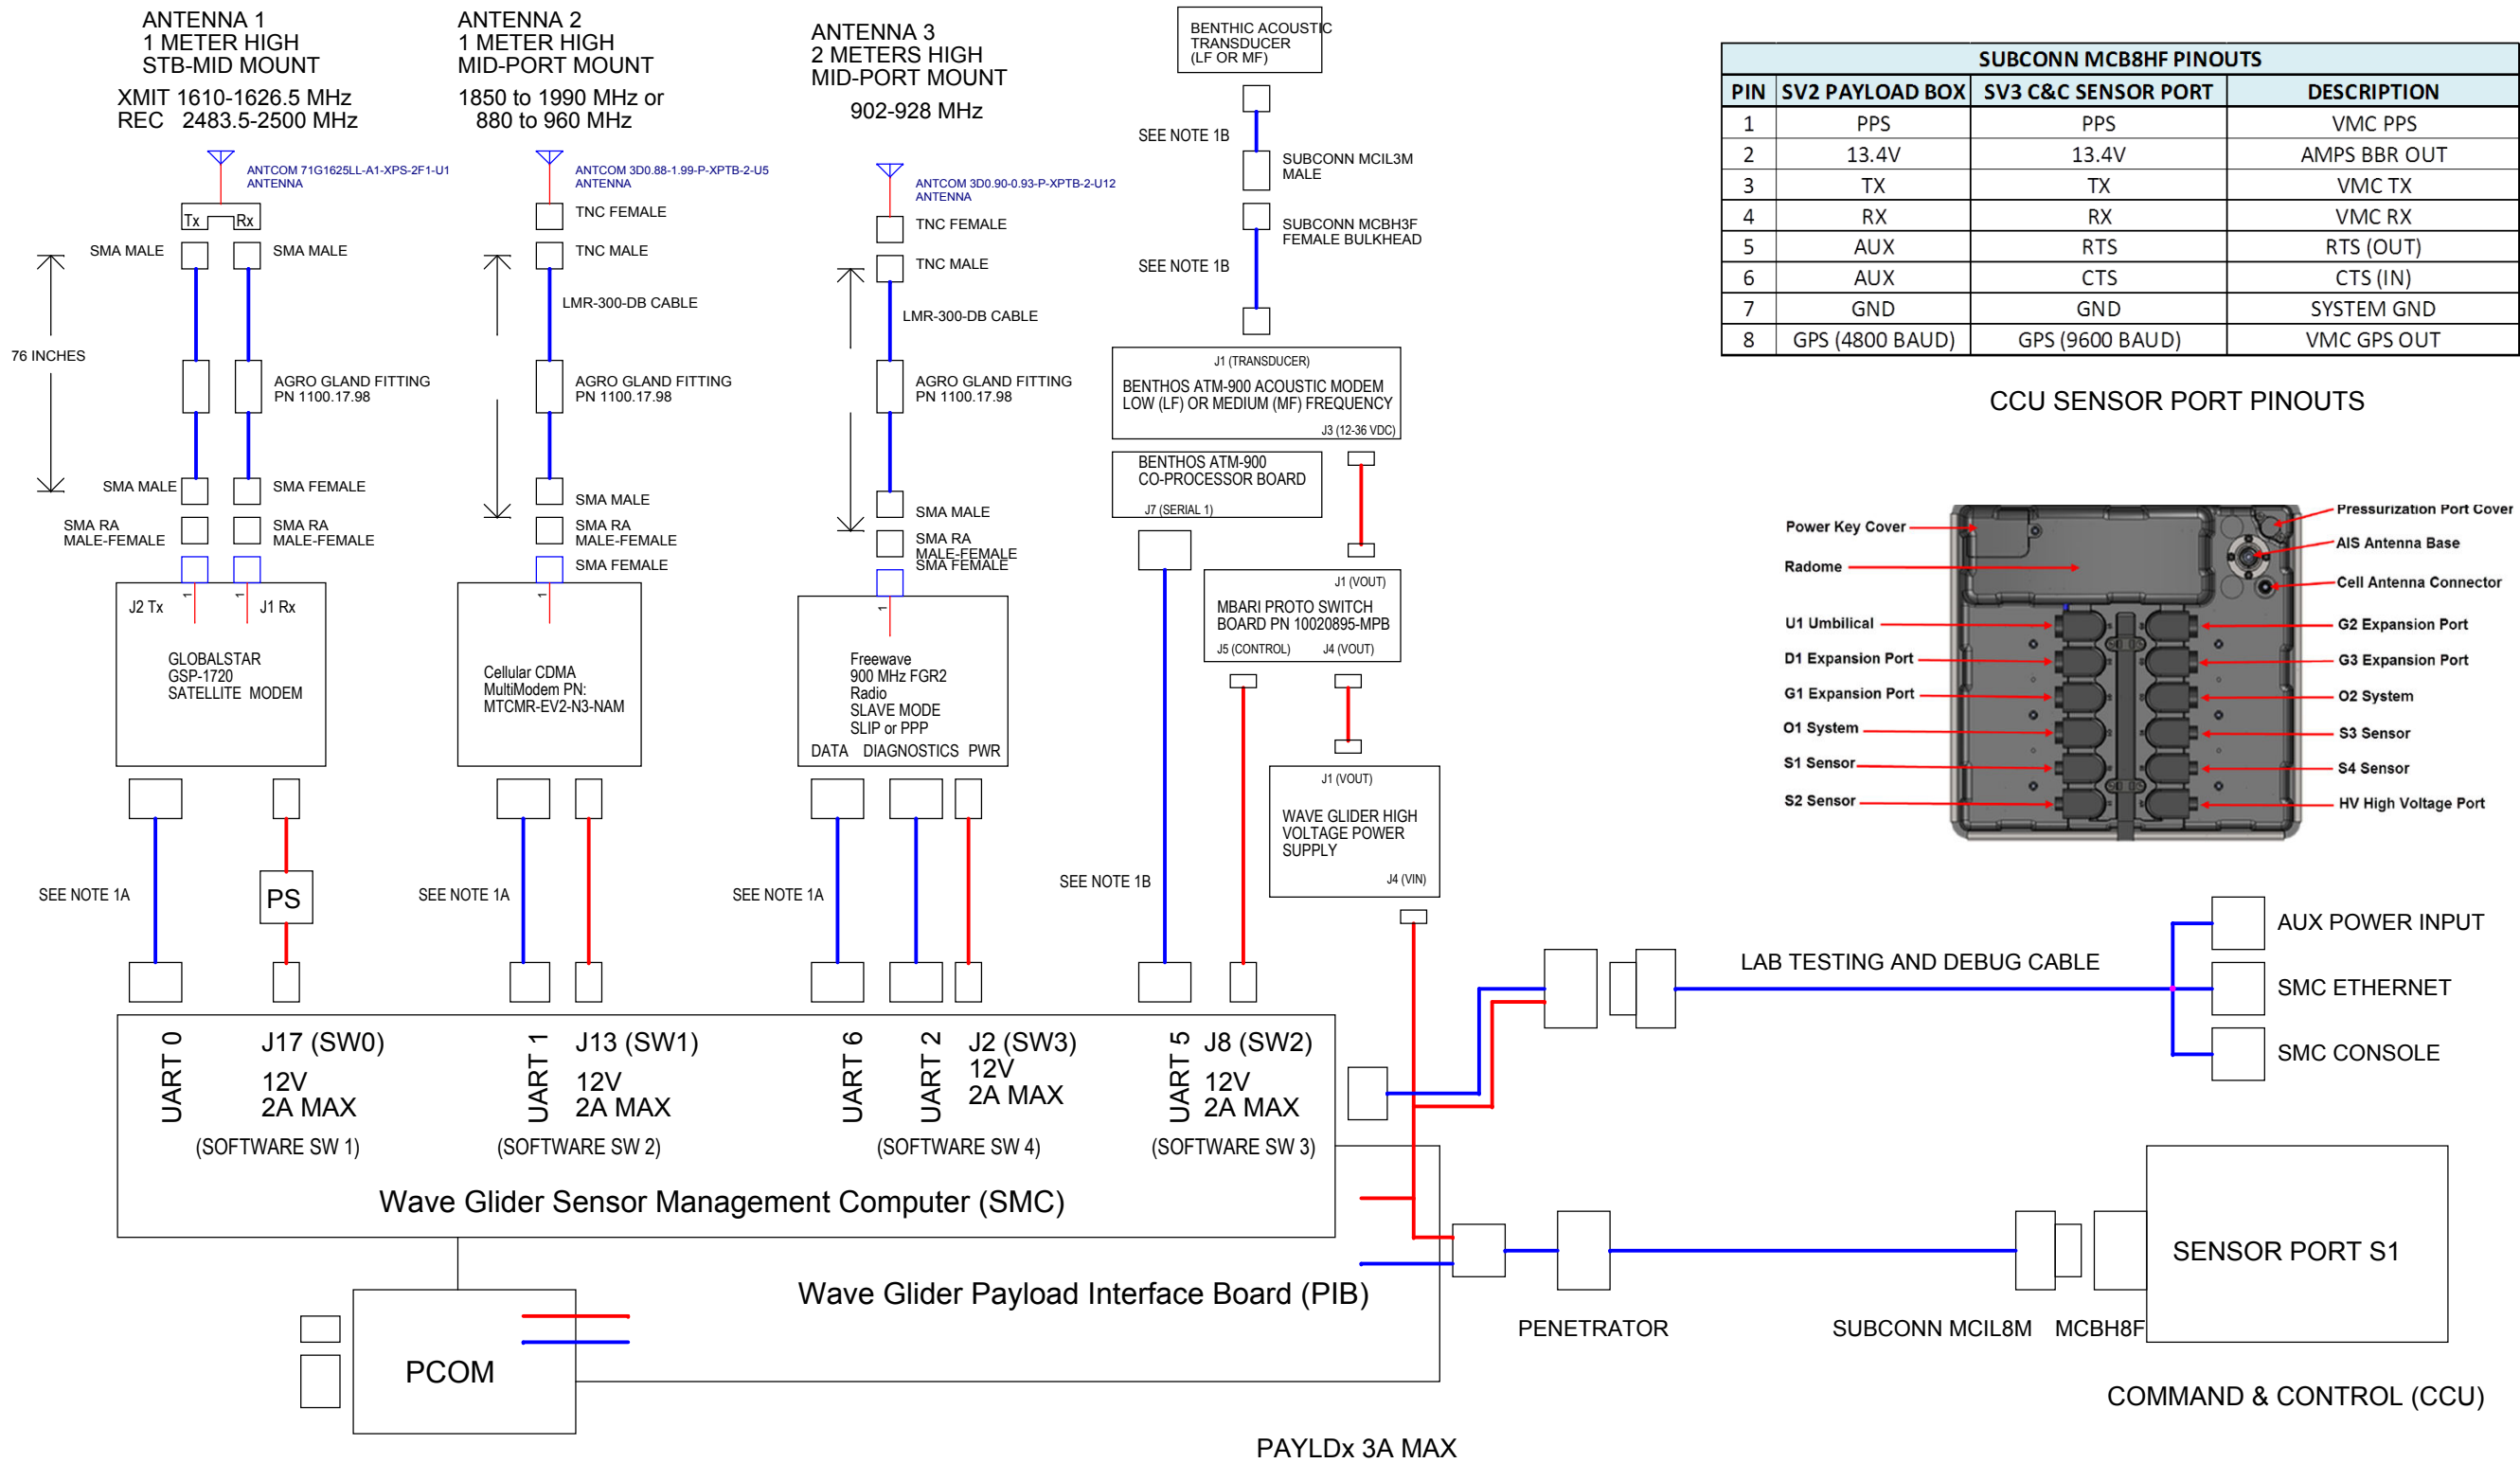

SUBCONN MCB8HF PINOUTS			
PIN	SV2 PAYLOAD BOX	SV3 C&C SENSOR PORT	DESCRIPTION
1	PPS	PPS	VMC PPS
2	13.4V	13.4V	AMPS BBR OUT
3	TX	TX	VMC TX
4	RX	RX	VMC RX
5	AUX	RTS	RTS (OUT)
6	AUX	CTS	CTS (IN)
7	GND	GND	SYSTEM GND
8	GPS (4800 BAUD)	GPS (9600 BAUD)	VMC GPS OUT

CCU SENSOR PORT PINOUTS

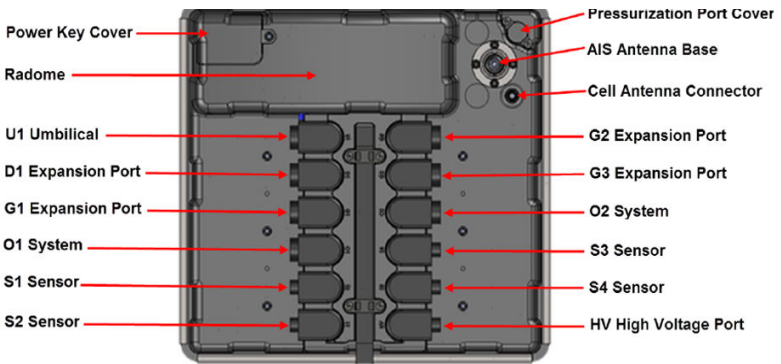

NOTE 1:
(A). For Cable Schematics See: 10020996-02-SCH-G HotSpot Radio Serial Cables.
(B). For Cable Schematics See: 10020996-08-SCH_Acoustic Modem Cables.

NOTE 2:
UARTS 0 & 1 ARE FULL SERIAL PORTS.
UARTS 2-7 SUPPORT RTS AND CTS ONLY.

NOTE 3:
FREEWAVE DIAG. PORT 19200 BAUD

NOTE 3:
CELL MODEM EV-DO Rev. A Standard | 500-800 Kbps Uplink | 600-1,400 Kbps Downlink avg. speeds

Revision History
A - 28FEB14 First release.

(c) MBARI 2016 MBARI provides the documentation and materials "as is", with no warranty, express or implied, as to title, non-infringement of third party rights, merchantability, or fitness for any particular purpose, or the performance or results which you may obtain from their use. You assume the entire risk associated with use.

MONTEREY BAY AQUARIUM RESEARCH INSTITUTE
7700 SANDHOLDT ROAD
MOSS LANDING, CA 95039

PHONE (831) 775-1700 www.mbari.org

COPYRIGHT © 2014 MBARI

MAY NOT BE COPIED WITHOUT PERMISSION

Title
WaveGlider HotSpot Assembly EcoHAB SV2 Payload Box for SV3

Size	Engineer:	Number	Rev
C	Mark Chaffey EMAIL: chma@mbari.org (831) 775-1708	10020996-07-SCH-A	A
Date:	Thursday, April 28, 2016	Filename	DTN_Field_Test.dsn
Sheet	1	of	1

DRAFT