


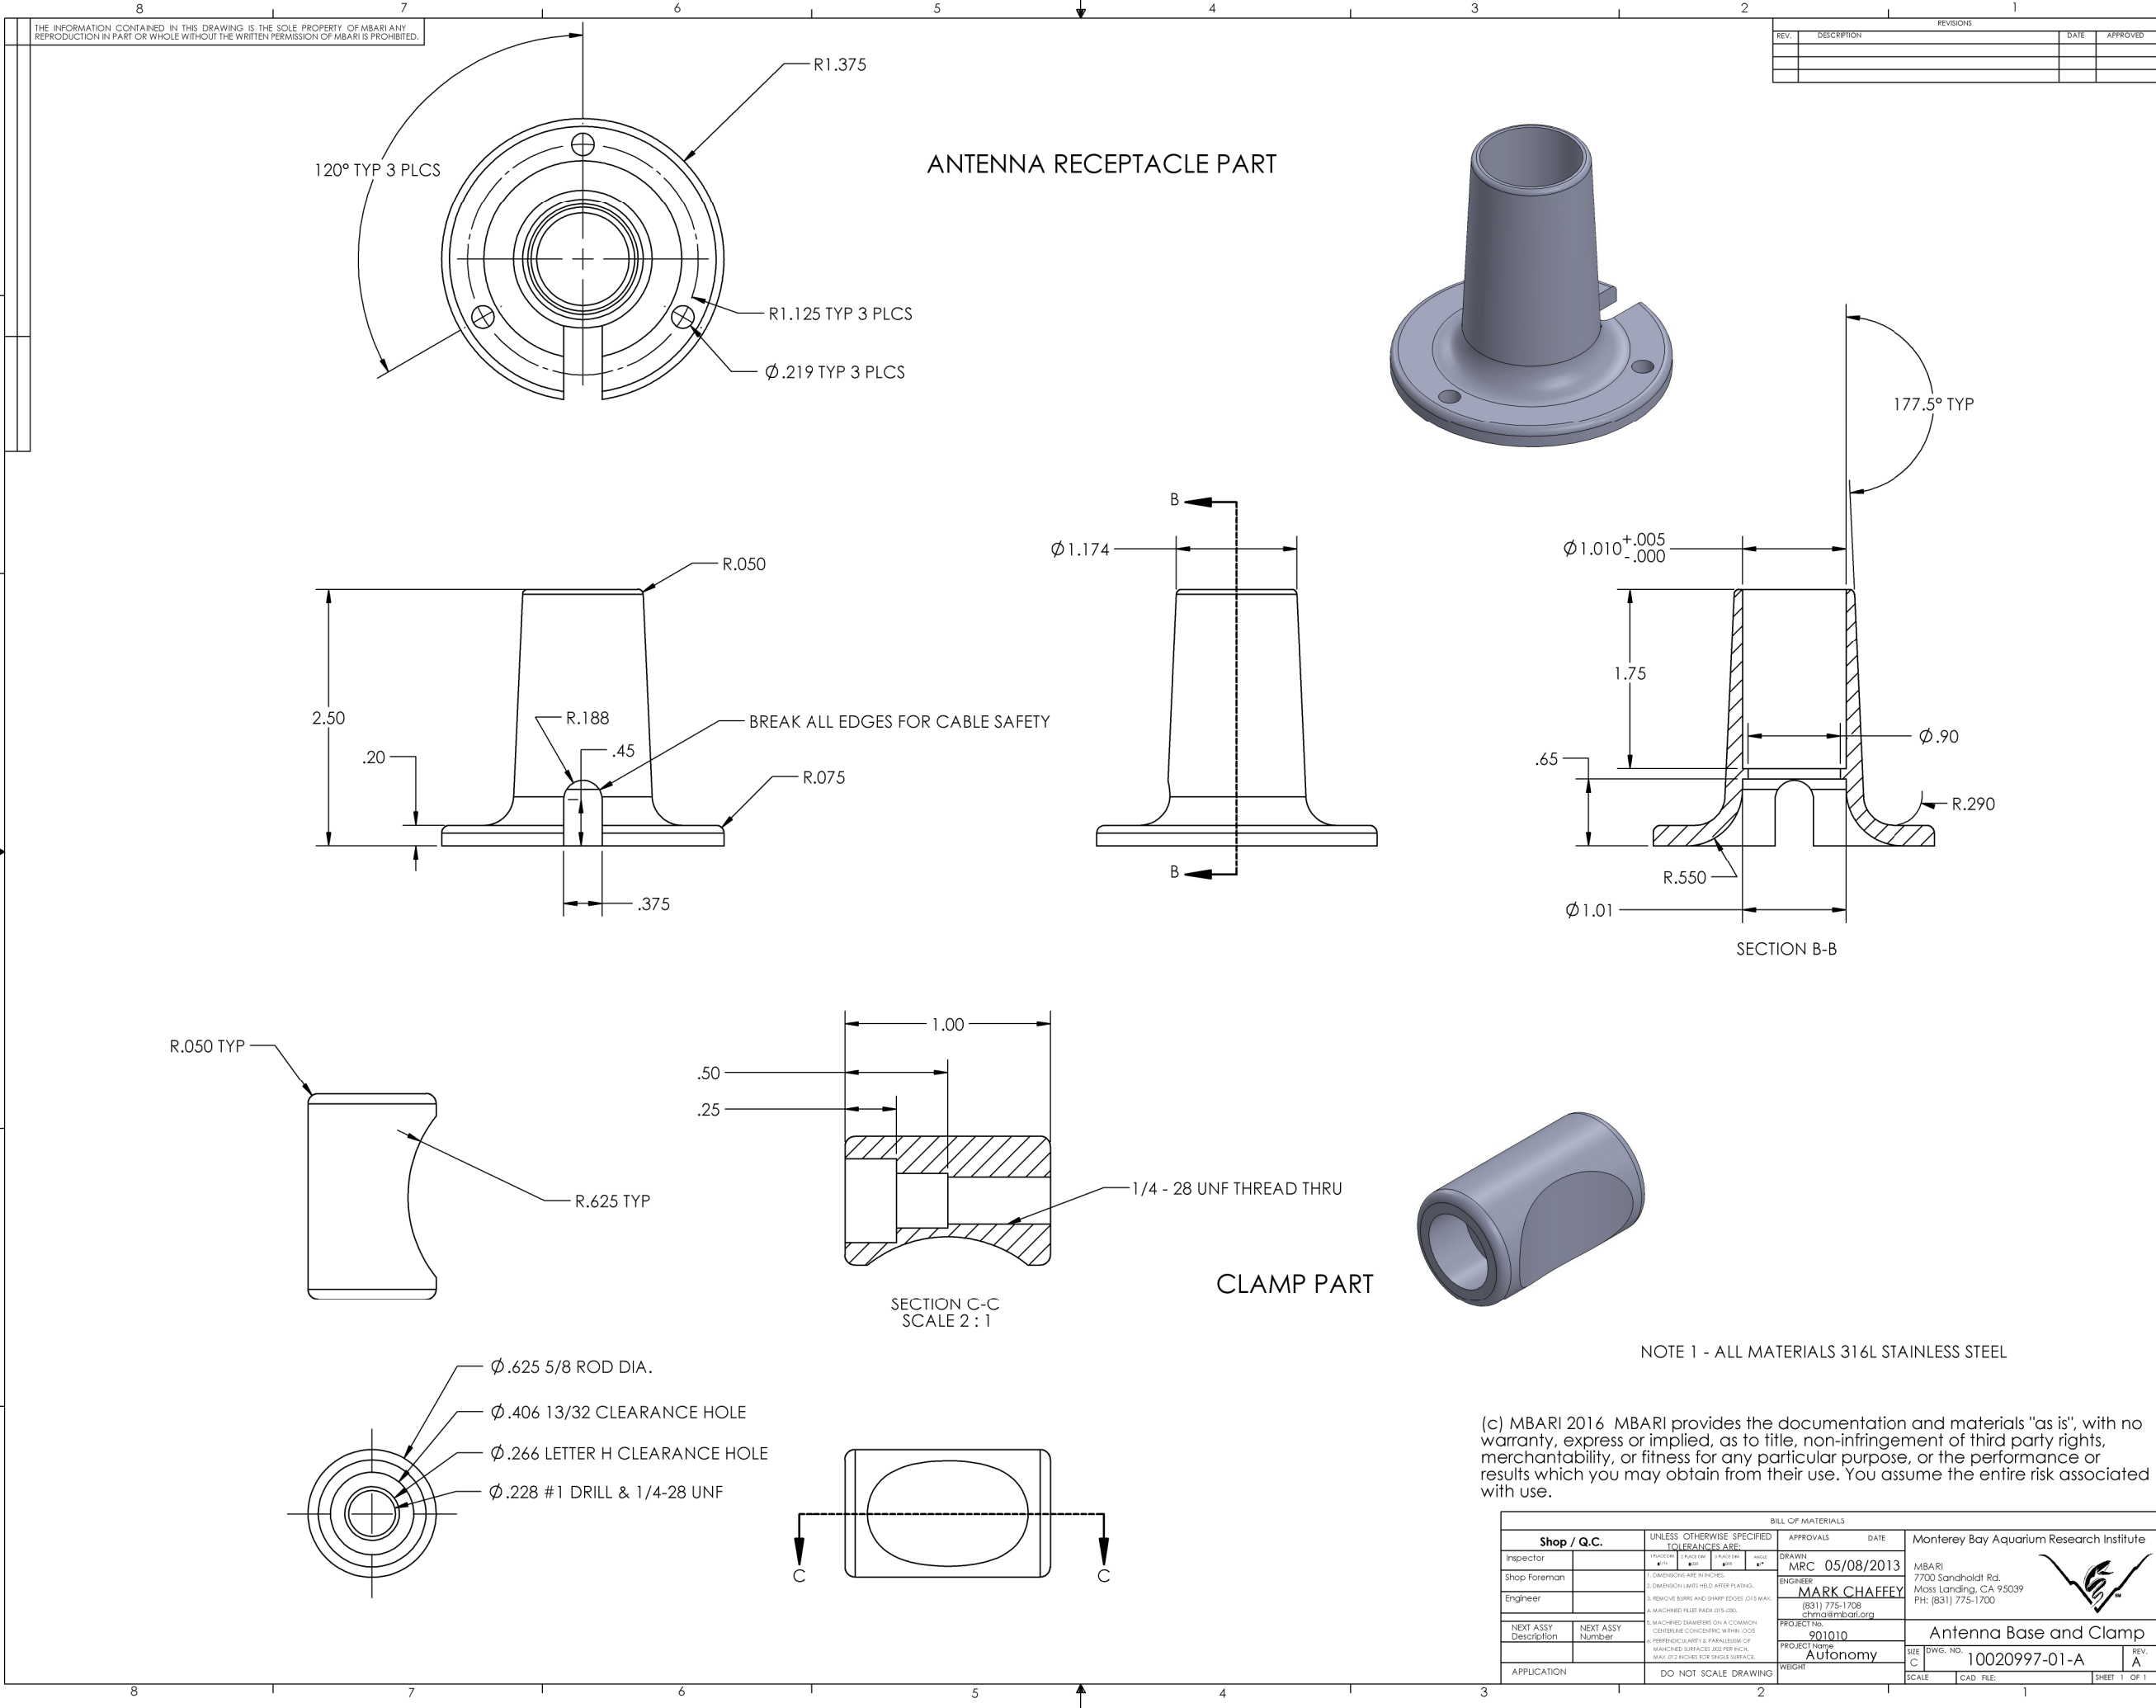

THE INFORMATION CONTAINED IN THIS DRAWING IS THE SOLE PROPERTY OF MBARI. ANY REPRODUCTION IN PART OR WHOLE WITHOUT THE WRITTEN PERMISSION OF MBARI IS PROHIBITED.

REV.		DESCRIPTION	REVISIONS		DATE	APPROVED

ANTENNA RECEPTACLE PART

CLAMP PART

NOTE 1 - ALL MATERIALS 316L STAINLESS STEEL

(c) MBARI 2016 MBARI provides the documentation and materials "as is", with no warranty, express or implied, as to title, non-infringement of third party rights, merchantability, or fitness for any particular purpose, or the performance or results which you may obtain from their use. You assume the entire risk associated with use.

BILL OF MATERIALS									
Shop / Q.C.		UNLESS OTHERWISE SPECIFIED TOLERANCES ARE:				APPROVALS DATE		Monterey Bay Aquarium Research Institute	
Inspector		1-FRACTIONAL INCH	2-DECIMAL INCH	3-FRACTIONAL INCH	4-DECIMAL INCH	DRAWN MRC	05/08/2013	MBARI	
Shop Foreman		1. DIMENSIONS ARE IN INCHES.				ENGINEER	MARK CHAFFEY	7700 Sandholdt Rd.	
Engineer		2. DIMENSION LIMITS USED AFTER RATING.				(831) 775-1708		Mass Landing, CA 95039	
		3. REMOVE BURRS AND SHARP EDGES TO 0.015 MAX.				chm@mbari.org		PH: (831) 775-1700	
NEXT ASSY Description		NEXT ASSY Number		PROJECT No. 901010					
				PROJECT Name Autonomy					
APPLICATION		DO NOT SCALE DRAWING				SIZE DWG. NO.		REV. A	
						SCALE		10020997-01-A	
						CAD FILE		SHEET 1 OF 1	